


301 E. WISCONSIN AVE.

301 EAST WISCONSIN AVENUE, MILWAUKEE, WI 53202
HISTORIC PRESERVATION - CERTIFICATE OF APPROPRIATENESS APPLICATION
JULY 31, 2012

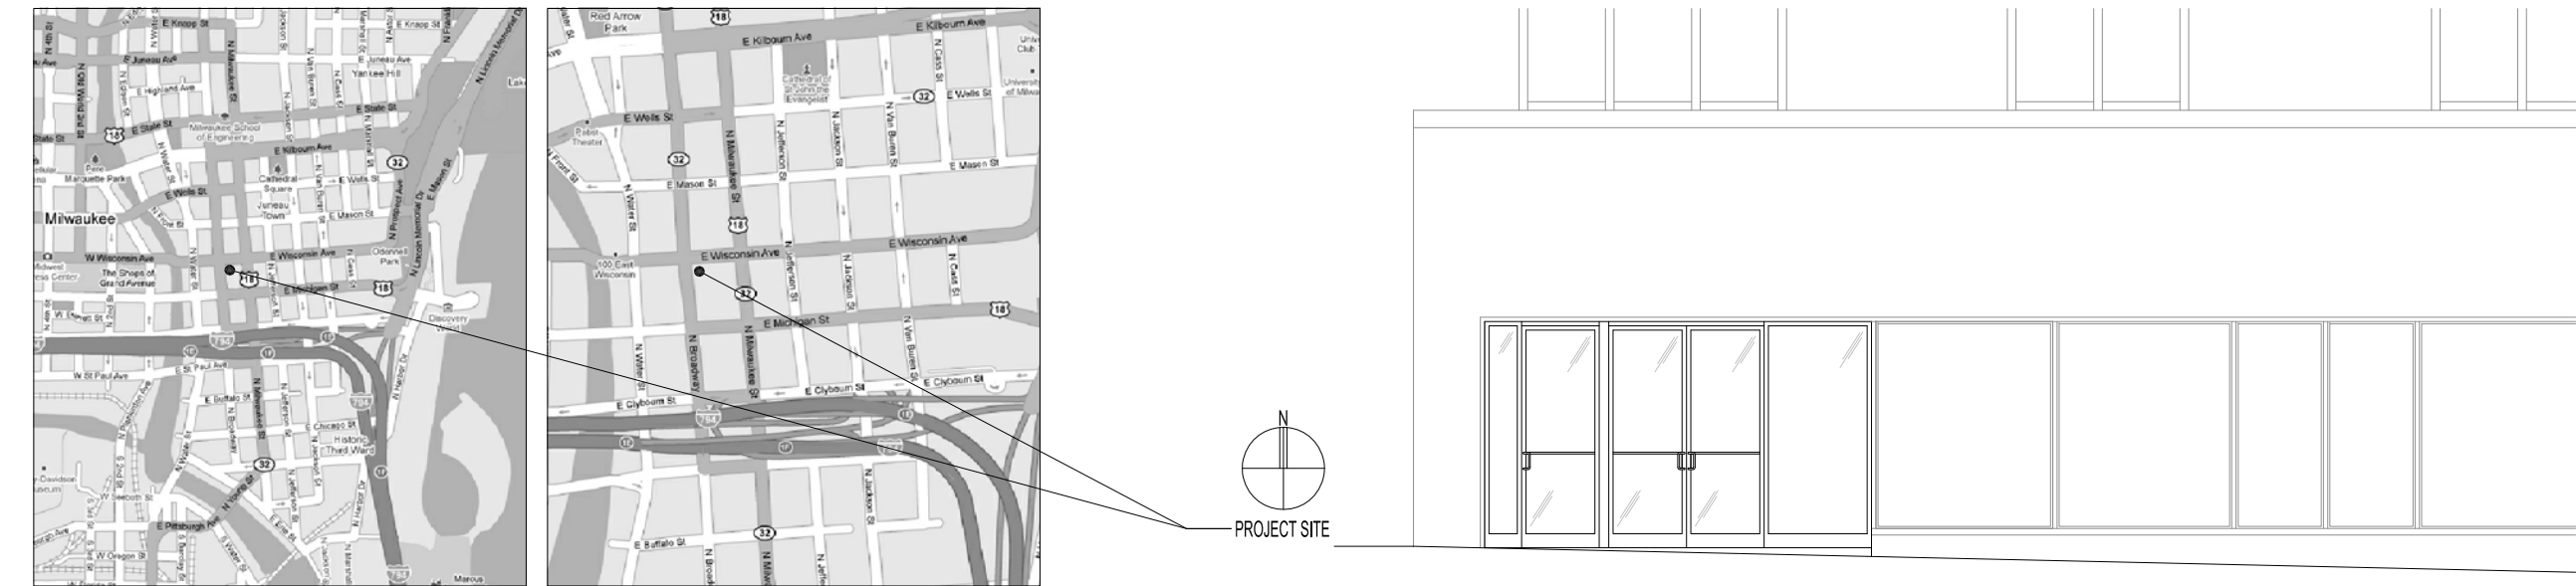

OWNER REPRESENTATIVE	ARCHITECT	STRUCTURAL ENGINEER	MEP ENGINEER(S)	CODE INFORMATION
MICHAEL G. LEVINE NEXT GENERATION REAL ESTATE, INC. 111 E. WISCONSIN AVE. SUITE 1710 MILWAUKEE, WI 53202	KORB TREDO ARCHITECTS, INC. 790 N. MILWAUKEE ST. SUITE 210 MILWAUKEE, WI. 53202 P 414.273.8230 F 414.273.8231	STRUCTURAL DIMENSION 4035 N. 127th ST. BROOKFIELD, WI 53005 P 262.373.0680	MECHANICAL : NOT IN SCOPE ELECTRICAL: NOT IN SCOPE PLUMBING : NOT IN SCOPE FIRE PROTECTION: NOT IN SCOPE	SPRINKLERED: FULLY TOTAL AREA OF RENOVATION: 2,300 SF OCCUPANCY: MERCANTILE TOTAL OCCUPANT LOAD: 72 REQUIRED EXITS: 2 PROVIDED EXITS: 2

DRAWING INDEX

T100 TITLE SHEET

ARCHITECTURAL

A200 DEMOLITION PLAN, NEW WORK - PLAN, ELEVATION, SECTION, DETAILS

KORB TREDO ARCHITECTS

PROJECT:
301 E. Wisconsin Ave.
Milwaukee, WI 53202

OWNER:
Michael G. Levine
Next Generation Real Estate, Inc.
111 E. Wisconsin Ave.
Suite 1710
Milwaukee, WI 53202

ARCHITECT:
Korb Tredo Architects, Inc.
790 N. Milwaukee Street
Suite 210
Milwaukee, WI 53202

CONSTRUCTION MANAGER:

REVISION NO.	DATE

COMM NO: 12006 02
SCALE: AS NOTED
PHASE: Construction Documents
DATE: July 31, 2012

PROJECT:
301 E. Wisconsin Ave.
Milwaukee, WI 53202

OWNER:
Michael G. Levine
Next Generation Real Estate, Inc.
111 E. Wisconsin Ave.
Suite 1710
Milwaukee, WI 53202

ARCHITECT:
Korb Tredo Architects, Inc.
790 N. Milwaukee Street
Suite 210
Milwaukee, WI 53202

CONSTRUCTION MANAGER:

REVISION NO:	DATE:

COMM NO:	12006 02
SCALE:	AS NOTED
PHASE:	Construction Documents
DATE:	July 31, 2012

