


Plat of Survey

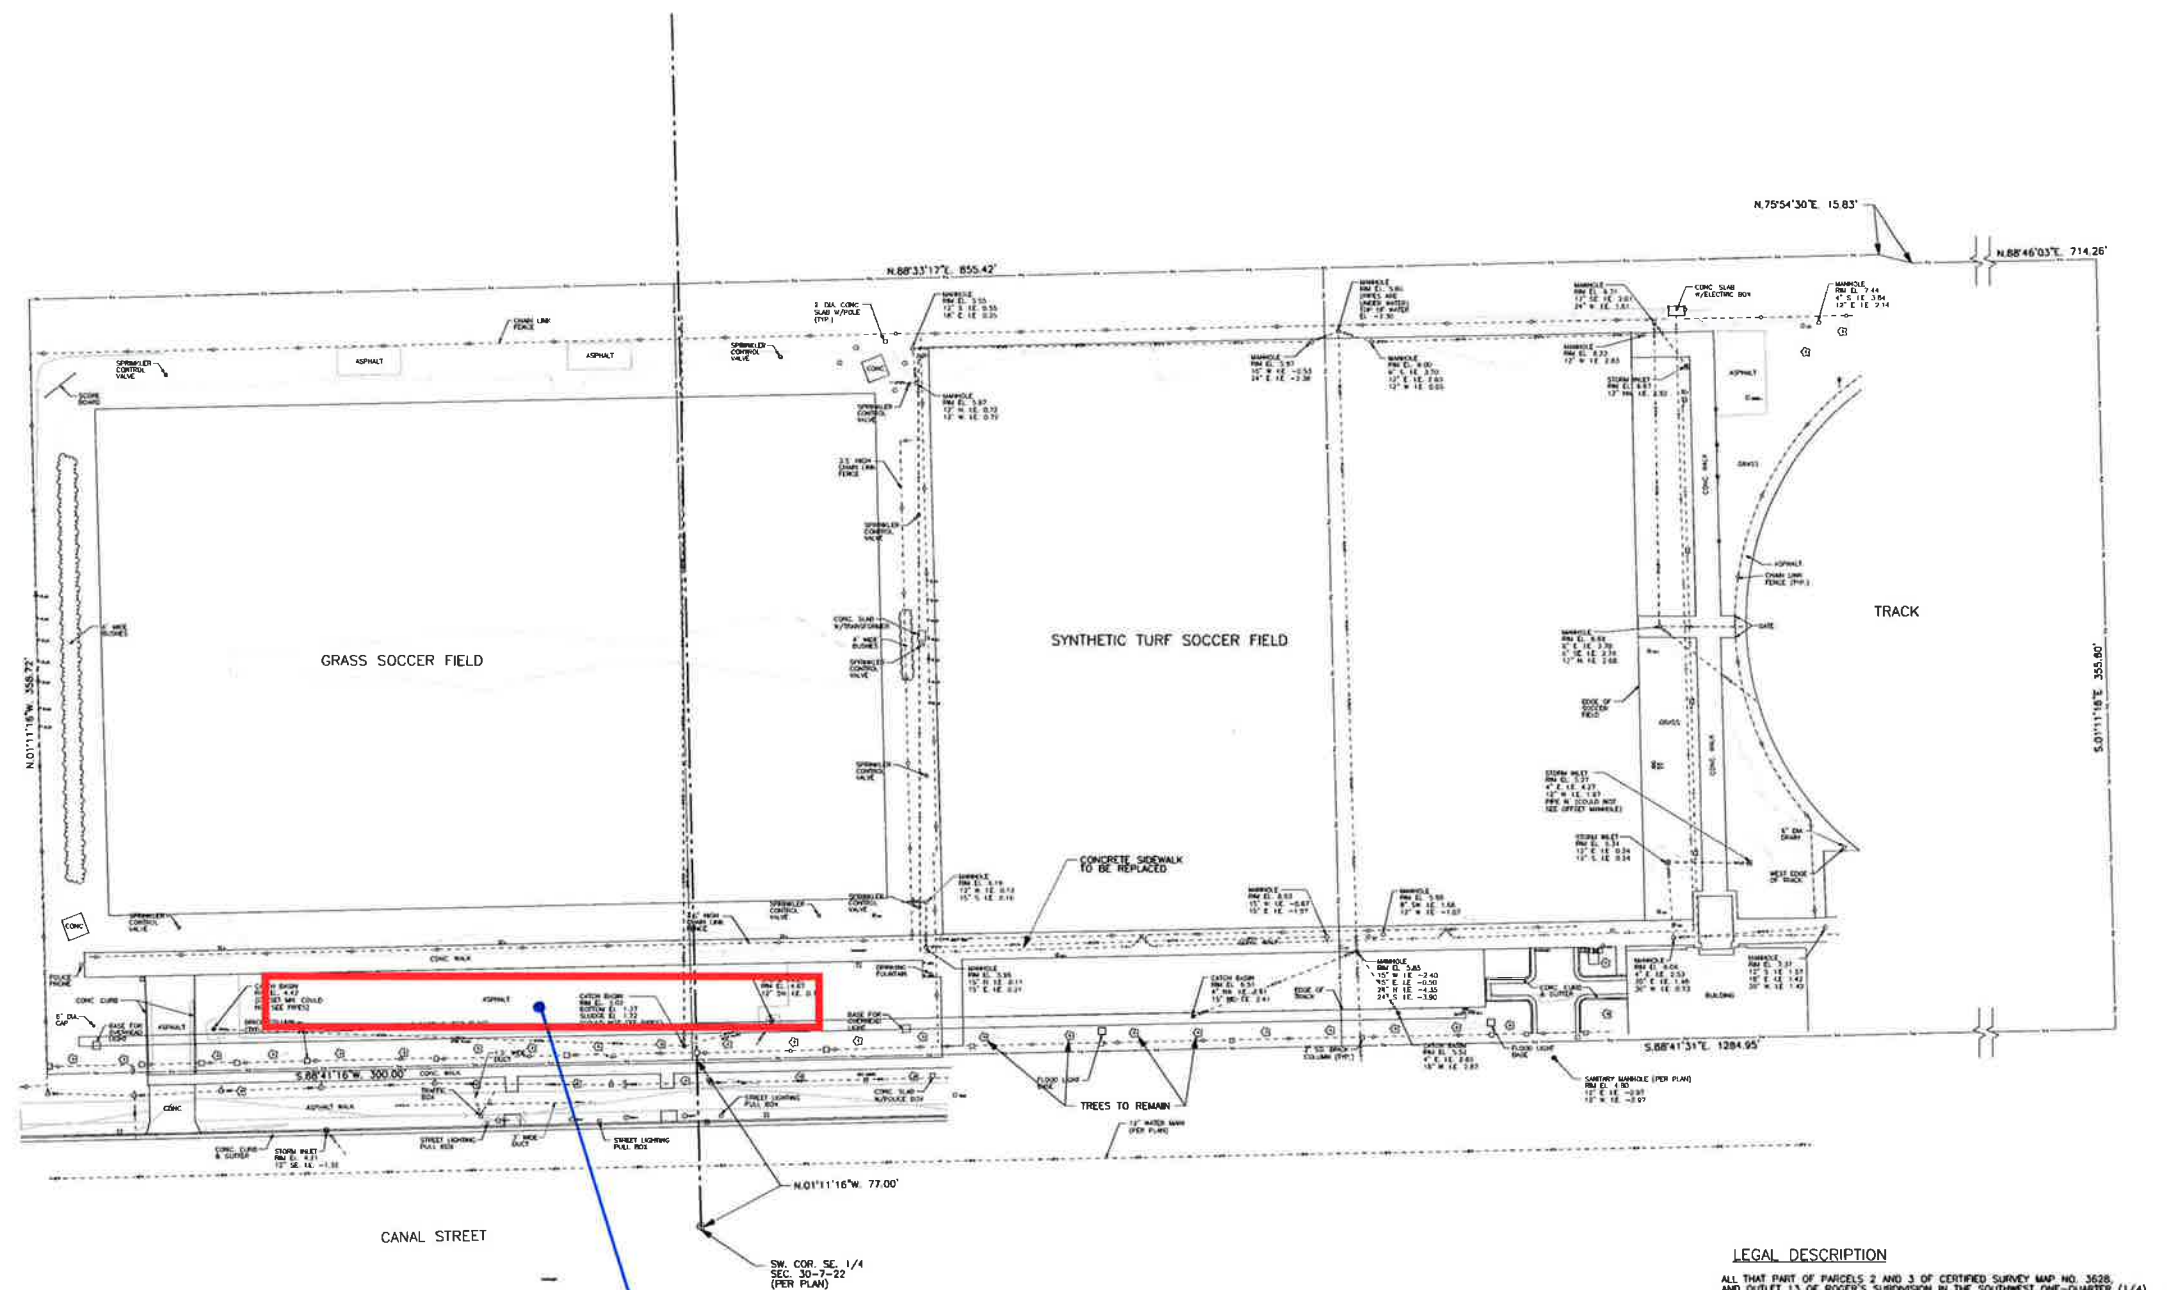

PROPOSED NEW SEATING

GENERAL NOTES:

1. BASE SURVEY WAS PREPARED BY GRAEF, MAY 2007. UNDERGROUND UTILITIES AND STRUCTURES HAVE BEEN SHOWN TO A REASONABLE DEGREE OF ACCURACY AND IT SHALL BE THE CONTRACTOR'S RESPONSIBILITY TO VERIFY THEIR EXACT LOCATION AND DEPTH.
2. VERTICAL DATUM BASED ON CITY OF MILWAUKEE DATUM AND CAN BE CONVERTED TO MEAN SEA LEVEL, 1929 ADJUSTMENT, BY ADDING 580.60.
3. PARCEL BOUNDARY DESCRIPTION FROM ORIGINAL 1992 DPD SUBMITTAL.

LEGAL DESCRIPTION

ALL THAT PART OF PARCELS 2 AND 3 OF CERTIFIED SURVEY MAP NO. 3628,
AND OUTLET 13 OF ROGER'S SUBDIVISION IN THE SOUTHWEST ONE-QUARTER (1/4)
AND THE SOUTHEAST ONE-QUARTER (1/4) OF SECTION 30, TOWNSHIP 7 NORTH, RANGE
22 EAST, IN THE CITY OF MILWAUKEE, MILWAUKEE COUNTY, WISCONSIN, BOUNDED
AND DESCRIBED AS FOLLOWS:

COMMENCING AT THE SOUTHWEST CORNER OF SAID SOUTHEAST ONE-QUARTER (1/4); THENCE NORTH 07°11'16" WEST ON AND ALONG THE WEST LINE OF SAID SOUTHEAST ONE-QUARTER (1/4); 77.00 FEET TO A POINT ON THE NORTH RIGHT-OF-WAY LINE OF SAID CANAL STREET; THENCE THE STREET AND THE CORNER THEREOF; THENCE NORTH 72°54'30" WEST ON AND ALONG SAID NORTH RIGHT-OF-WAY LINE; AND THE SOUTH LINE OF SAID PARCEL 2, 200.00 FEET TO A POINT; THENCE NORTH 07°11'16" WEST, ON AND ALONG THE WEST LINE OF SAID PARCEL 2, AND PARALLEL TO THE WEST LINE OF SAID SOUTHEAST ONE-QUARTER (1/4); 200.00 FEET TO A POINT; THENCE NORTH 88°46'31" EAST, ON AND ALONG SAID SOUTH LINE AND ALONG THE NORTH LINE OF SAID PARCEL 2, 200.00 FEET TO A POINT; THENCE NORTH 72°54'30" EAST, ON AND ALONG SAID SOUTH LINE OF THE MEMPHOREE RIVER AND SAID NORTH LINE OF OUTLOT 13, 15.83 FEET TO A POINT; THENCE NORTH 88°46'31" EAST, ON AND ALONG THE NORTH LINE OF SAID PARCEL 2, 200.00 FEET TO A POINT; THENCE NORTH 71°42'26" EAST TO A POINT ON THE WEST RIGHT-OF-WAY LINE OF SAID SOUTH 16TH STREET; THENCE THE STREET AND THE CORNER THEREOF; THENCE NORTH 72°54'30" WEST, ON AND ALONG SAID SOUTH LINE OF THE MEMPHOREE RIVER AND PARALLEL TO THE WEST LINE OF SAID SOUTHEAST ONE-QUARTER (1/4); 355.60 FEET TO A POINT ON THE NORTH RIGHT-OF-WAY LINE OF SAID CANAL STREET; THENCE SOUTH 88°41'31" WEST, ON AND ALONG THE NORTH LINE OF SAID PARCEL 2, 200.00 FEET TO THE SOUTH LINE OF SAID SOUTHEAST ONE-QUARTER (1/4); 128.84 FEET TO A POINT OF BEGINNING.

CONTAINING 567,515 SQUARE FEET (13.0 ACRES) MORE OR LESS.

REFERENCE BEARING

ALL BEARINGS ARE REFERENCED TO THE SOUTH LINE OF THE
SOUTHEAST ONE-QUARTER (1/4) OF SECTION 30, T.7N., R.22E.,
WHICH BEARS S.88°41'31"W. AND IS REFERENCED TO THE
WISCONSIN STATE PLANE COORDINATE SYSTEM, SOUTH ZONE.

**KORB TREDO
ARCHITECTS**
3rd International Inc. 1700 University Ave. 2nd Fl.
New York, NY 10021
www.korbtredo.com



PROJECT NAME:
MARQUETTE
UNIVERSITY
SOCCER TEAM
FACILITY
AT VALLEY FIELD


PROJECT LOCATION:
1818 W. Canal Street
Milwaukee, Wisconsin 53233

PERSON NO	DATE

PROJECT:	50010
SCALE:	AS NOTED
PHASE:	PERMIT DRAWING
DATE:	JUNE 23, 2010

DEMOLITION & EROSION
CONTROL PLAN


C001

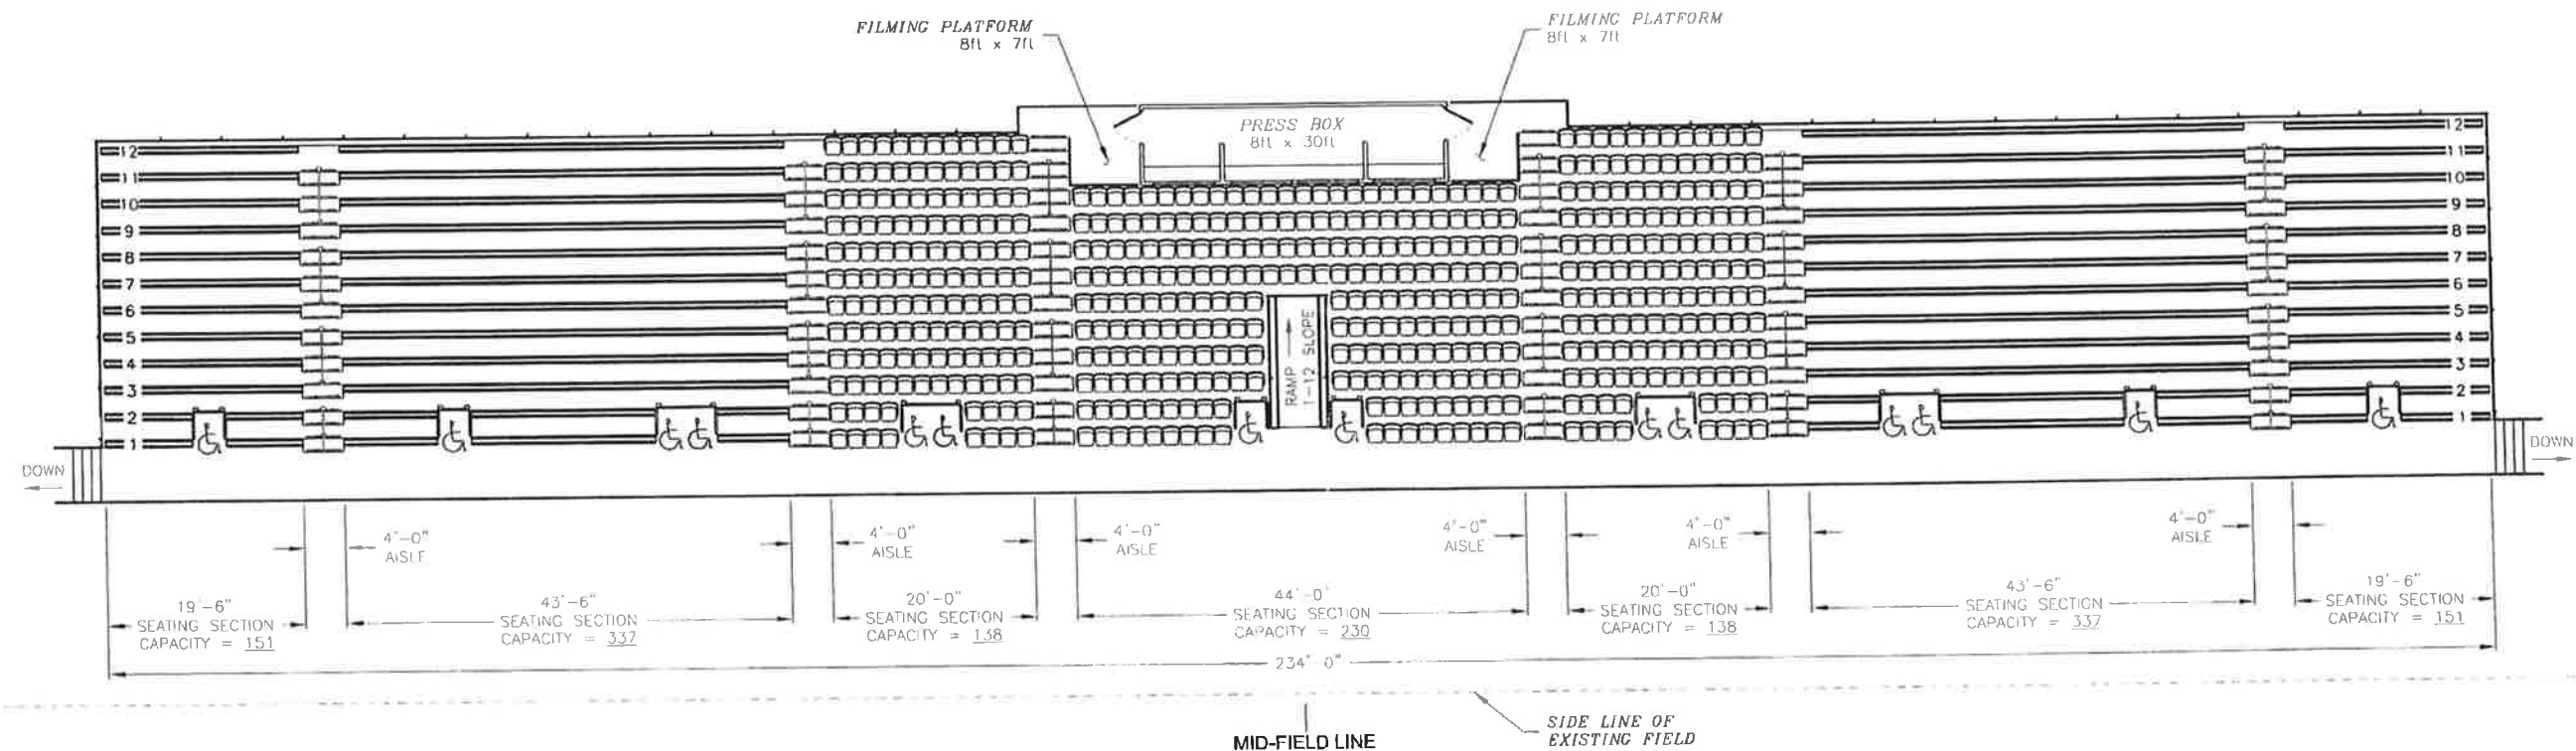


MARQUETTE UNIVERSITY SOCCER FACILITY PLAN VIEW

STADIUM SEATING CAPACITY: 968 BENCH SEATS (BASED ON 18" SEAT WIDTH)
 500 CHAIR SEATS (BASED ON 20" SEAT WIDTH)
 14 WHEELCHAIRS (BASED ON 30" min WIDTH)
 1482 TOTAL SPECTATORS


NOT FOR CONSTRUCTION
 ISSUED FOR PRELIMINARY REVIEW

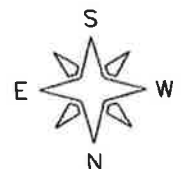


FOR PRESENTATION
 PURPOSES ONLY

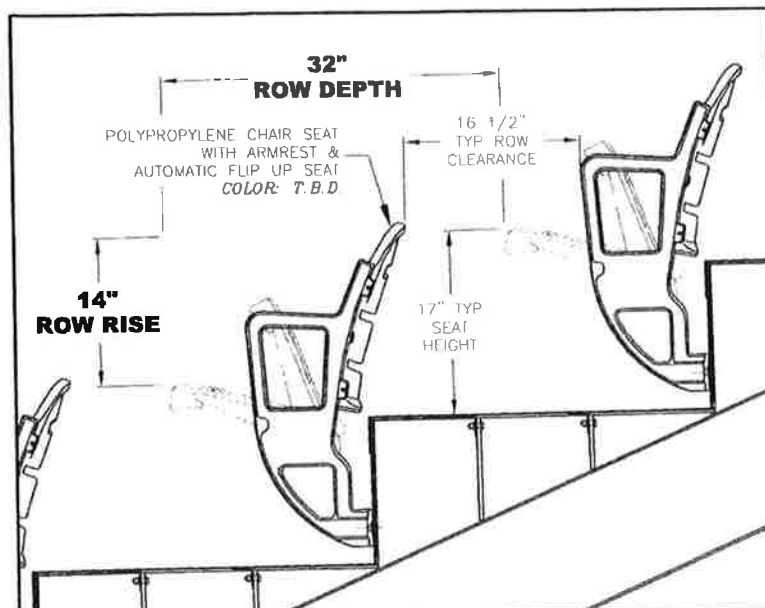


CHAIR SEATING DETAIL

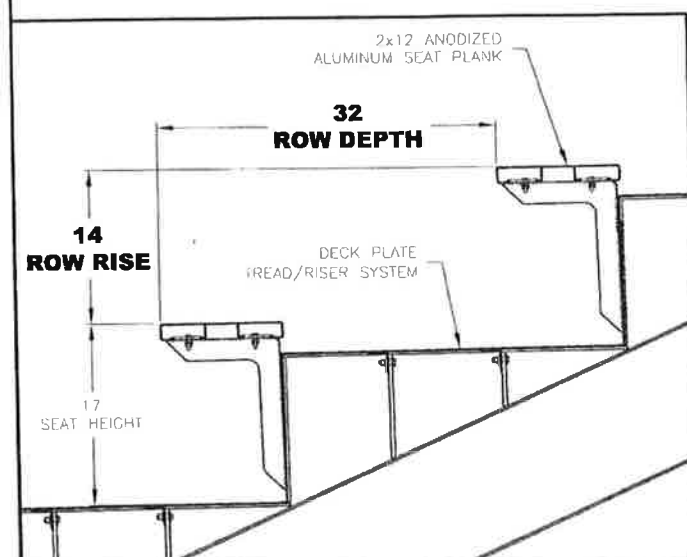

BENCH SEATING DETAIL

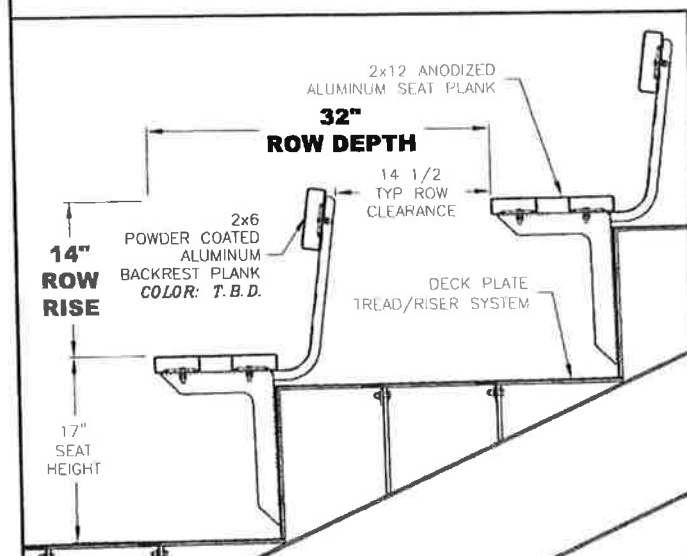

BENCH SEATING w/ BACKREST DETAIL (OPTIONAL)

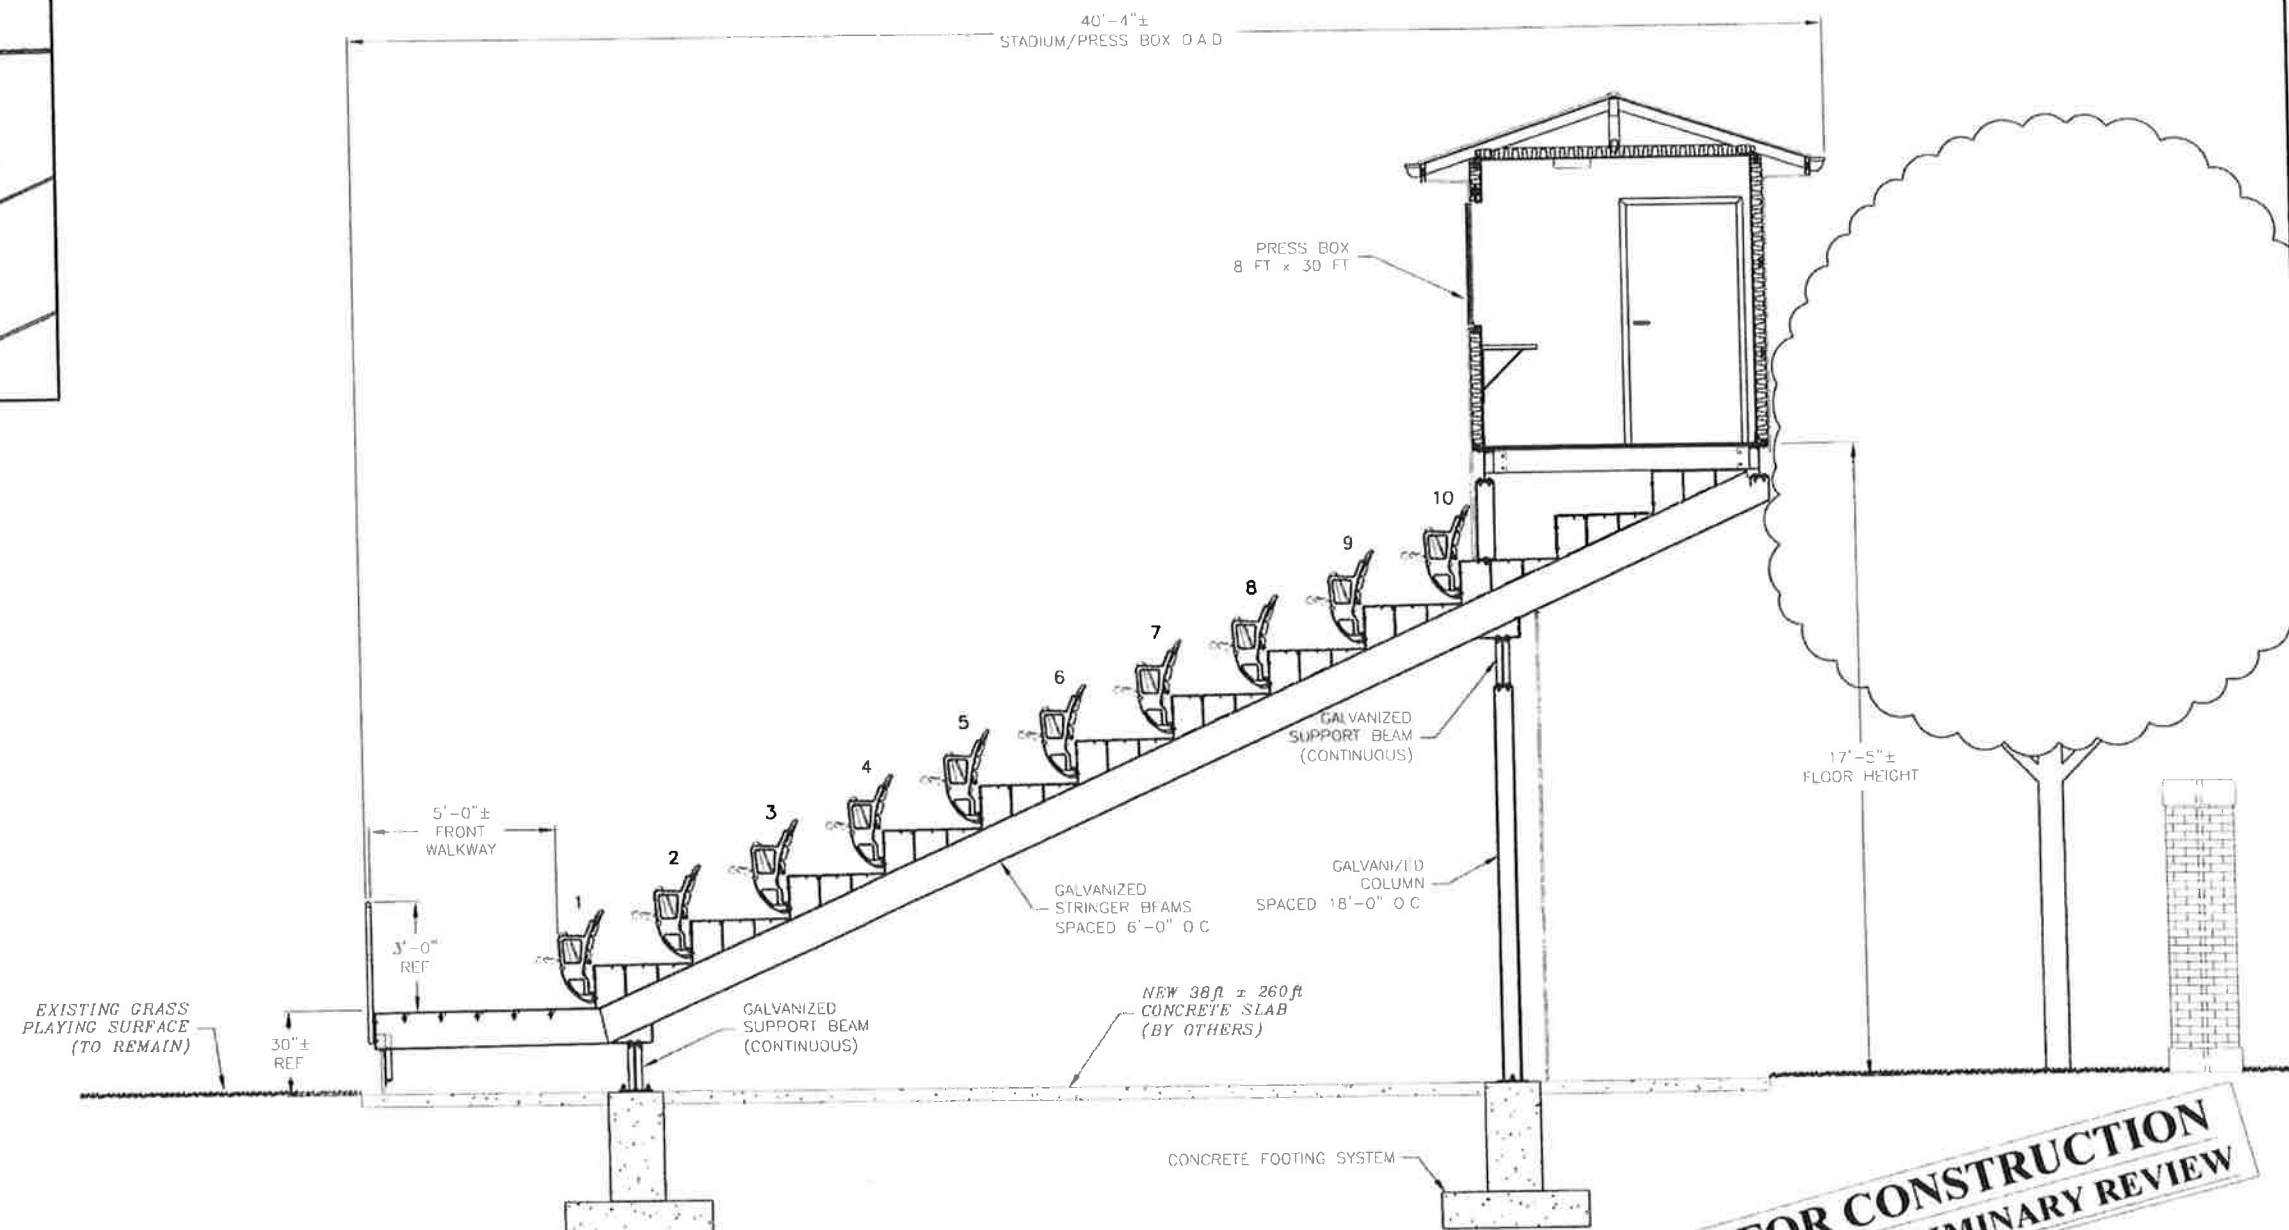


NOT FOR CONSTRUCTION
ISSUED FOR PRELIMINARY REVIEW




FOR PRESENTATION
PURPOSES ONLY

MARQUETTE UNIVERSITY SOCCER FACILITY

SECTION THRU PRESS BOX

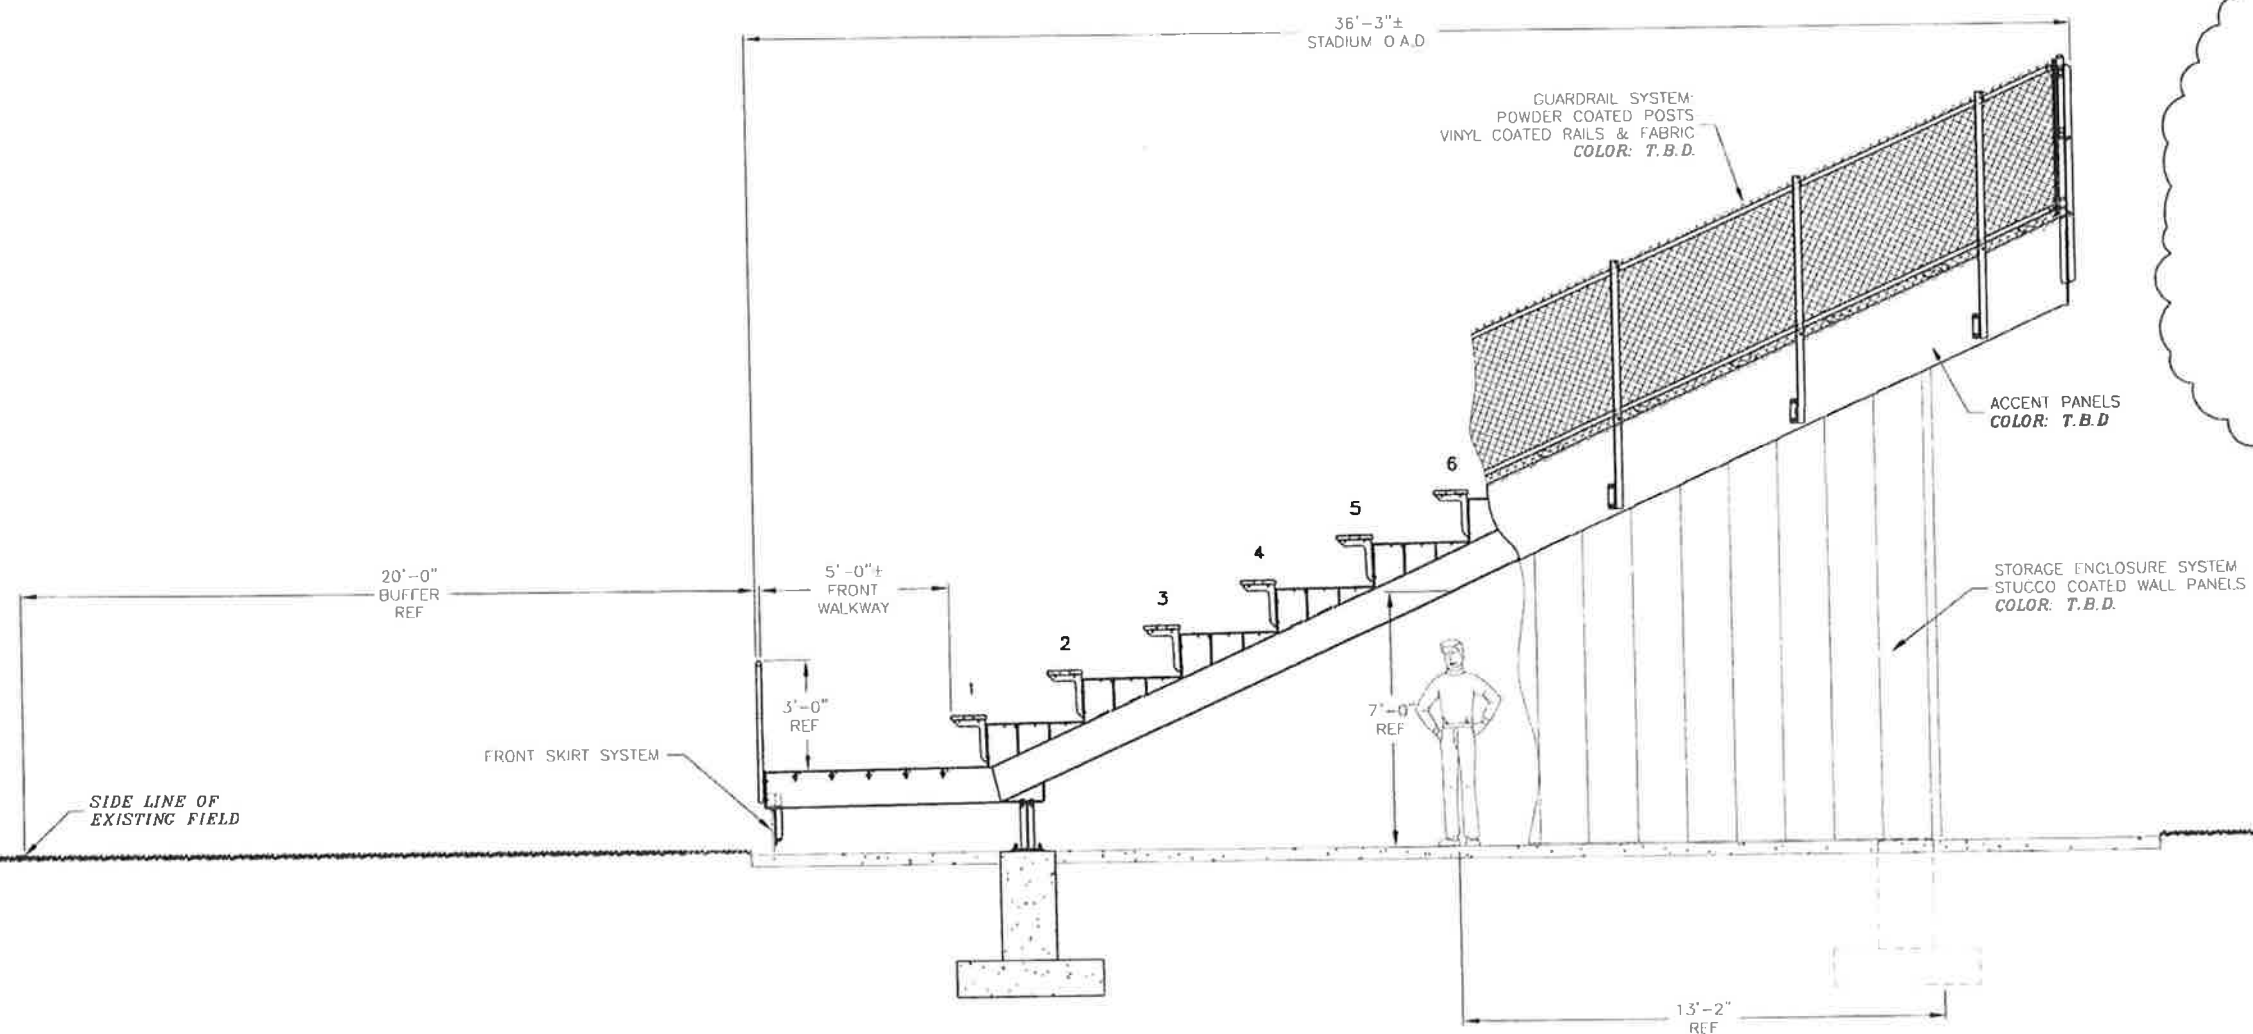

NOT FOR CONSTRUCTION
ISSUED FOR PRELIMINARY REVIEW

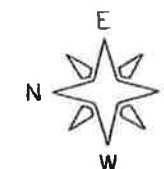

FOR PRESENTATION
PURPOSES ONLY

MARQUETTE UNIVERSITY SOCCER FACILITY

SECTION/END VIEW