



PETITION FOR A SPECIAL PRIVILEGE ccl-246 (11/11)

SP 2640

- ☐ New application \$250.00 Fee
- ☒ Amendment to add items to Special Privilege # 2370 (\$125.00 Fee)
- ☐ Amendment to remove items from Special Privilege # _____ (No fee)
- ☐ Amendment for change of ownership for Special Privilege # _____ (No fee)

- File petition with the Department of Public Works, Attention: Special Privileges, 841 North Broadway, Room 919, Milwaukee, WI 53202.
- Fee must be submitted with petition. Checks should be made payable to the City of Milwaukee.
- Questions? Call 414-286-2454

To the Honorable, The Common Council of the City of Milwaukee:

The Licensee WHEATON FRANCISCAN HEALTH CARE
(Name of Individual, Partners, Corporation or LLC)

being the owners of the following property known by street address as 3001 N 51st St, 53210
(Street Address and Zip Code)

in the 10th Aldermanic District respectfully petition the Common Council of the City of Milwaukee according to the provisions of Section 66.0425 of the Wisconsin Statutes, that the following privilege be granted:

Description of Special Privilege: Amend CCF 071000 for addition of ADA ramps

Of which a plan or sketch is herewith submitted. Petitioner agrees to comply with all laws and all ordinances of the City of Milwaukee, to abide by any order or resolution of the Common Council affecting this privilege, to be primarily liable for damages to person or property by reason of the granting of such privilege, pay annual compensation as provided by law in the sum to be fixed by the proper city officers, and to file and keep current throughout the existence of the privilege, a certificate of insurance indicating applicant holds a public liability policy in at least the sums of \$25,000.00/\$50,000.00 bodily injury, and \$10,000.00 property damage, insuring the city against any liability that might arise by reason of the privilege.

Petitioner further agrees to remove said privilege whenever public necessity so requires when so ordered upon resolution adopted by the Common Council or other legislative body.

Should this special privilege be discontinued for any reason whatsoever, petitioner agrees to remove all construction work executed pursuant to this special privilege, to restore to its former condition and to the approval of the Commissioner of Public Works, any curb, pavement, or other public improvement which was removed, changed or disturbed by reason of the granting of this special privilege. Petitioner further agrees not to contest the validity of Section 66.0425 of the Wisconsin Statutes, or the legality of this special privilege in any way.

Name (Please Print): BRIAN BISSWEIN
(Individual, Partner, or Agent if corporation or LLC as shown above)

Signature: [Signature] WHEATON FRANCISCAN ST. JOES
(Individual, Partner, or Agent if corporation or LLC)

Corporation or LLC Name: WHEATON FRANCISCAN ST. JOSEPH CAMPUS
(If applicable, as shown above)

Mailing Address (If different than property address above): 5000 W. CHAMBERS ST.

(OVER)

City: MILWAUKEE State: WI Zip: 53210

Telephone: 414.447.2395 E-Mail: _____

Architect/Engineer/Contractor (If Applicable)

Name: ROB BEISENSTEIN - EPPSTEIN UHEN ARCHITECTS

Address: 333 EAST CHICAGO STREET

City: MILWAUKEE State: WI Zip: 53202

Telephone: 414.291.8145 E-Mail: ROBB@EUA.COM

IMPORTANT NOTICE FOR CUSTOMERS PAYING BY CHECK

When you provide a check as payment, you authorize us either to use information from your check to make a one-time electronic fund transfer from your account or to process the payment as a check transaction.

MILD REINFORCING STEEL MINIMUM CLEAR COVER

(DIMENSIONS ABOVE ARE MINIMUMS UNLESS NOTED OTHERWISE IN DETAILS)

[illegible][illegible]

3. DO NOT PLACE CONCRETE ON FROZEN SURFACES.
4. THE MINIMUM PLACEMENT AND PROTECTION OF CONCRETE SHALL BE AS FOLLOWS:

ACTION F. ACTUAL CONDITIONS DIFFER
THOSE SHOWN HERE

[illegible][illegible]

SCALE 1/4" = 1'-0"

NOTES:

1. ALL CONCRETE SHALL HAVE $f'c = 4000$ PSI AND SHALL BE AIR ENTRAINMENT AT THE RATE OF 8% ± 1%.
2. ALL REINFORCING SHALL BE EPOXY COATED.
3. ALL SOIL BELOW NEW CONSTRUCTION SHALL BE COMPACTED.

SCALE HTS

SCHEIDT, MATH

eppstein uhen : architec
 333 East Chicago Street
 222 West Washington Ave Suite 601
 Madison Wisconsin 53703
 tel 608 442 3350 fax 608 442 6650

PROJECT INFORMATION

**WFH - ST. JOSEPH
HOSPITAL - INTERIM
CMS SUPPORT -
PACKAGE 3**

ISSUANCE AND REVISIONS

FOR CITY PERMIT


KEY PLAN



Ramp Foundation Plan & Details


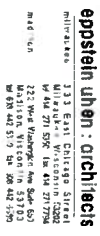


5000 WEST
CHAMBERS STREET
MILWAUKEE, WI
53210


REVISIONS		
#	DATE	DESCRIPTION






A100D

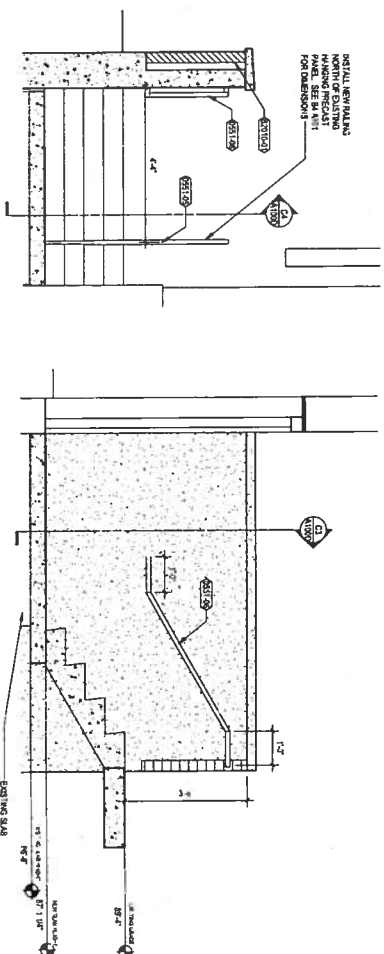[illegible][illegible][illegible]

SECTION AT EXTERIOR STAIR

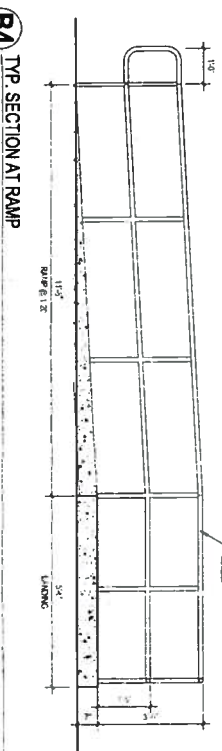

B4 TYP. SECTION AT RAMP
 $\frac{1}{2}'' = 1'-0''$

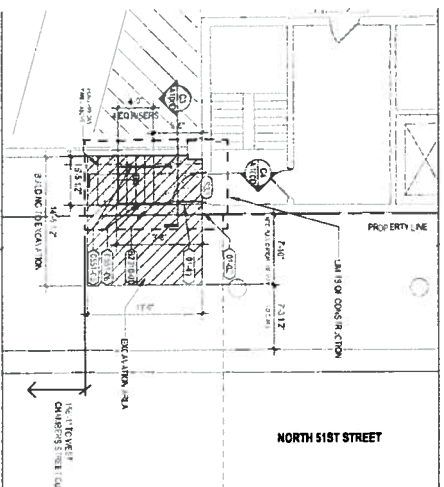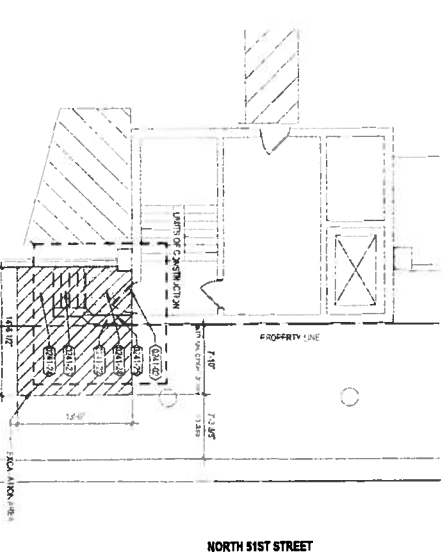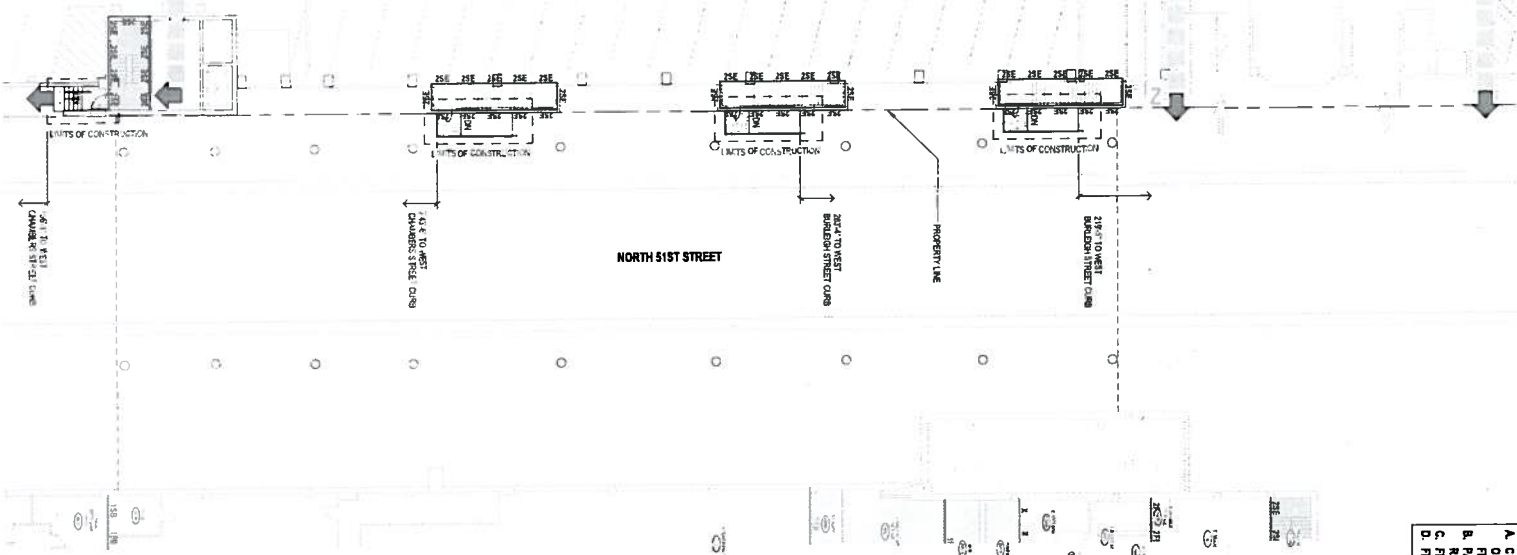

DOOR AND FRAME SCHEDULE											
NUMBER	DOOR				FRAME				DETAIL		
	LEAF	SIZE	HST	TYPE	MAT	FIN	TYPE	MAT	FIN	HEAD	JAMB
QTY	WIDTH										

DOOR AND FRAME SCHEDULE GENERAL NOTES AND REMARKS											
1. PLANT ROOM AND FRAME TO MATCH EXISTING DOORS WITH FINISHING STRUCTURE											

