

362

S.W. 1/4 SEC. 20, T.7N., R.22E.


W. Walnut

(R.O.W. VARIES)

St.

St.

St.

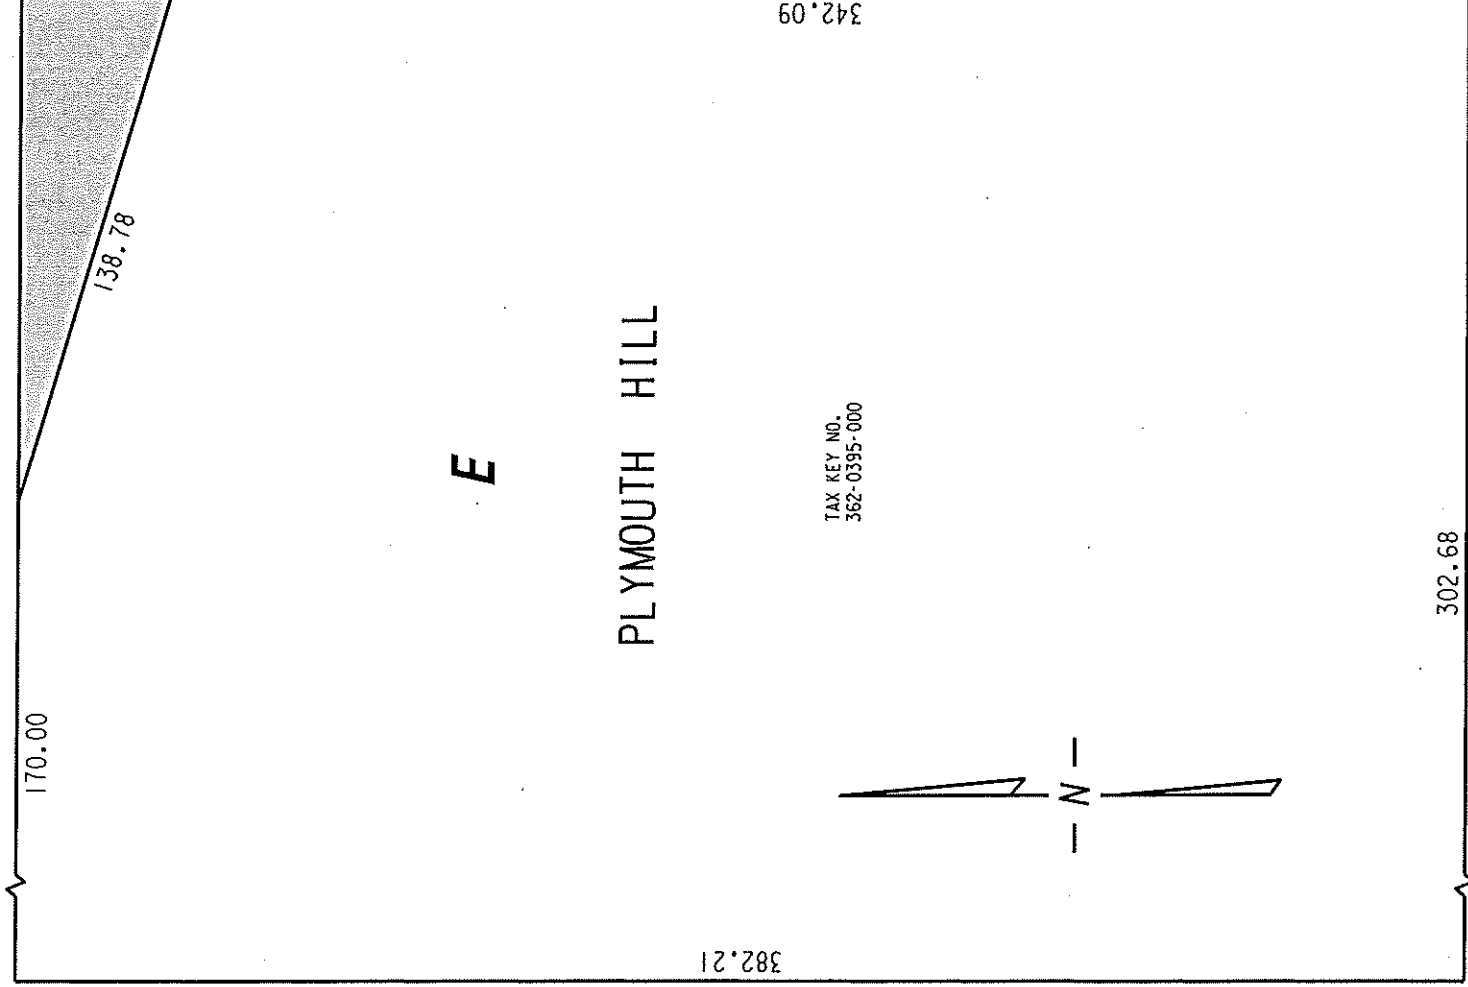

(70' R.O.W.)

(130' R.O.W.)

TAX KEY NO.
362-0395-000

W. Galena

(70' R.O.W.)

St.

PORTION OF PUBLIC
STREET PROPOSED
TO BE VACATED



EXHIBIT "A"

FILE NO. 131385

INFRASTRUCTURE SERVICES DIVISION

MILWAUKEE, WISCONSIN

ASSIGNED TO: W.E. FUCHS

CH'K'D. BY: W.E. FUCHS

DRAWN BY: W.E.F.

DATE: FEB. 25, 2014

PROJECT/GRANT NO.: WK52337341

SCALE: 1" = 50'

APPROVED BY:

Marcia Cornell

CENTRAL DRAFTING & RECORDS MANAGER

[Signature]
CITY ENGINEER