


392

N.E. 1/4 SEC. 29, T.7N., R.22E.


W. Juneau Ave. (80' R.O.W.)

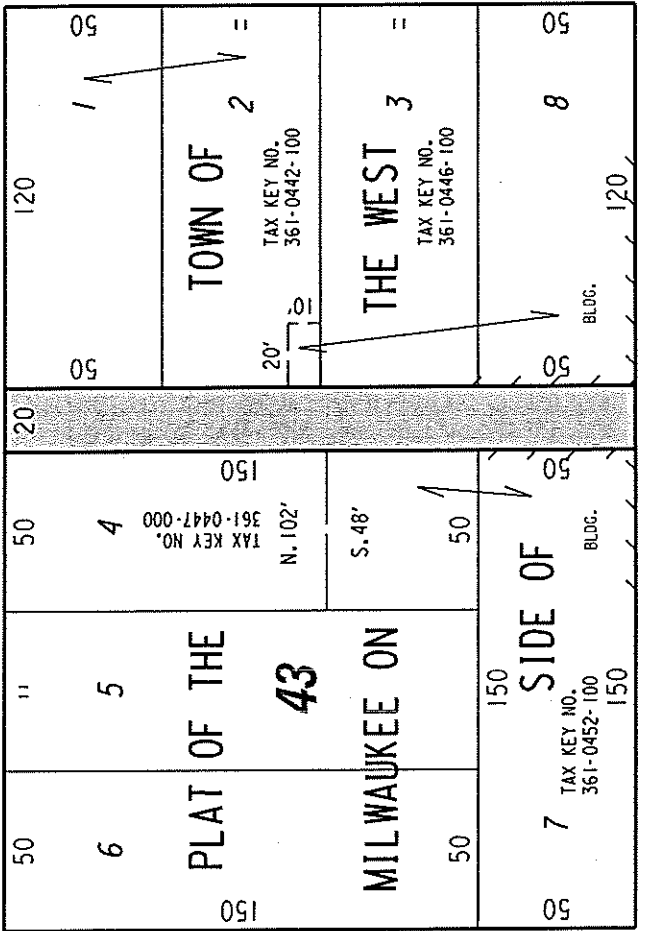

(70' R.O.W.)

(100' R.O.W.)

N. 5th

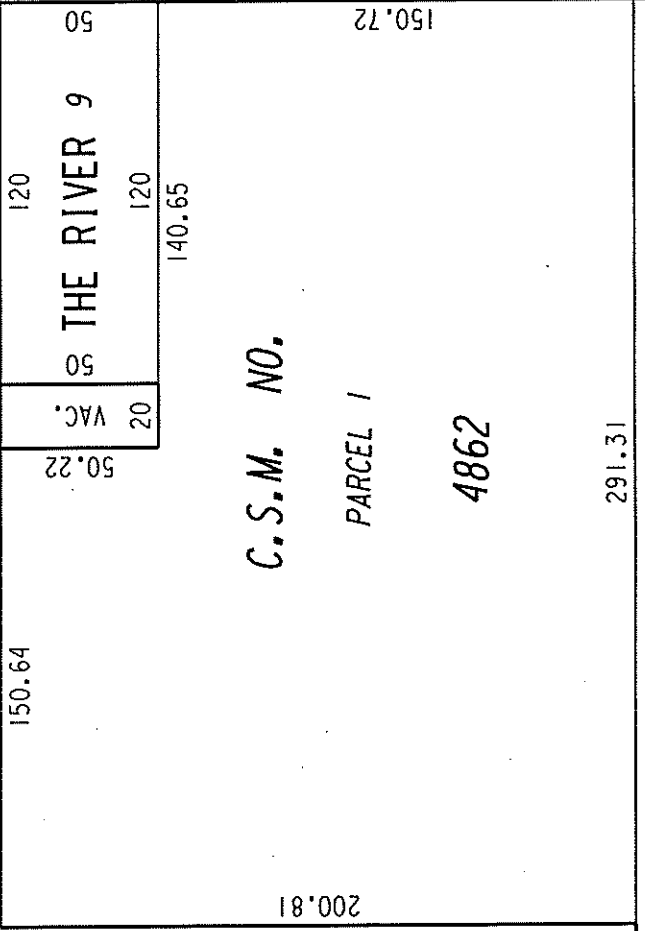

N. 4th

(W. Highland Ave. vacated)



EXHIBIT "A"
FILE NO. 131584
INFRASTRUCTURE SERVICES DIVISION
MILWAUKEE, WISCONSIN

ASSIGNED TO: W.E. FUCHS
DRAWN BY: W.E.F.
PROJECT/GRANT NO.: WK52337343
APPROVED BY:
CH'K'D. BY: W.E. FUCHS
DATE: MARCH 6, 2014
SCALE: 1" = 60'

Marcia Cornell

CENTRAL DRAFTING & RECORDS MANAGER

City Engineer