





AVALON

ATMOSPHERIC THEATER & LOUNGE

Marquee Sign Concept #1.a
2469-2483 S. Kinnickinnic Ave. Milwaukee, WI 53207

Facade with Sign Elevation to Scale
Scale: 3/16" = 1' - 0"

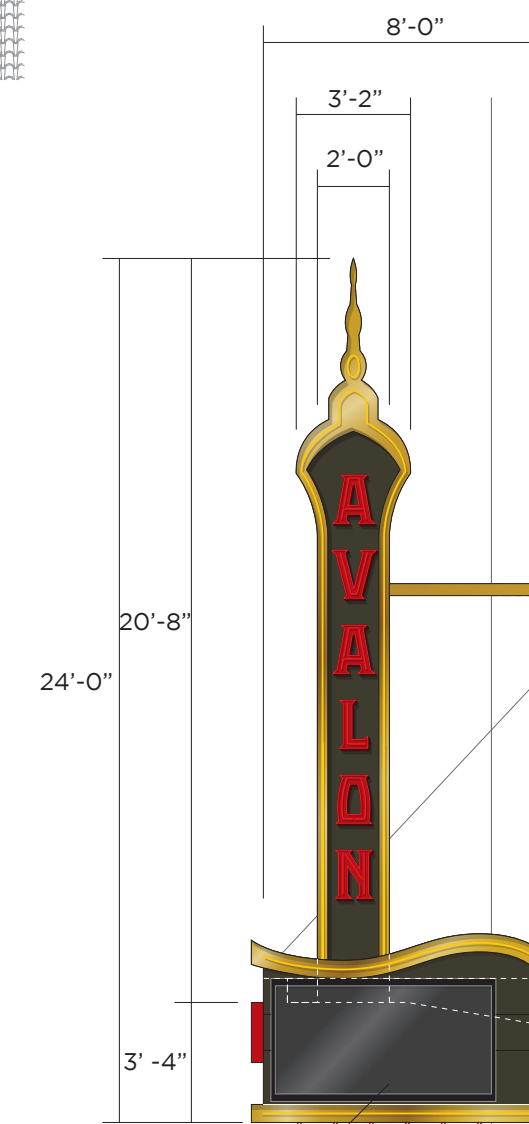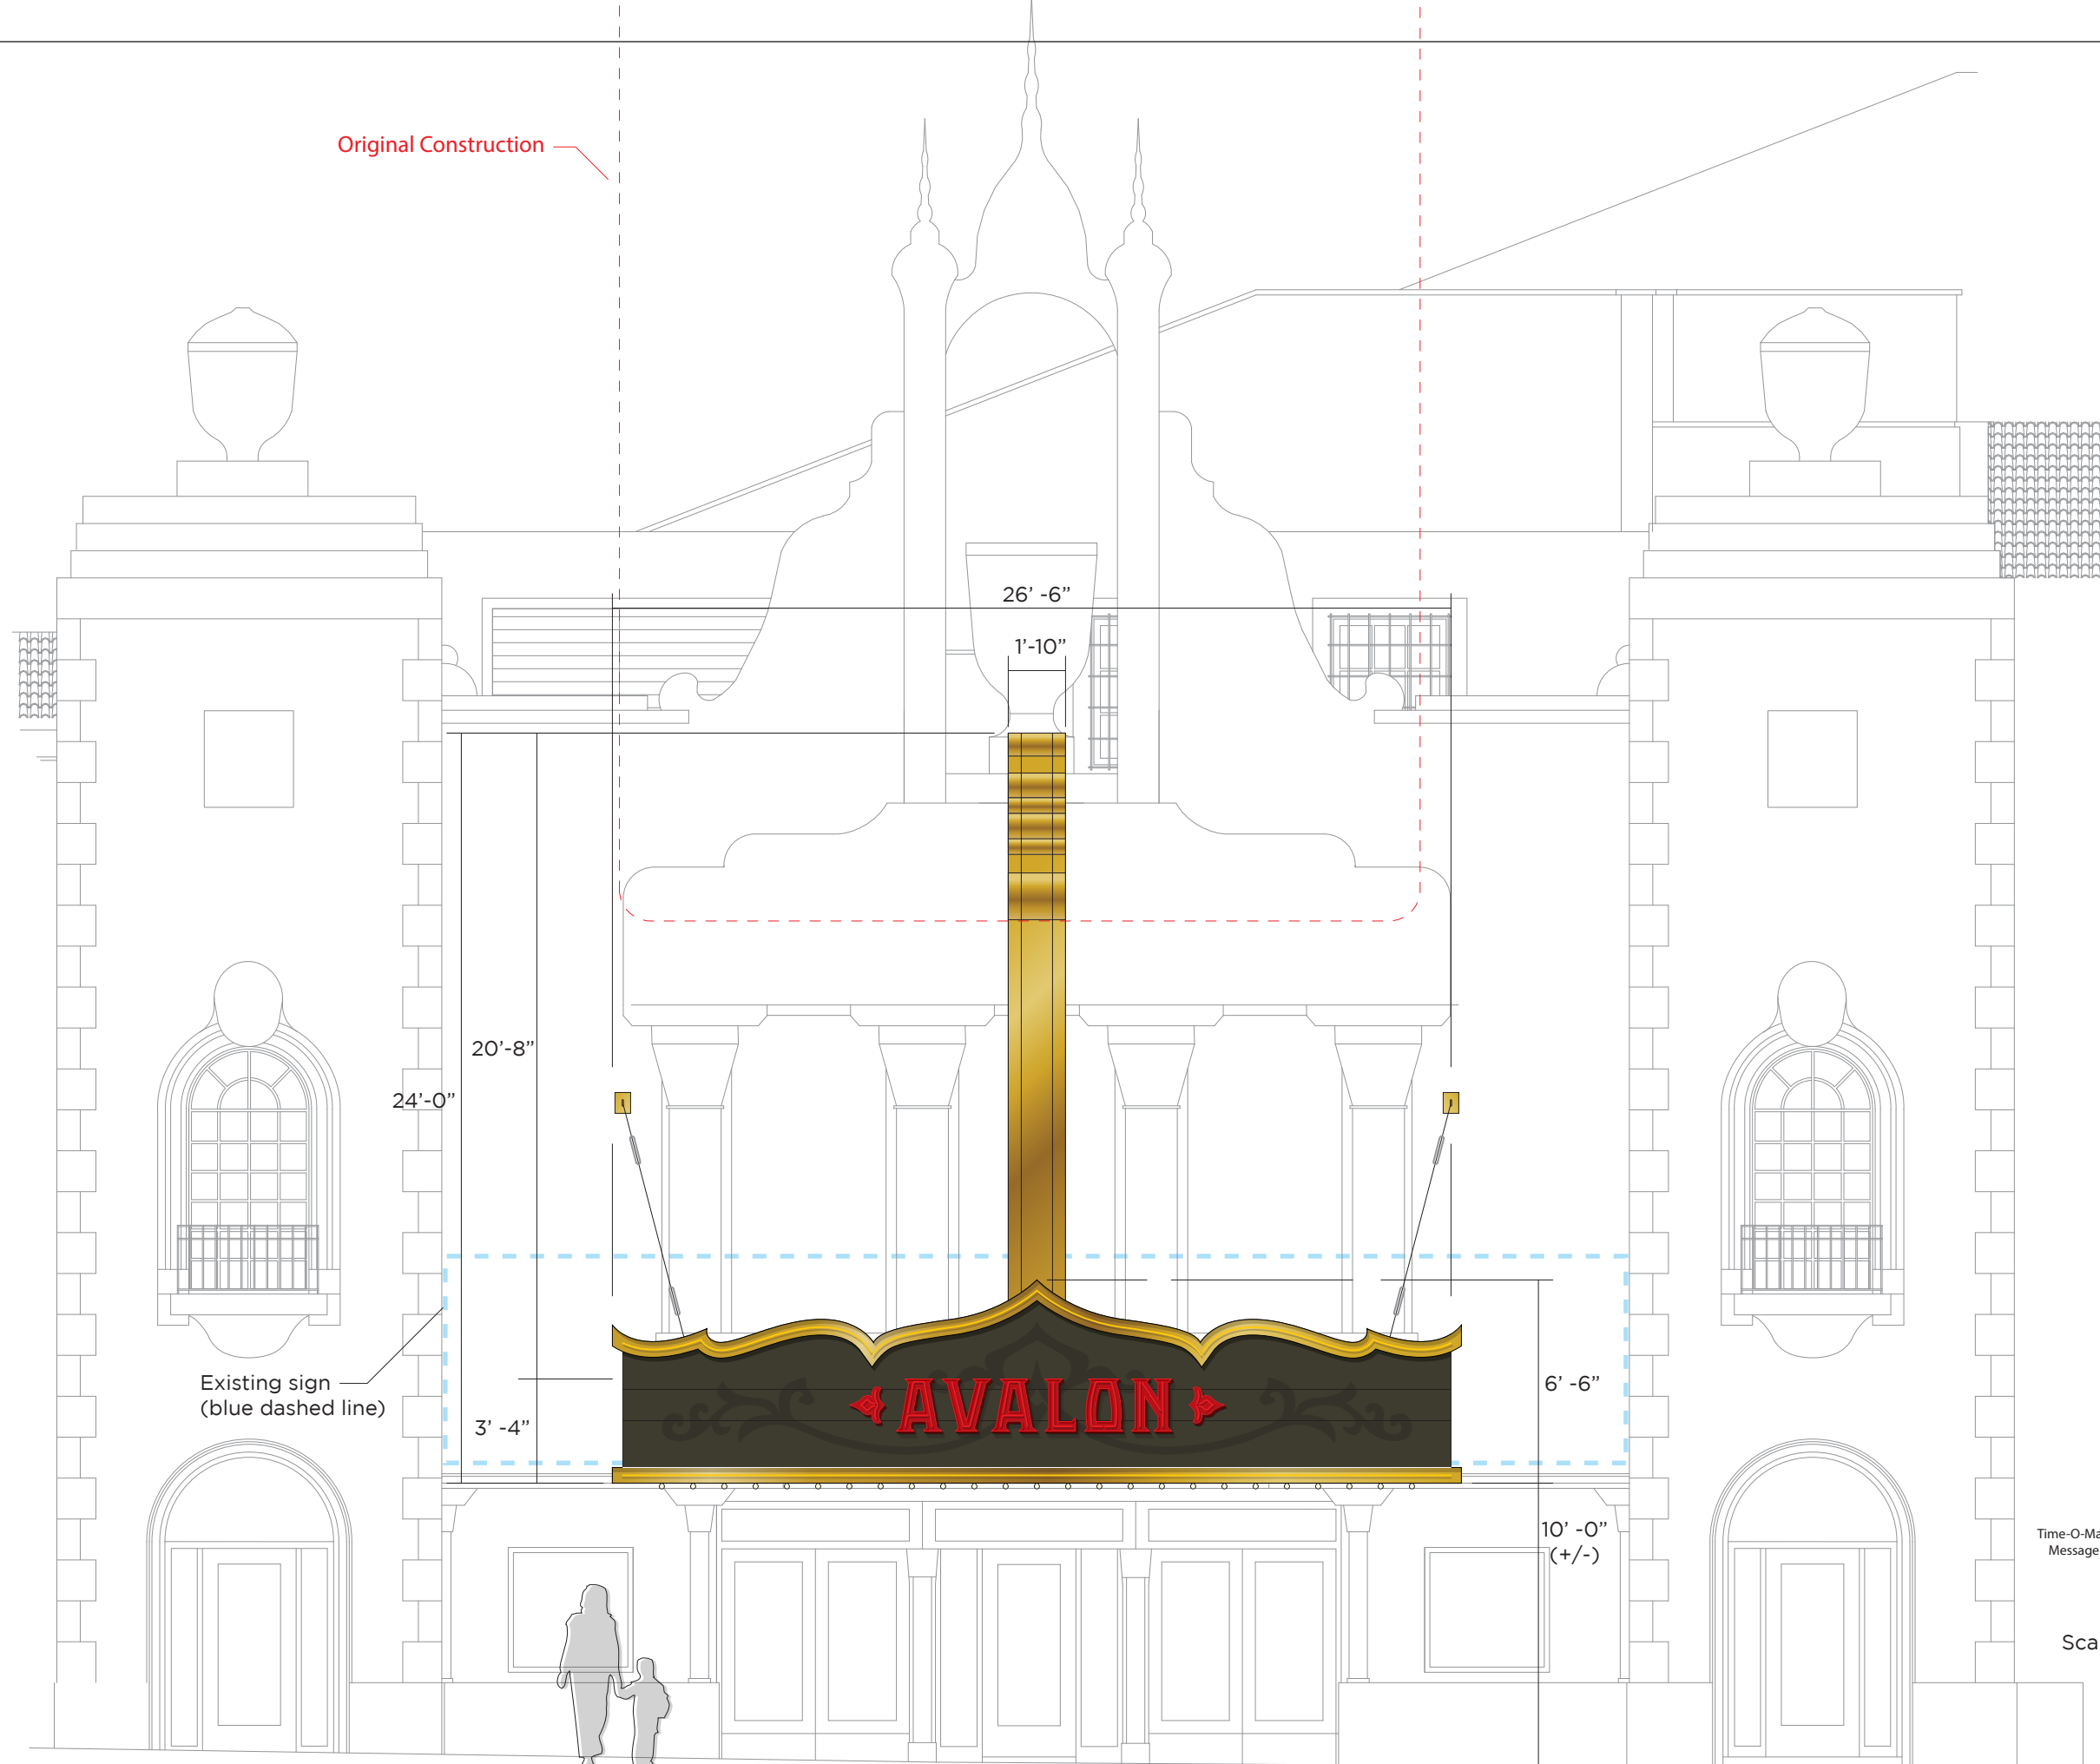

Time-O-Matic Watchfire® 16-19mm RGB (color) LED
Message Center Units (Viewing: 3' - 0" H x 6' - 0" L)
Cabinet Size: 3' - 5" H x 6' - 3" L x 5.00" D

Side View
(Elevation)

Scale: 3/16" = 1' - 0"

Curb