


S.E. 1/4 SEC. 20, T.7N., R.22E.

361

W. McKinley Ave.

(R.O.W. VARIES)
NO RIGHTS OF ACCESS

St.

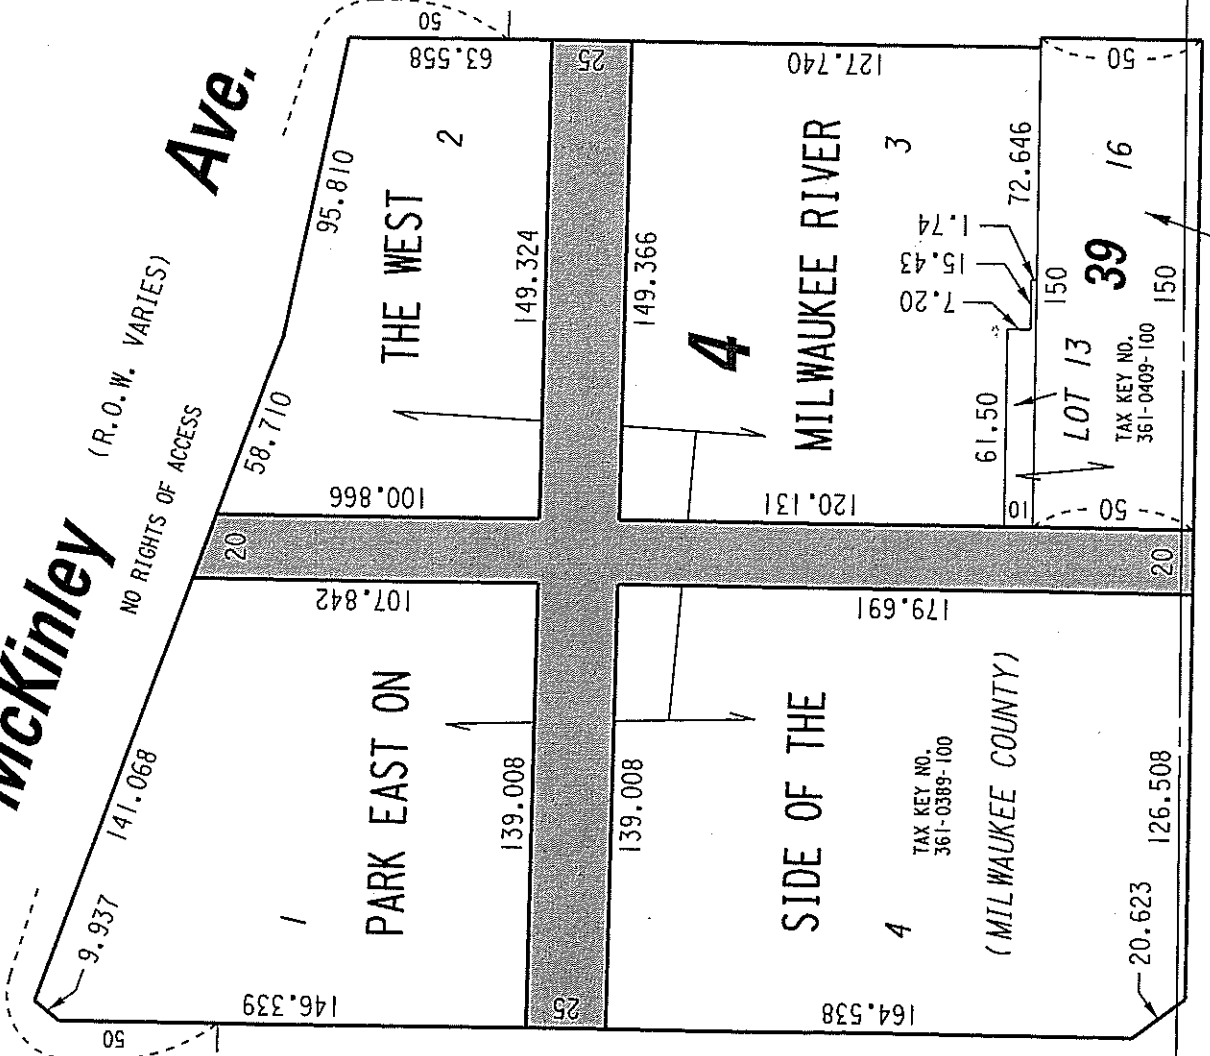

(R.O.W. VARIES)

N. 4th

SEC. LINE

W. Juneau Ave.

(R.O.W. VARIES)

Ave.

PLAT OF THE TOWN OF
MILWAUKEE ON THE WEST
SIDE OF THE RIVER

392

N.E. 1/4 SEC. 29, T.7N., R.22E.

PUBLIC ALLEYS
PROPOSED TO
BE VACATED

EXHIBIT "A"

FILE NO. 071564

INFRASTRUCTURE SERVICES DIVISION

MILWAUKEE, WISCONSIN

ASSIGNED TO: P.A. VELLA

CH'K'D. BY: W.E. FUCHS

DRAWN BY: P.A.V.

DATE: APRIL 23, 2008

PROJECT/GRANT NO.: WK52337260

SCALE: 1" = 60'

APPROVED BY:

Marisa Lindholm
CENTRAL DRAFTING & RECORDS MANAGER

W.E. Fuchs
CITY ENGINEER