


400

S.W. 1/4 SEC. 30, T.7N., R.22E.

W. St. Paul

Ave.

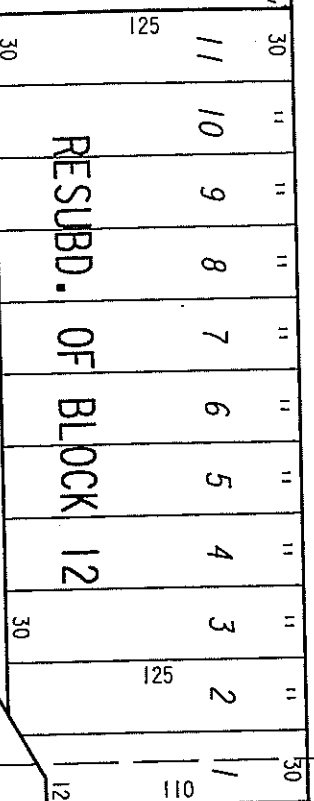

RESUBD. OF BLOCK 12

VACATED


VACATED

SEC. LINE
REFERENCE LINE

94-1

$$\frac{1}{2}$$

N. 28th

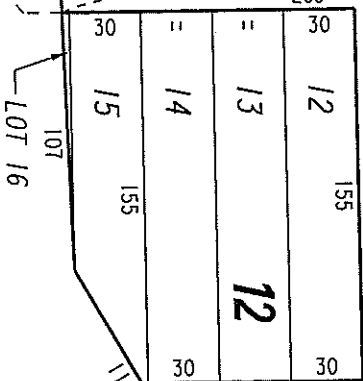

VACATED

-LOT 26

Freeway

East - West

LOT 23

PART. OF THE

S.W. 1/4, ETC.

IN PALMER & CO.

40
St.

St.

N. Palmer

60
W. Greaves

EXHIBIT "A"

FILE NO. 080261

INFRASTRUCTURE SERVICES DIVISION

MILWAUKEE, WISCONSIN

ASSIGNED TO: W.E. FUCHS

CH'K'D. BY: W.E. FUCHS

PORTION OF PUBLIC
STREET PROPOSED
TO BE VACATED

DRAWN BY: W.E.F.

DATE: JULY 1, 2008

APPROVED BY:

SCALE: 1" = 80'