


506

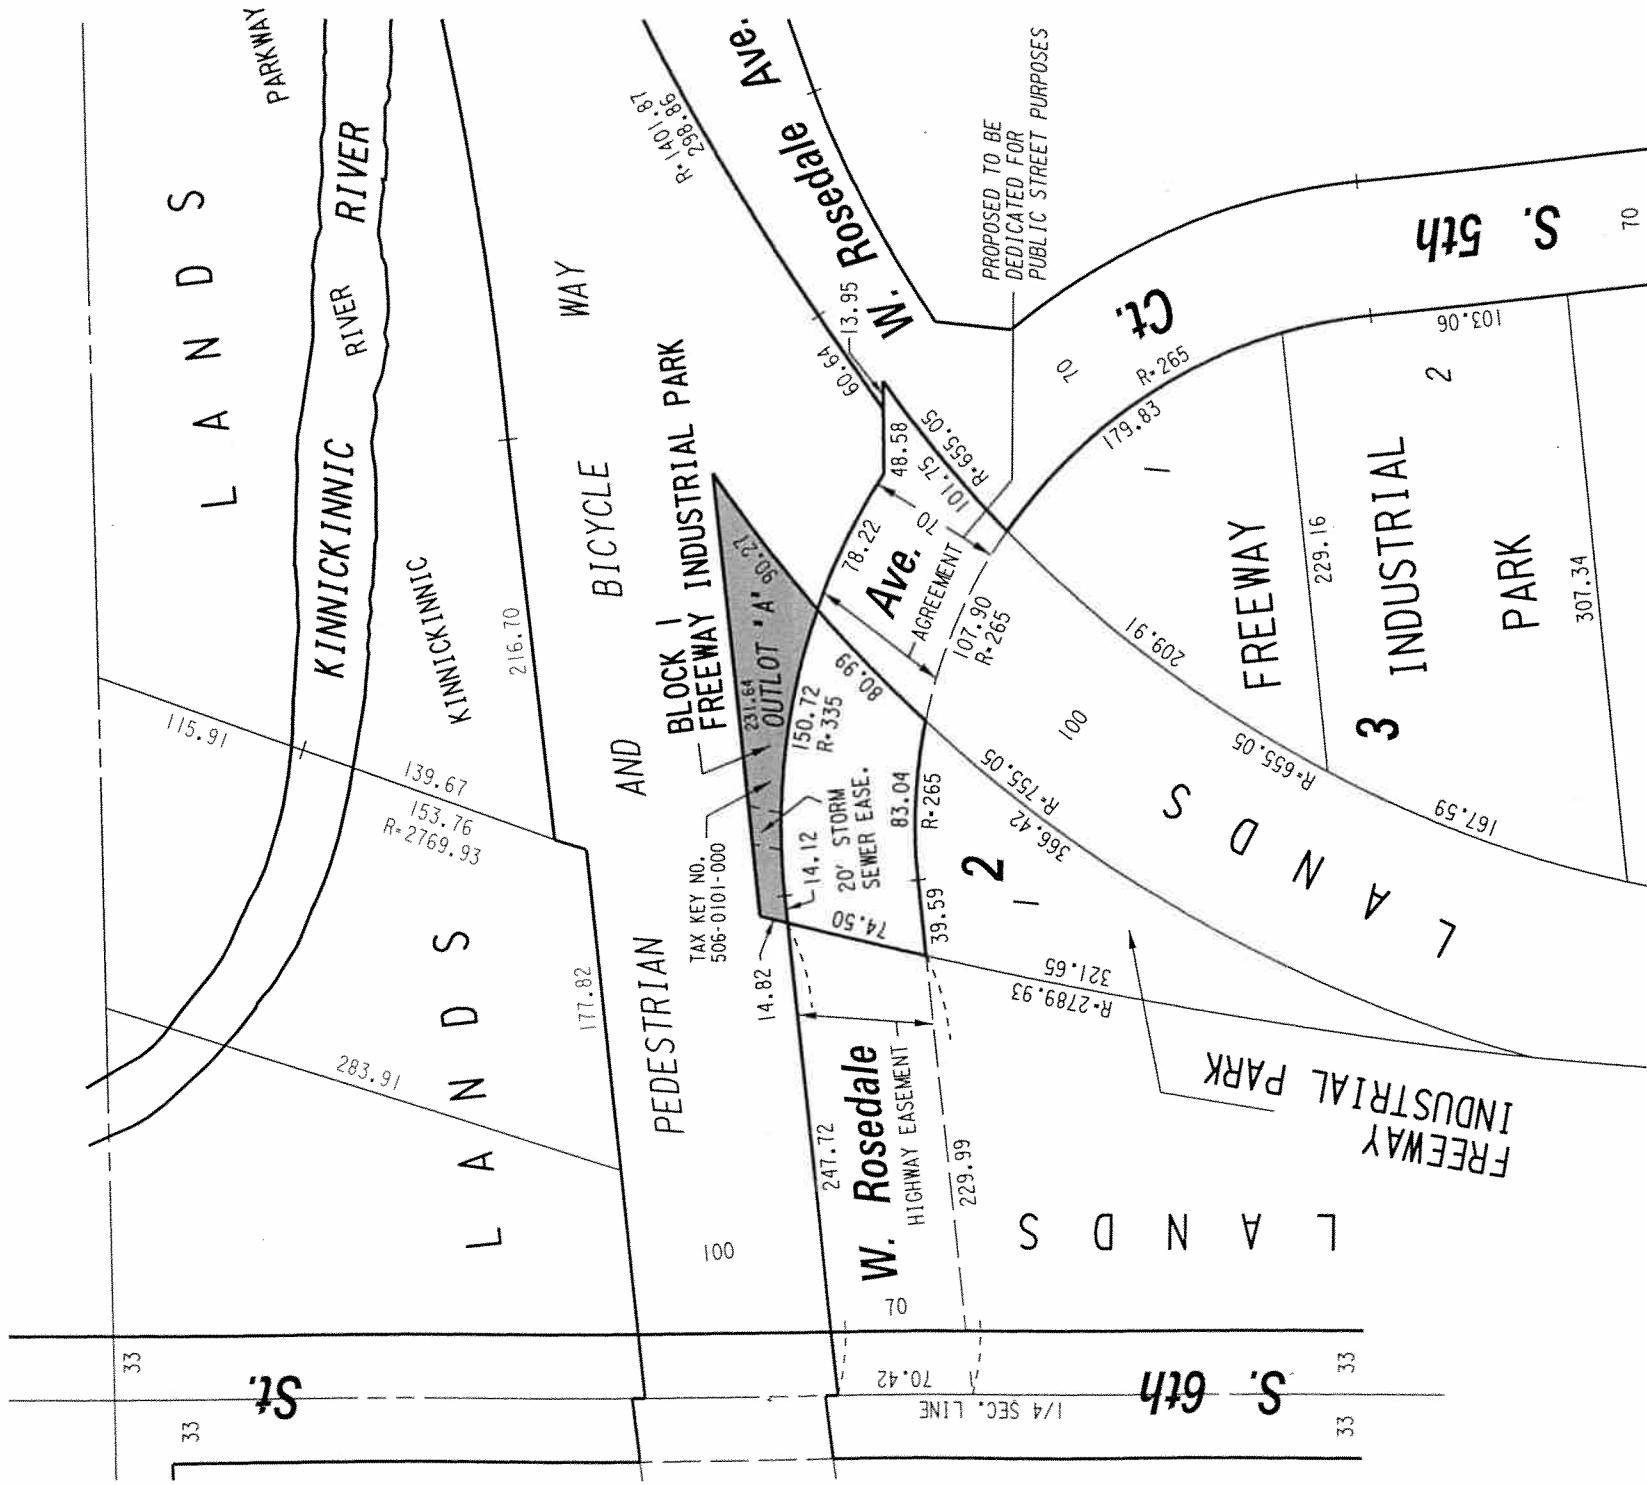

CITY PROPERTY TO BE
DEDICATED FOR PUBLIC
PEDESTRIAN AND BICYCLE WAY
(PUBLIC RIGHT-OF-WAY)

EXHIBIT "A"
FILE NO.

INFRASTRUCTURE SERVICES DIVISION

MILWAUKEE, WISCONSIN

ASSIGNED TO: W.E. FUCHS

CH'K'D. BY: W.E. FUCHS

DRAWN BY: W.E.R.

DATE: JUNE 27, 2008

PROJECT/GRANT NO.: WK52360073

SCALE: 1" = 100'

APPROVED BY:

SCALE: 1" = 100'

Marcia Lindholm

CENTRAL DRAFTING & RECORDS MANAGER

w:\eng\opening\ 0073d Out lot A.apn

CITY ENGINEER