


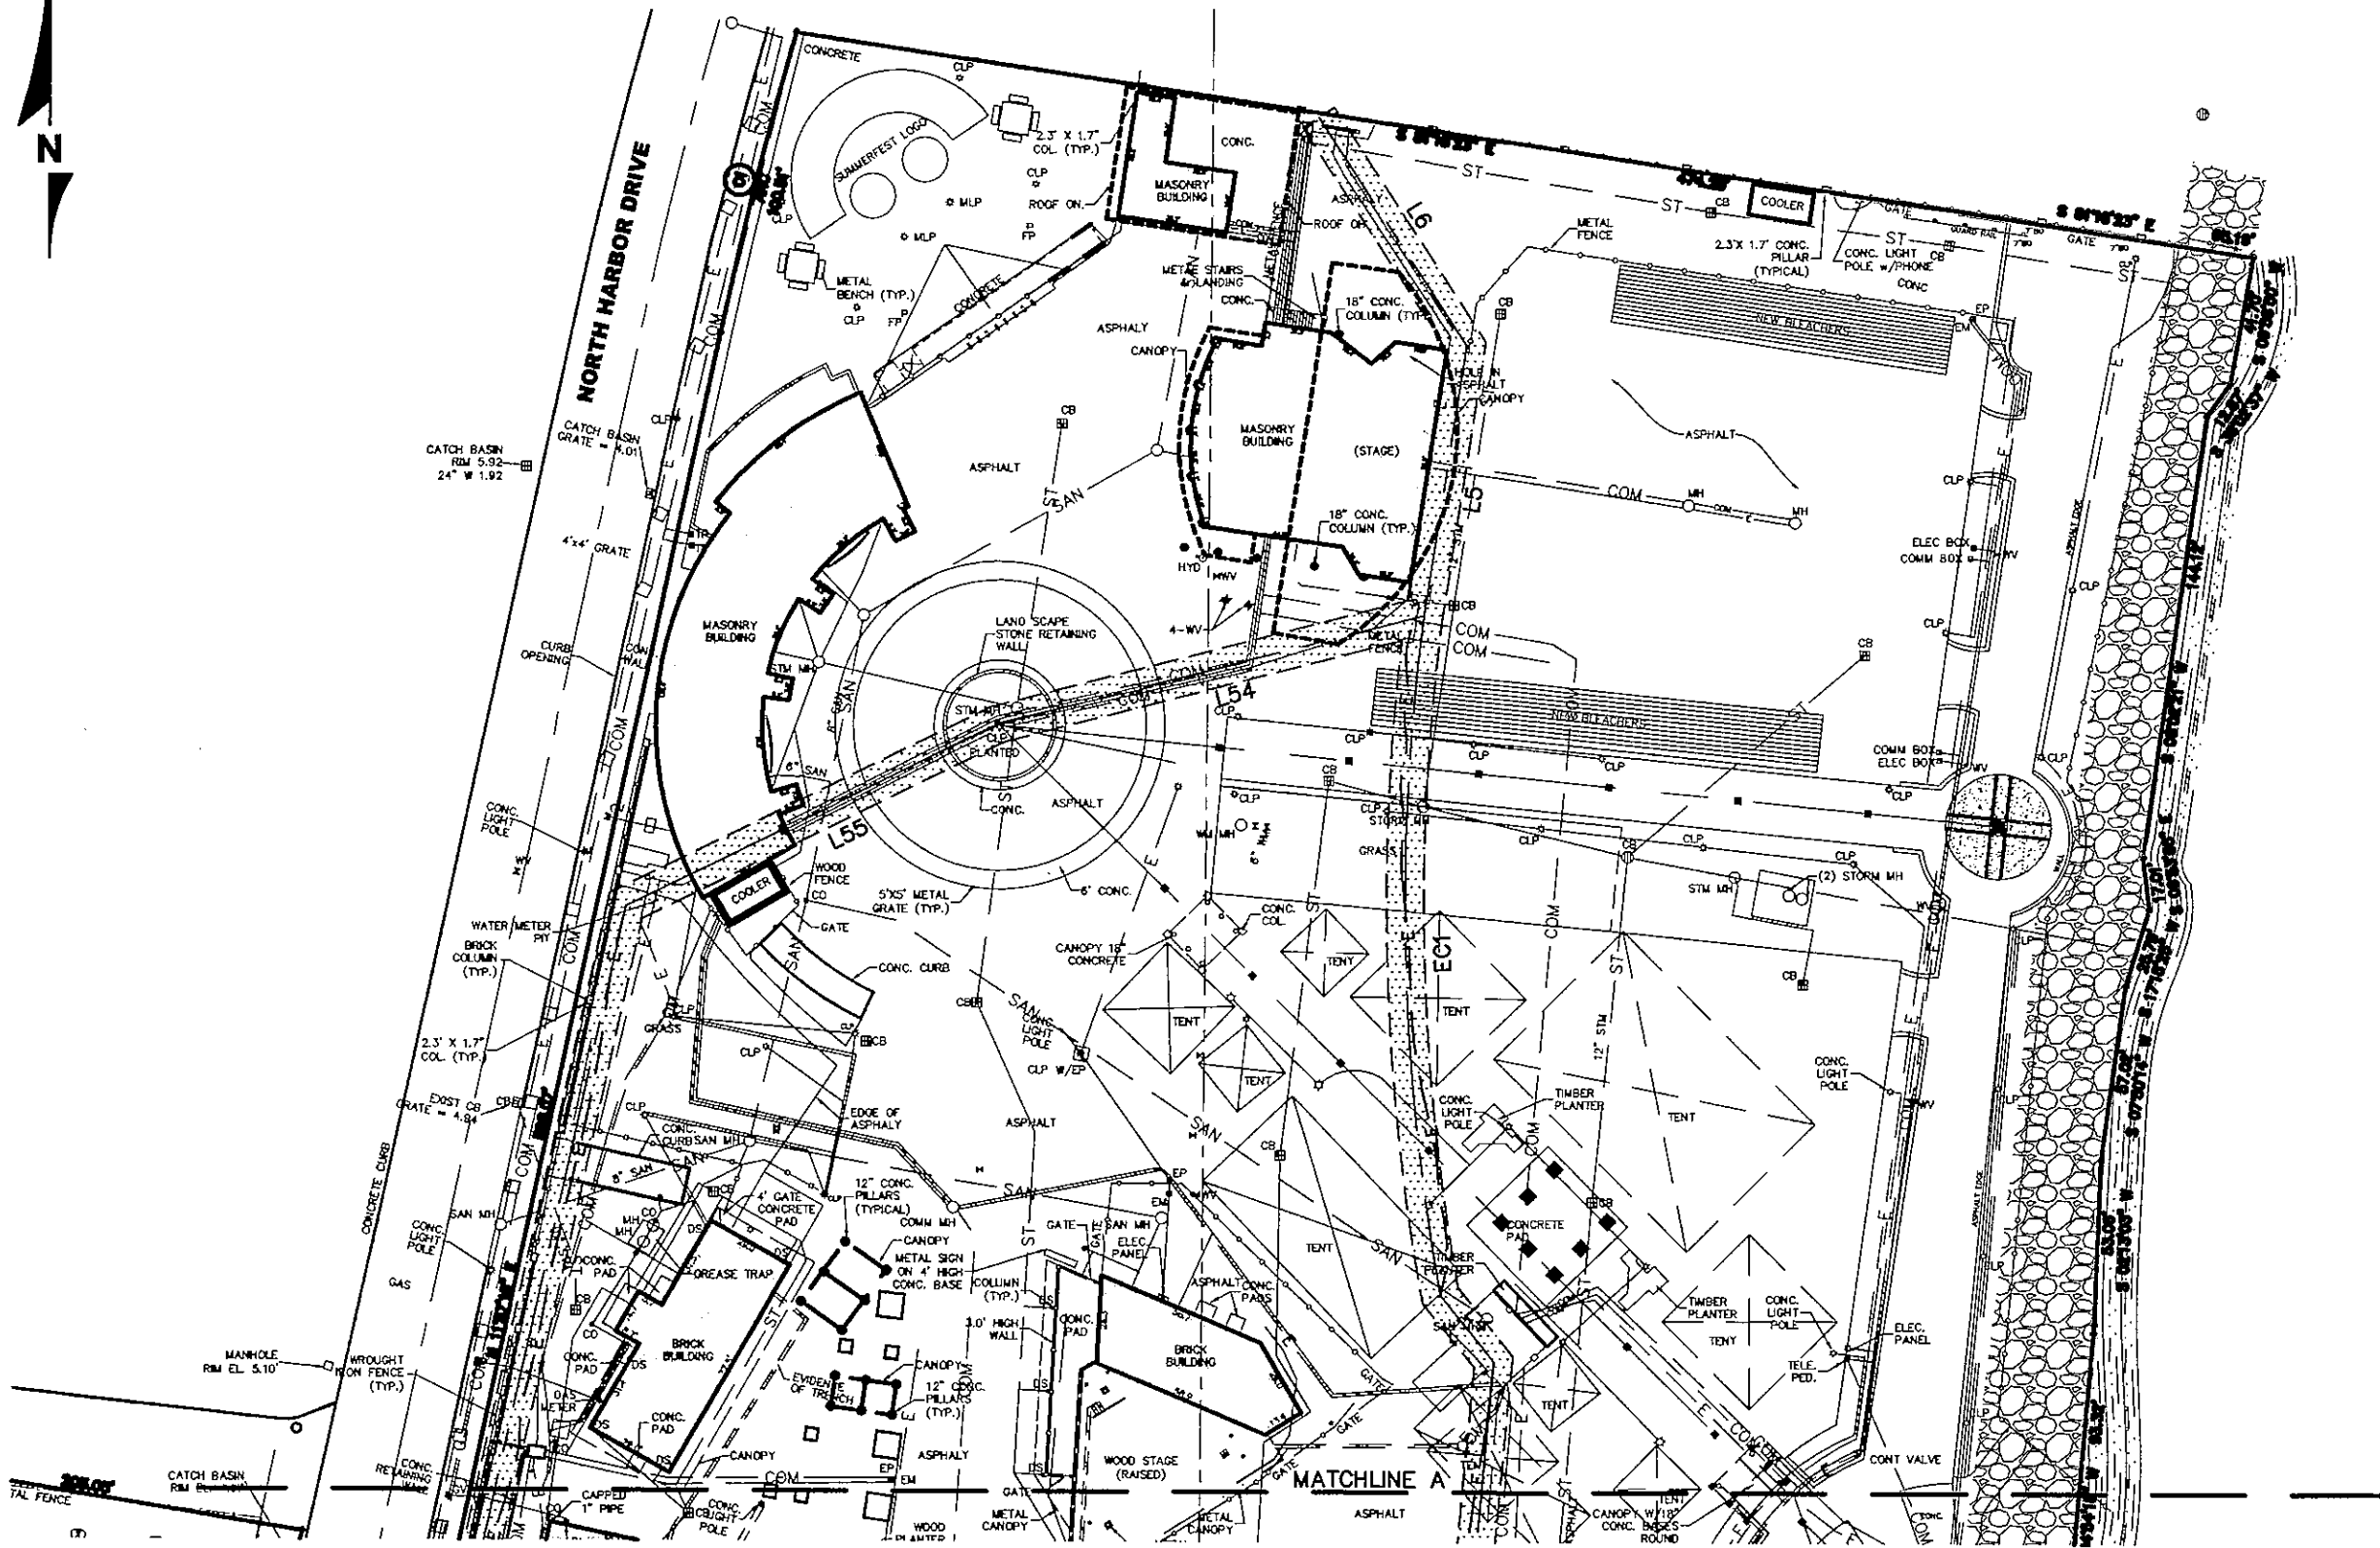

GRAPHIC SCALE



1 inch = 60 ft



LAND INFORMATION SERVICES, INC.
ENGINEERS, SURVEYORS & CONSULTANTS

8000 WEST GOOD HOPE ROAD
MILWAUKEE, WI 53233
T 414-527-9000 F 414-527-9009
WEB: WWW.LISINC.NET


PROPOSED ELECTRIC EASEMENT
**MILWAUKEE WORLD
FESTIVALS, INC.**
CITY OF MILWAUKEE, WI

DRAWN BY: J.A.C.
CHECKED BY: M.L.W.
DATE: 07/15/08
JOB NUMBER:

SUMMERFEST

SHEET 1 OF 9

2008

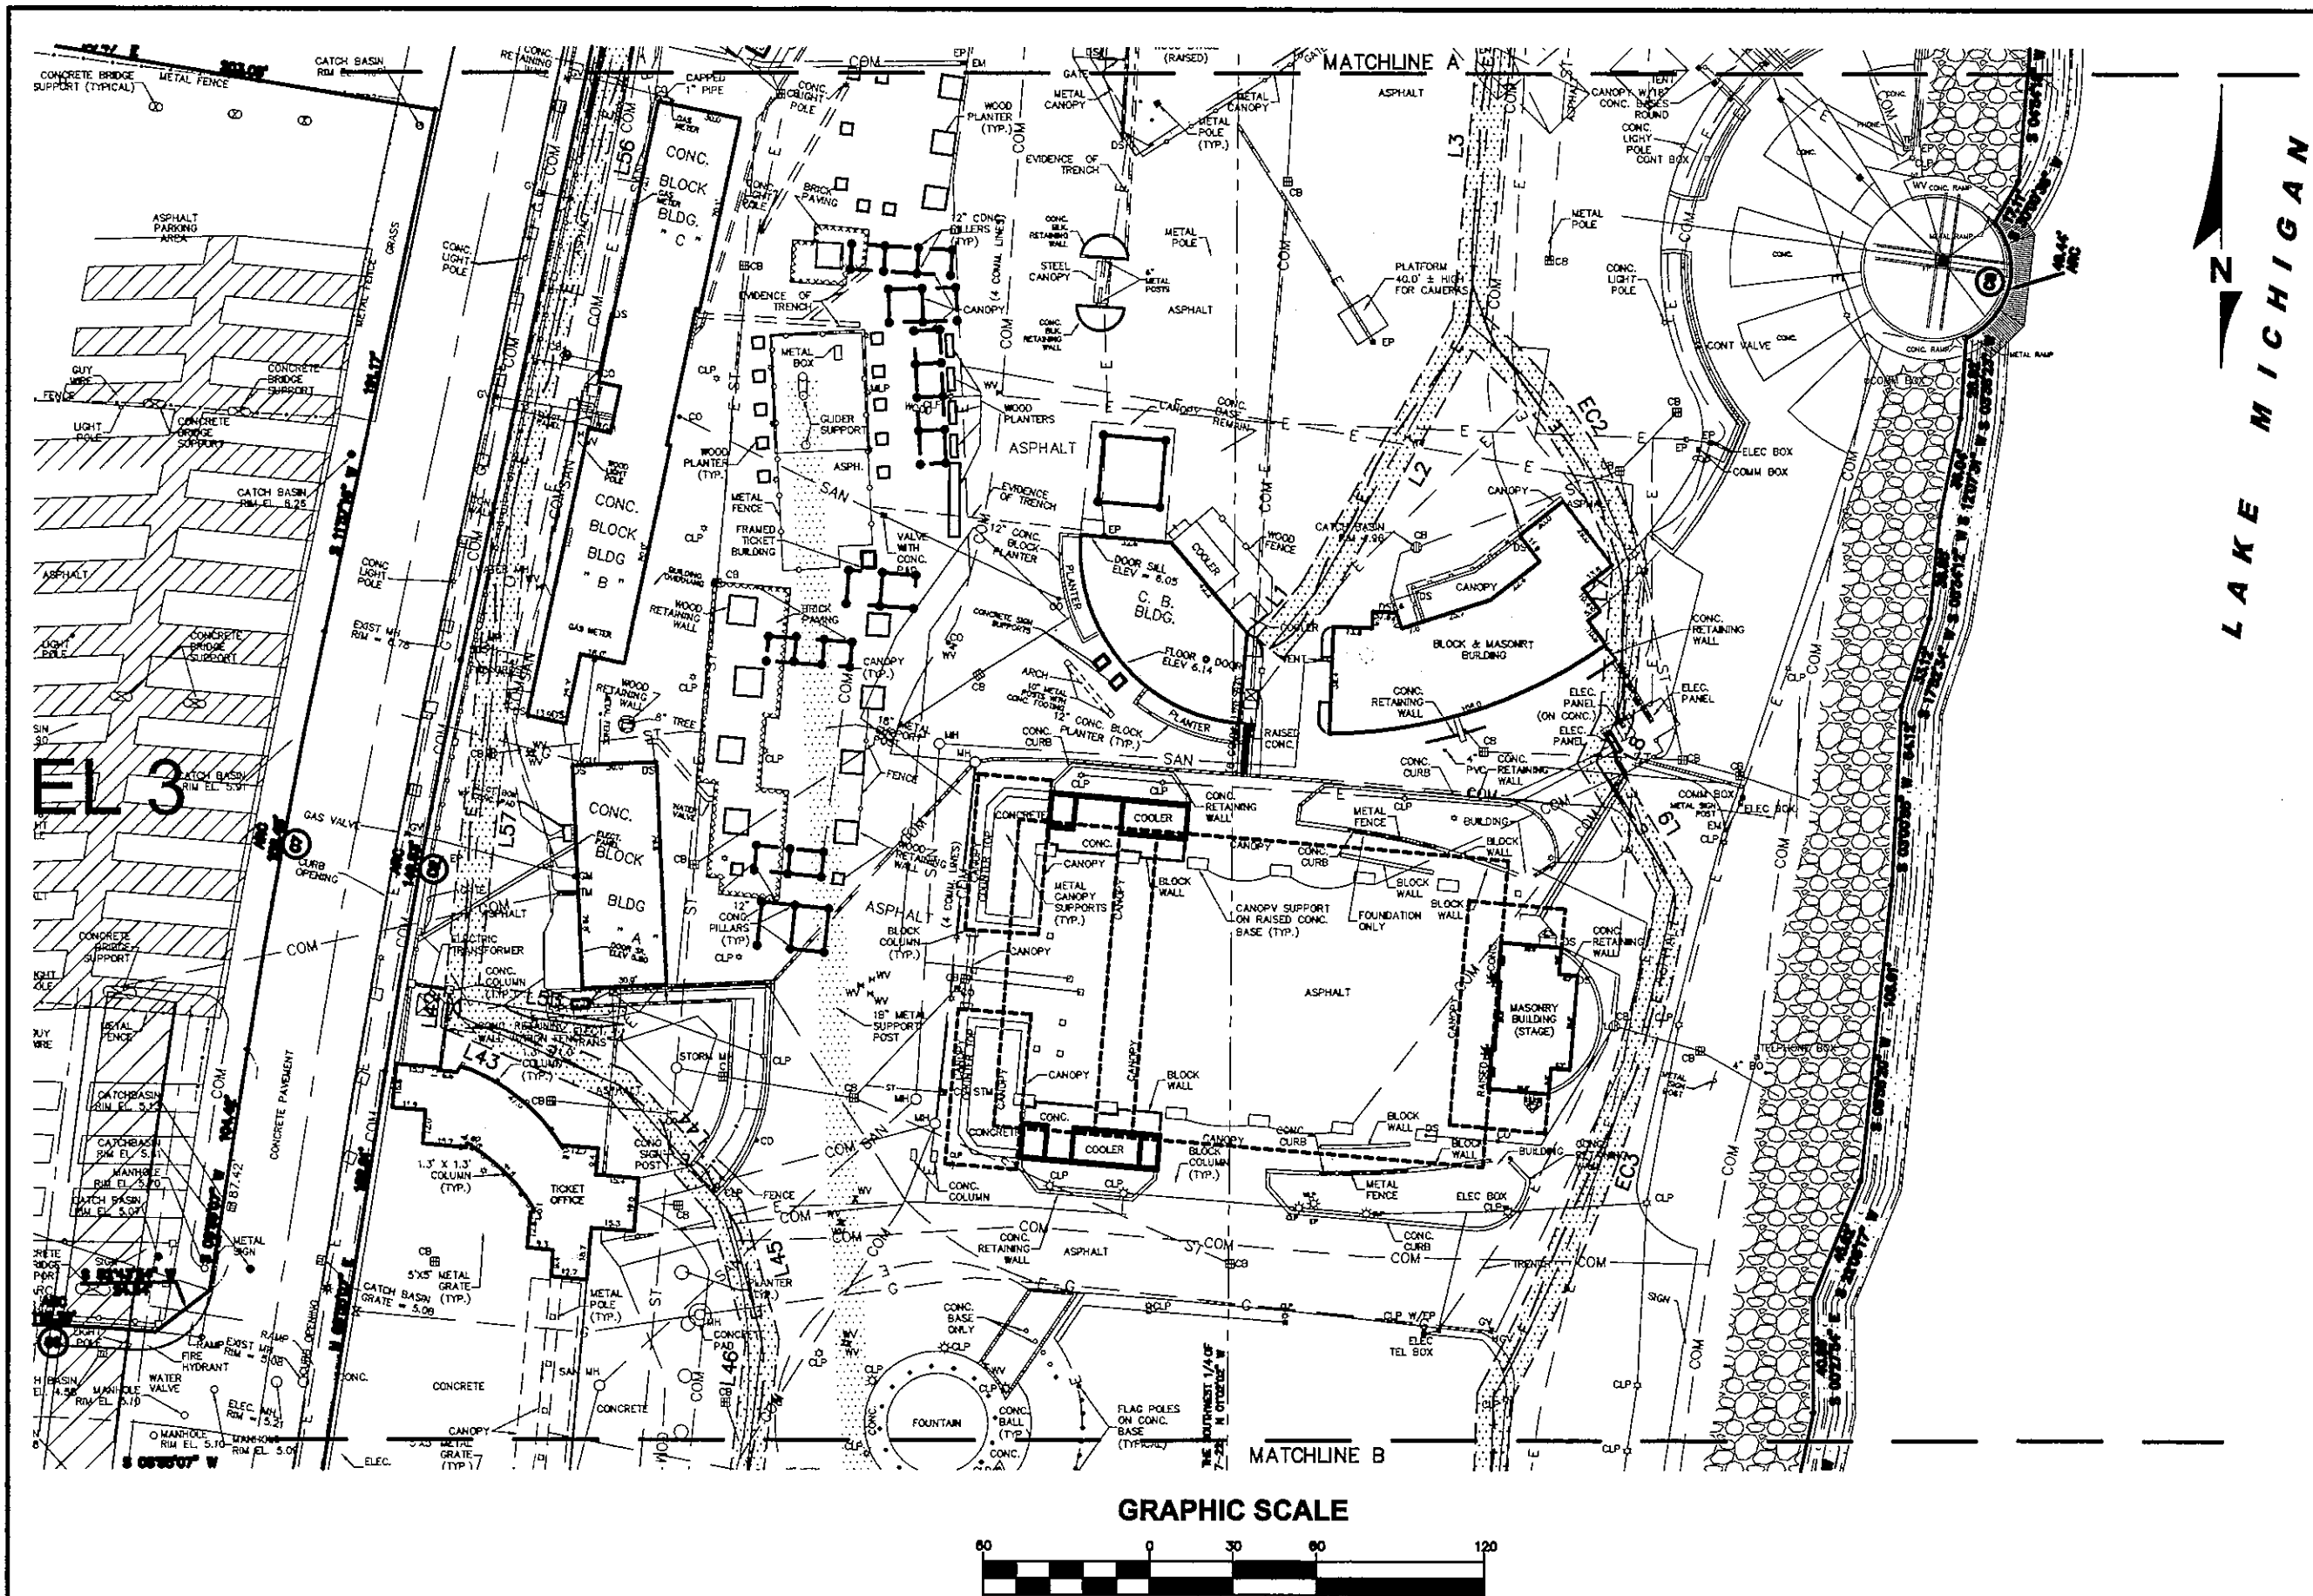

LAND INFORMATION SERVICES, INC.
ENGINEERS, SURVEYORS & CONSULTANTS

8000 WEST GOOD HOPE ROAD
MILWAUKEE, WI 53223
T 414-517-9800 F 414-517-9805
WEB: WWW.LISINC.NET


PROPOSED ELECTRIC EASEMENT MILWAUKEE WORLD FESTIVALS, INC.

CITY OF MILWAUKEE, WI


DRAWN BY: J.A.C.
CHECKED BY: M.L.W.
DATE: 07/15/08
JOB NUMBER:

SUMMERFEST


SHEET 2 OF 9

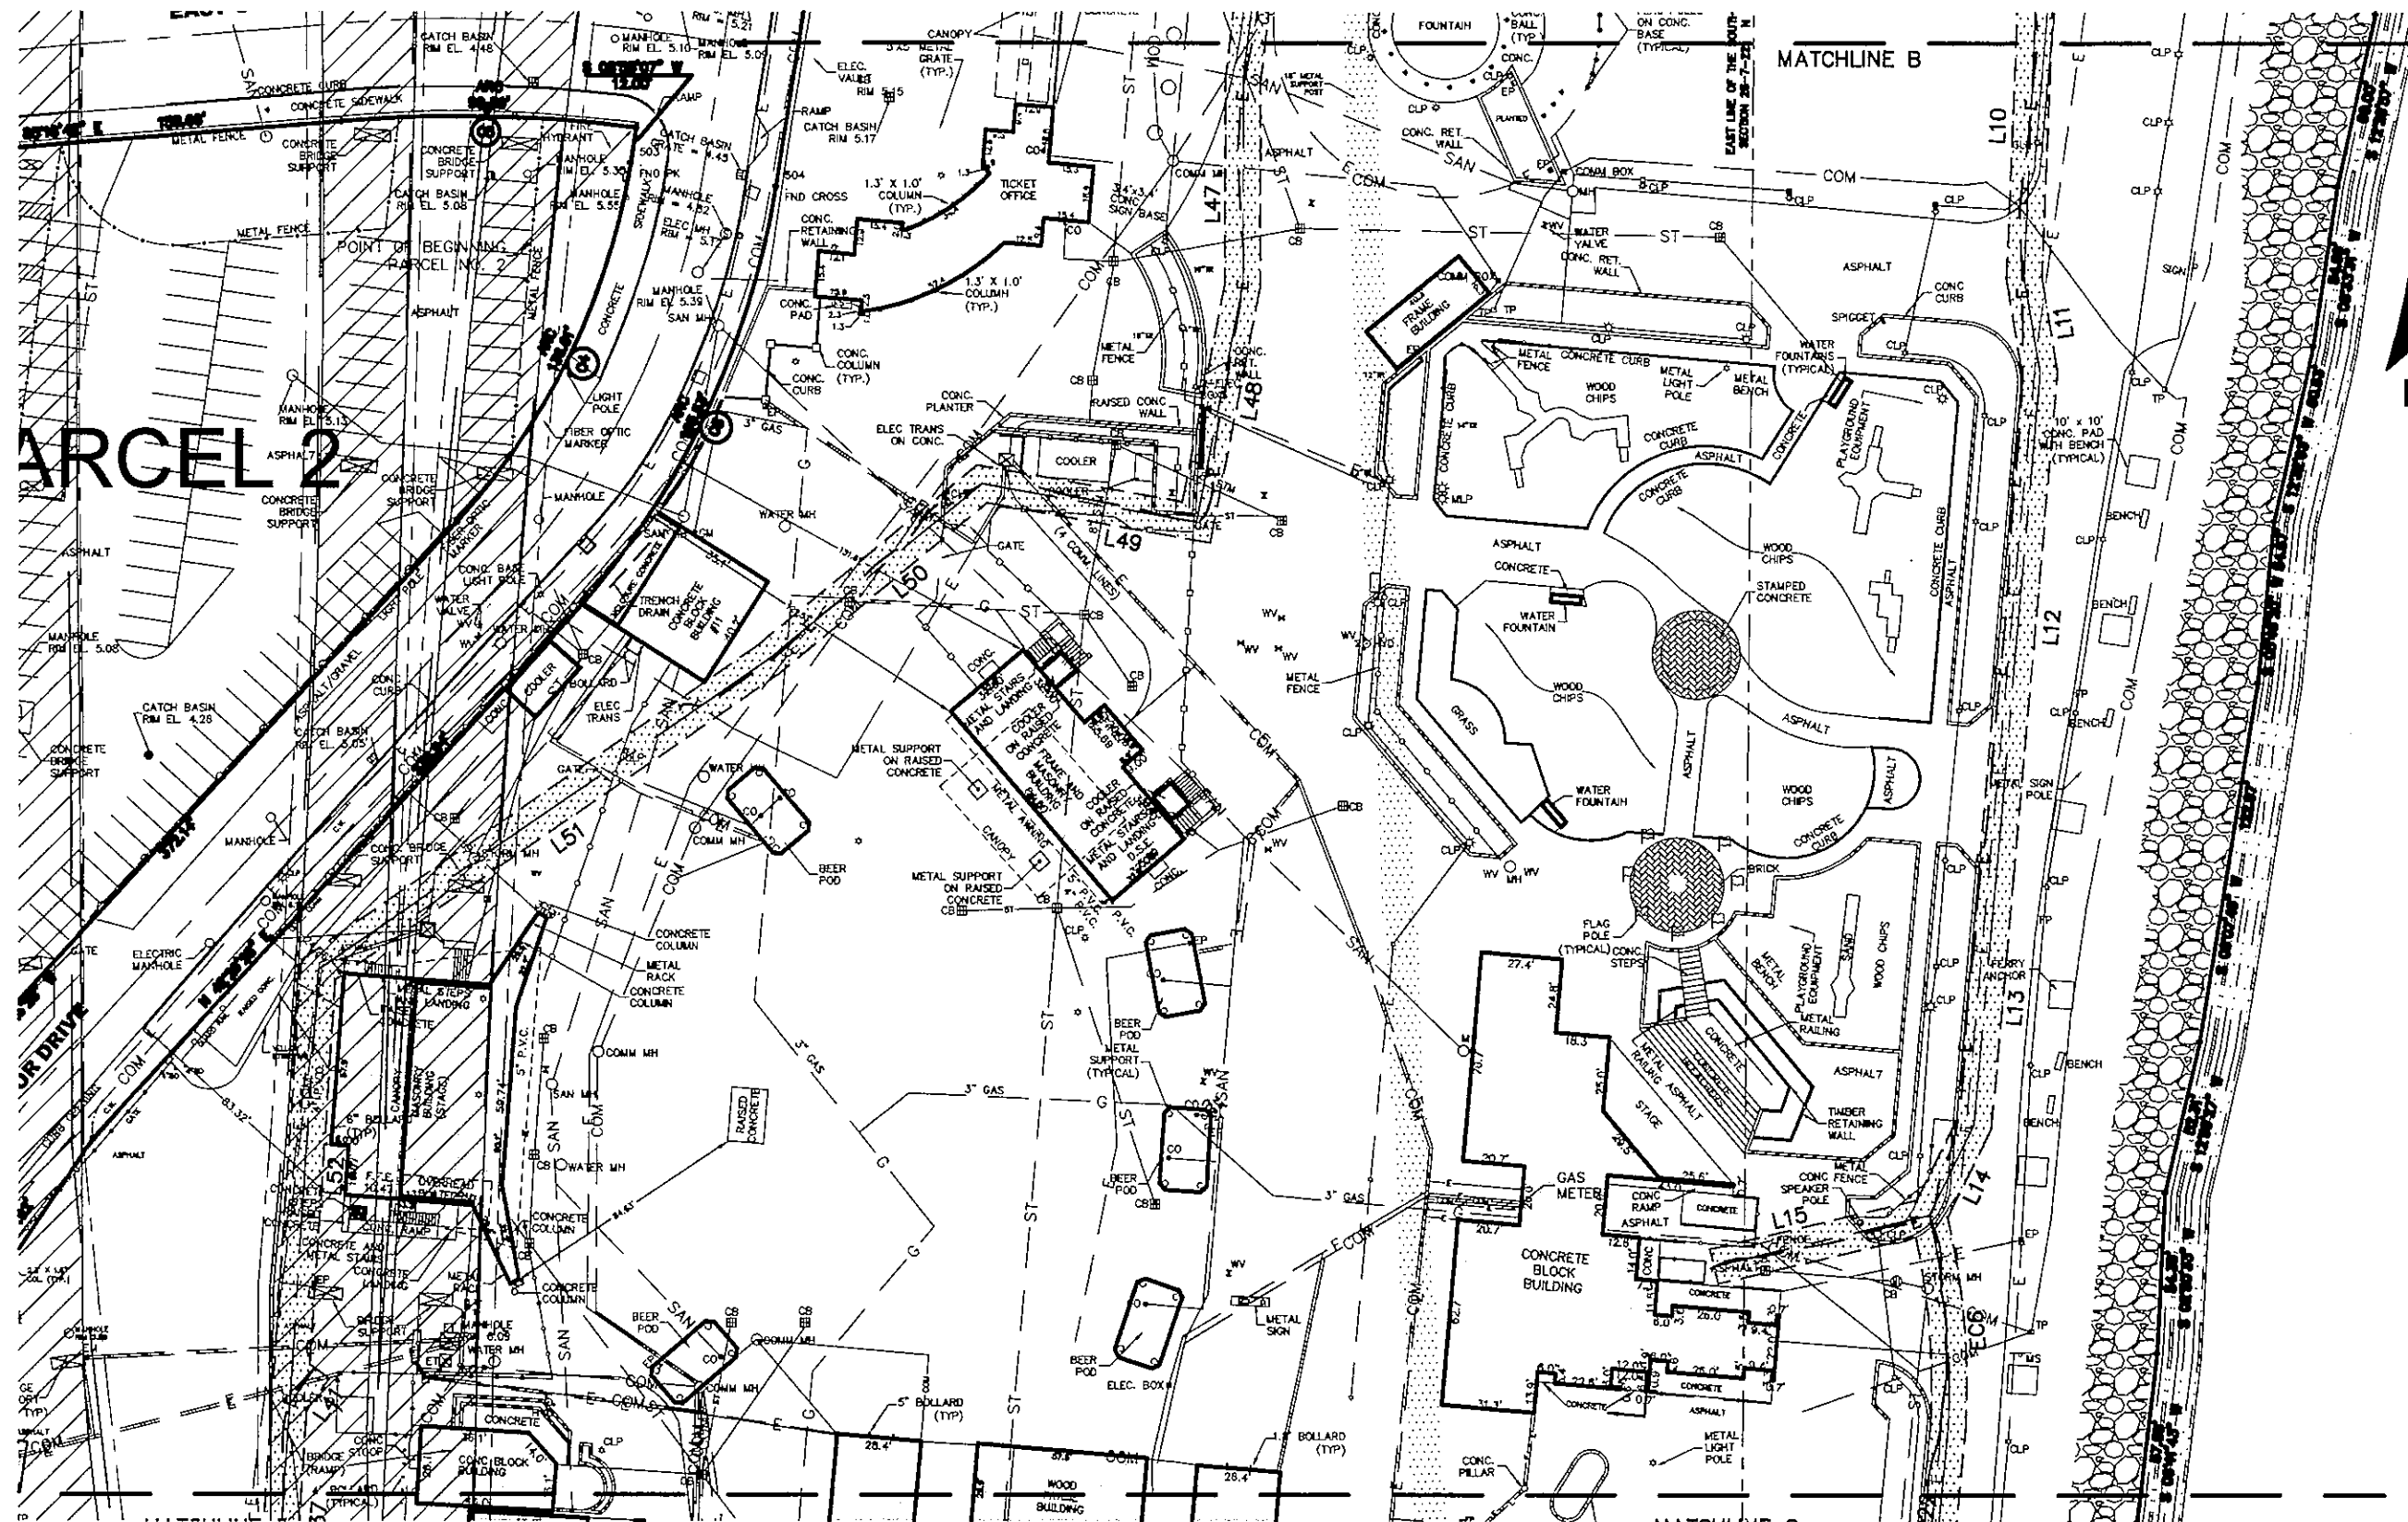

GRAPHIC SCALE

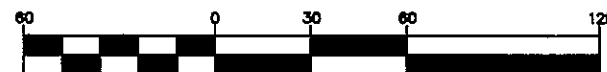

1 Inch = 60 ft

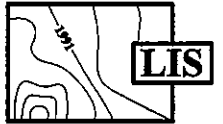

LAND INFORMATION SERVICES, INC.
ENGINEERS, SURVEYORS & CONSULTANTS


8000 WEST GOOD HOPE ROAD
MILWAUKEE, WI 53223
T 414-537-9900 F 414-537-9909
WEB: WWW.LISINC.NET

PROPOSED ELECTRIC EASEMENT
**MILWAUKEE WORLD
FESTIVALS, INC.**
CITY OF MILWAUKEE, WI

DRAWN BY: J.A.C.
CHECKED BY: M.L.W.
DATE: 07/15/08
JOB NUMBER:

SUMMERFEST

SHEET 3 OF 9

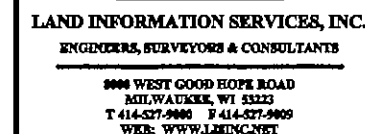

PROPOSED ELECTRIC EASEMENT


**MILWAUKEE WORLD
FESTIVALS, INC.**

CITY OF MILWAUKEE, WI

DRAWN BY: J.A.C.
CHECKED BY: M.L.W.
DATE: 07/15/08
JOB NUMBER:


SUMMERFEST

SHEET 4 OF 9

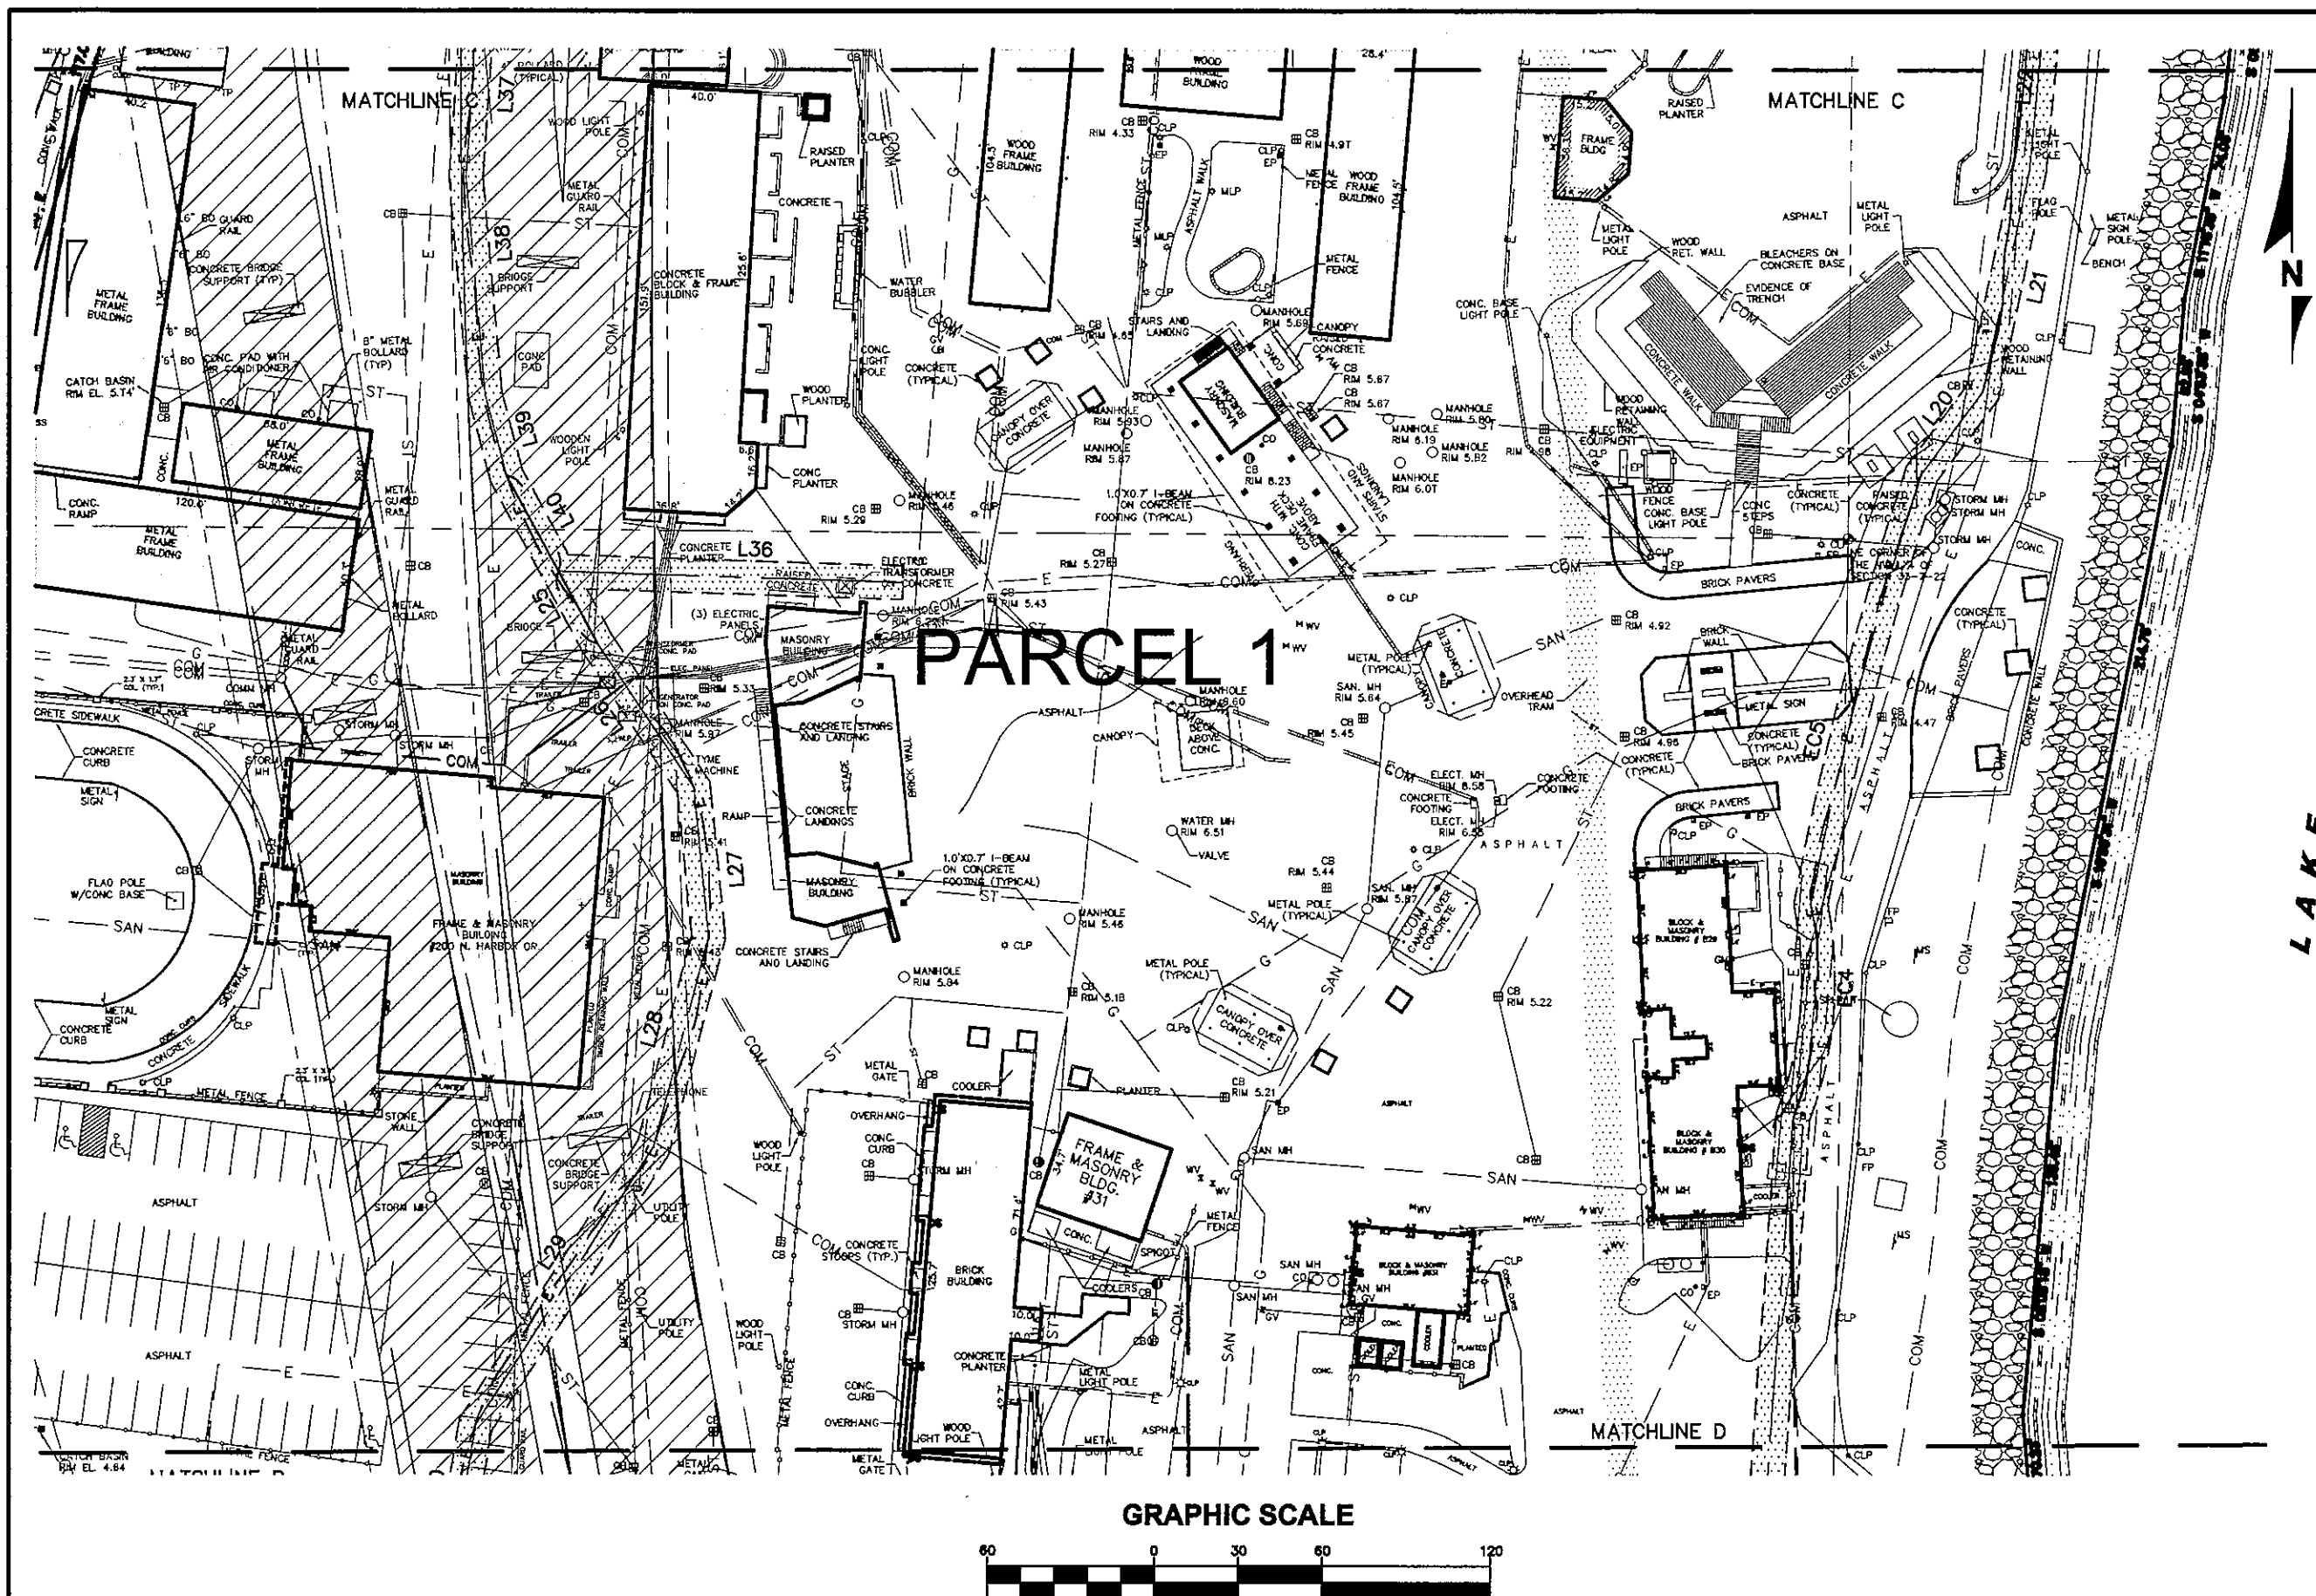

GRAPHIC SCALE

1 Inch = 60 ft

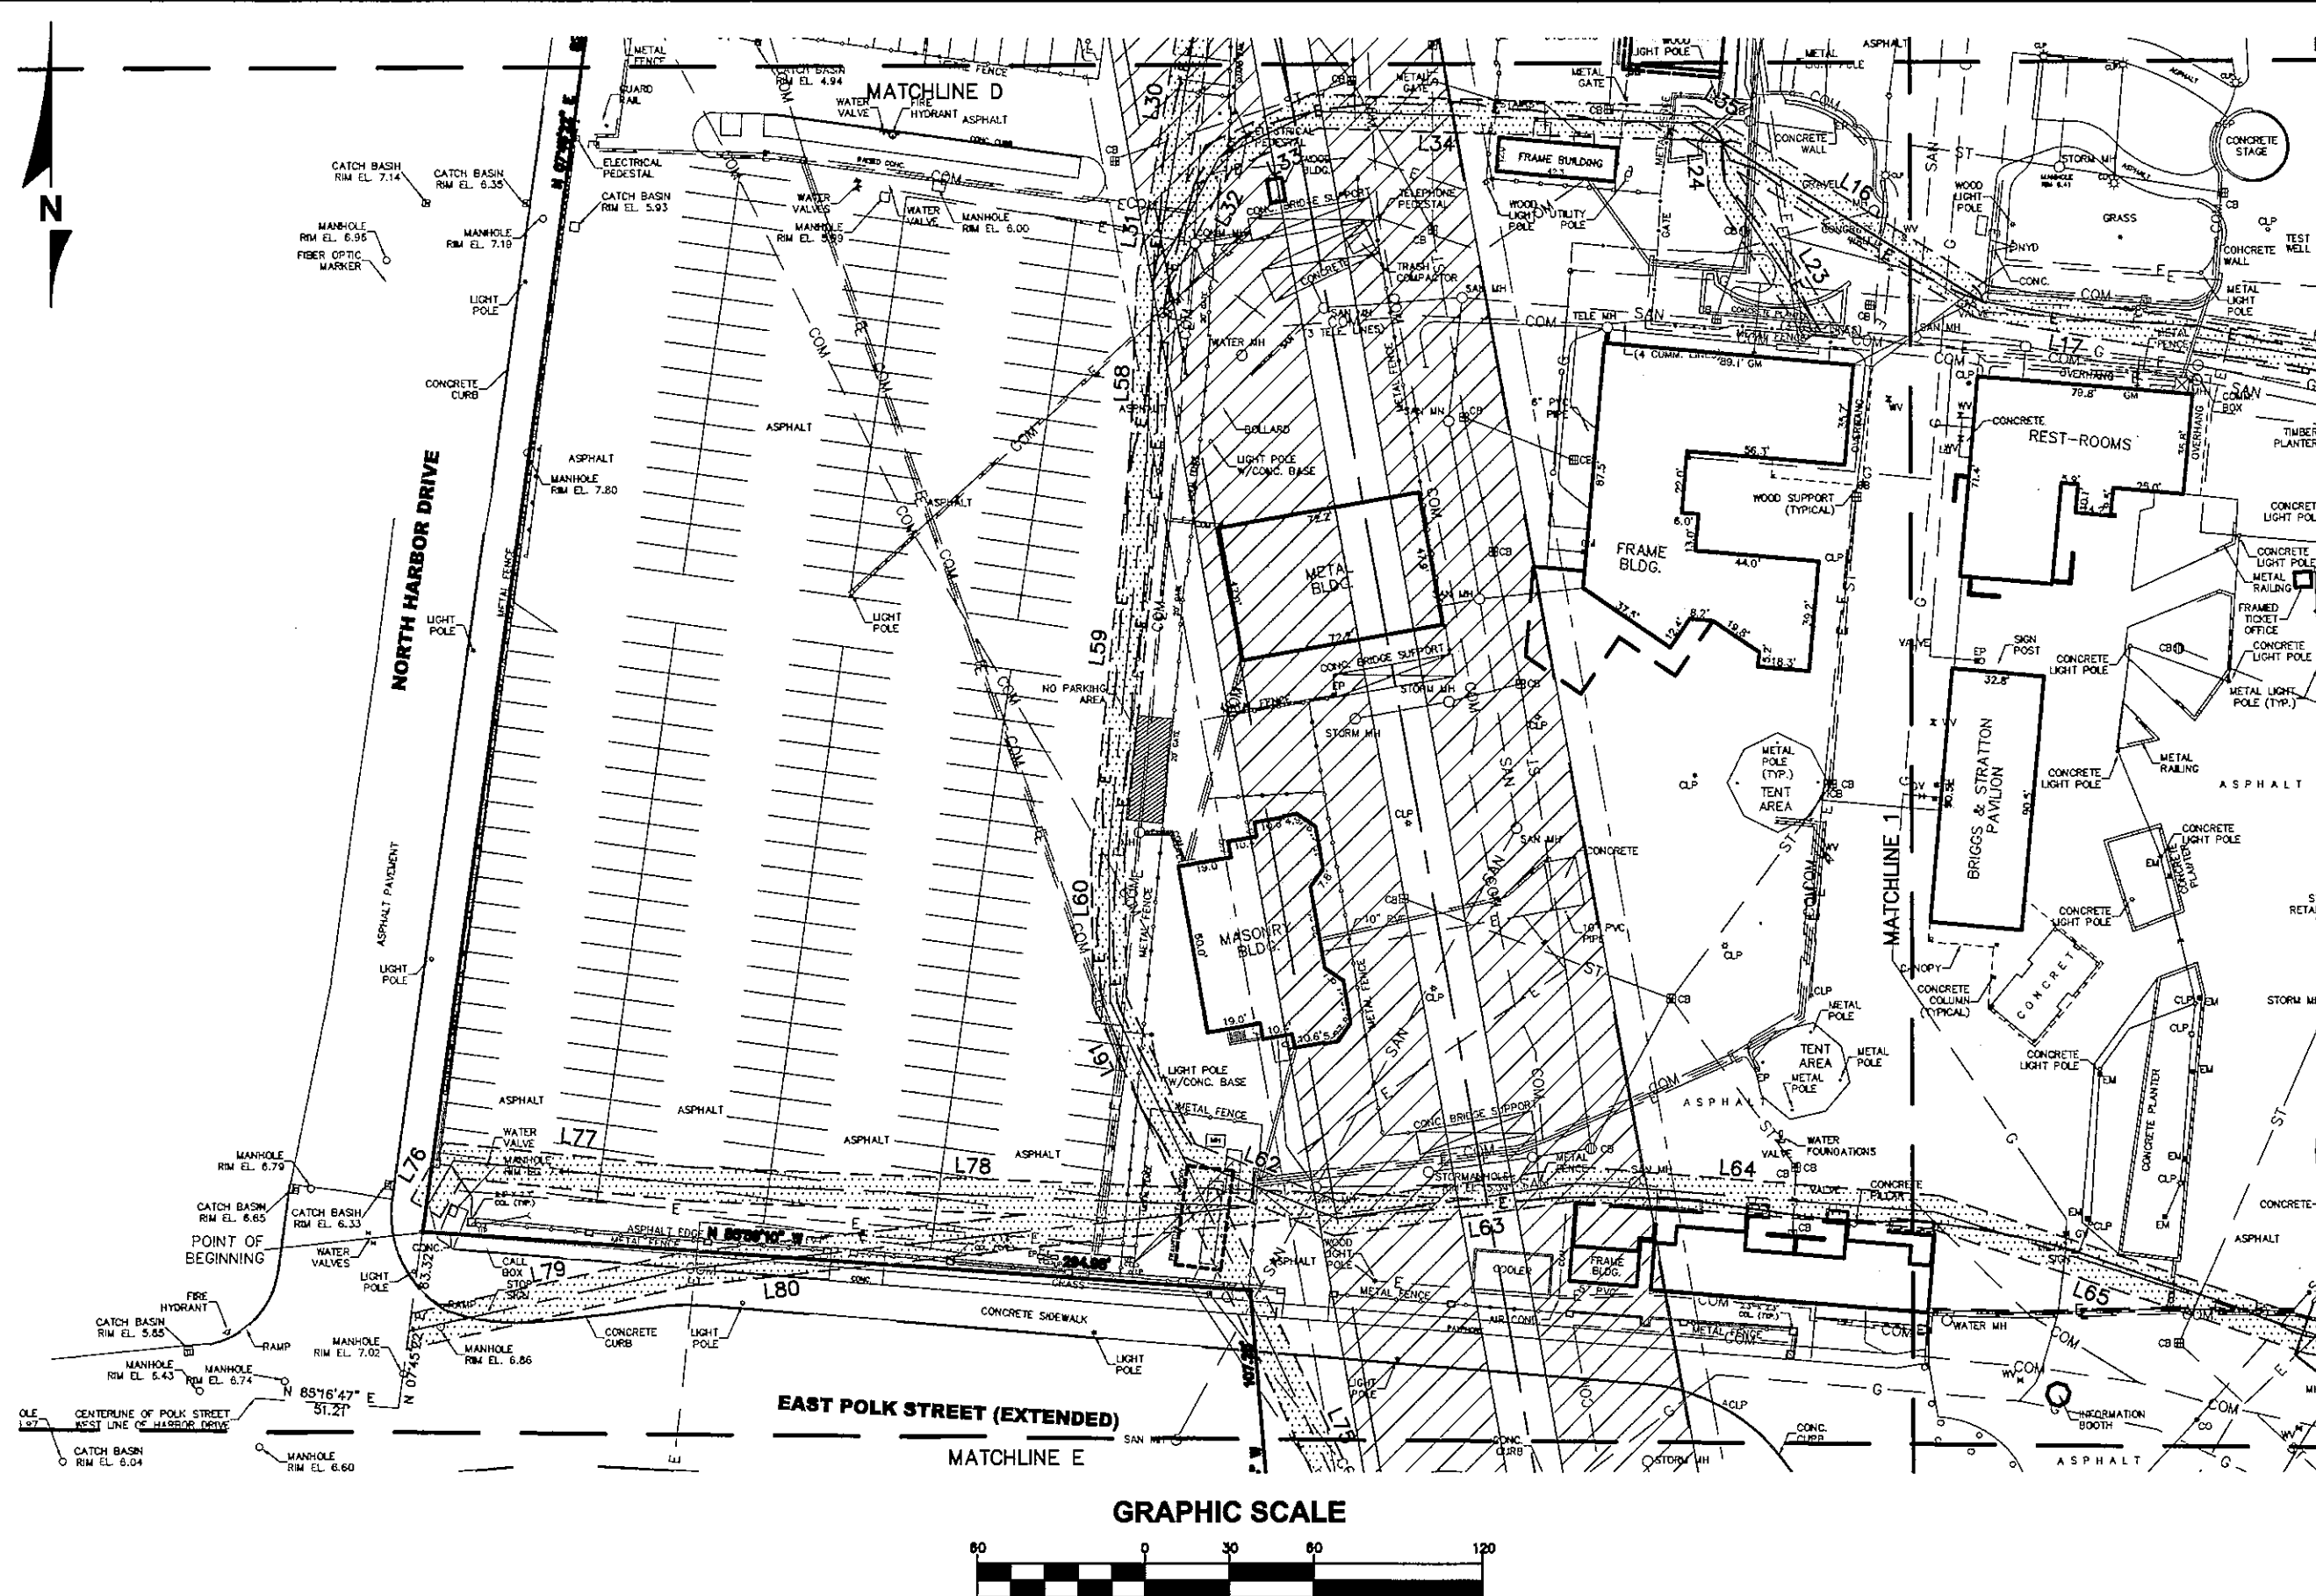

LAND INFORMATION SERVICES, INC.
 ENGINEERS, SURVEYORS & CONSULTANTS
 8900 WEST GOOD HOPE ROAD
 MILWAUKEE, WI 53233
 T 414-527-9900 F 414-527-9905
 WEB: WWW.LISEINC.NET



PROPOSED ELECTRIC EASEMENT

MILWAUKEE WORLD FESTIVALS, INC.

CITY OF MILWAUKEE, WI

DRAWN BY: J.A.C.
 CHECKED BY: M.L.W.
 DATE: 07/15/08
 JOB NUMBER:



SUMMERFEST

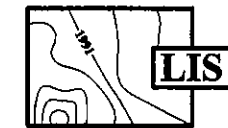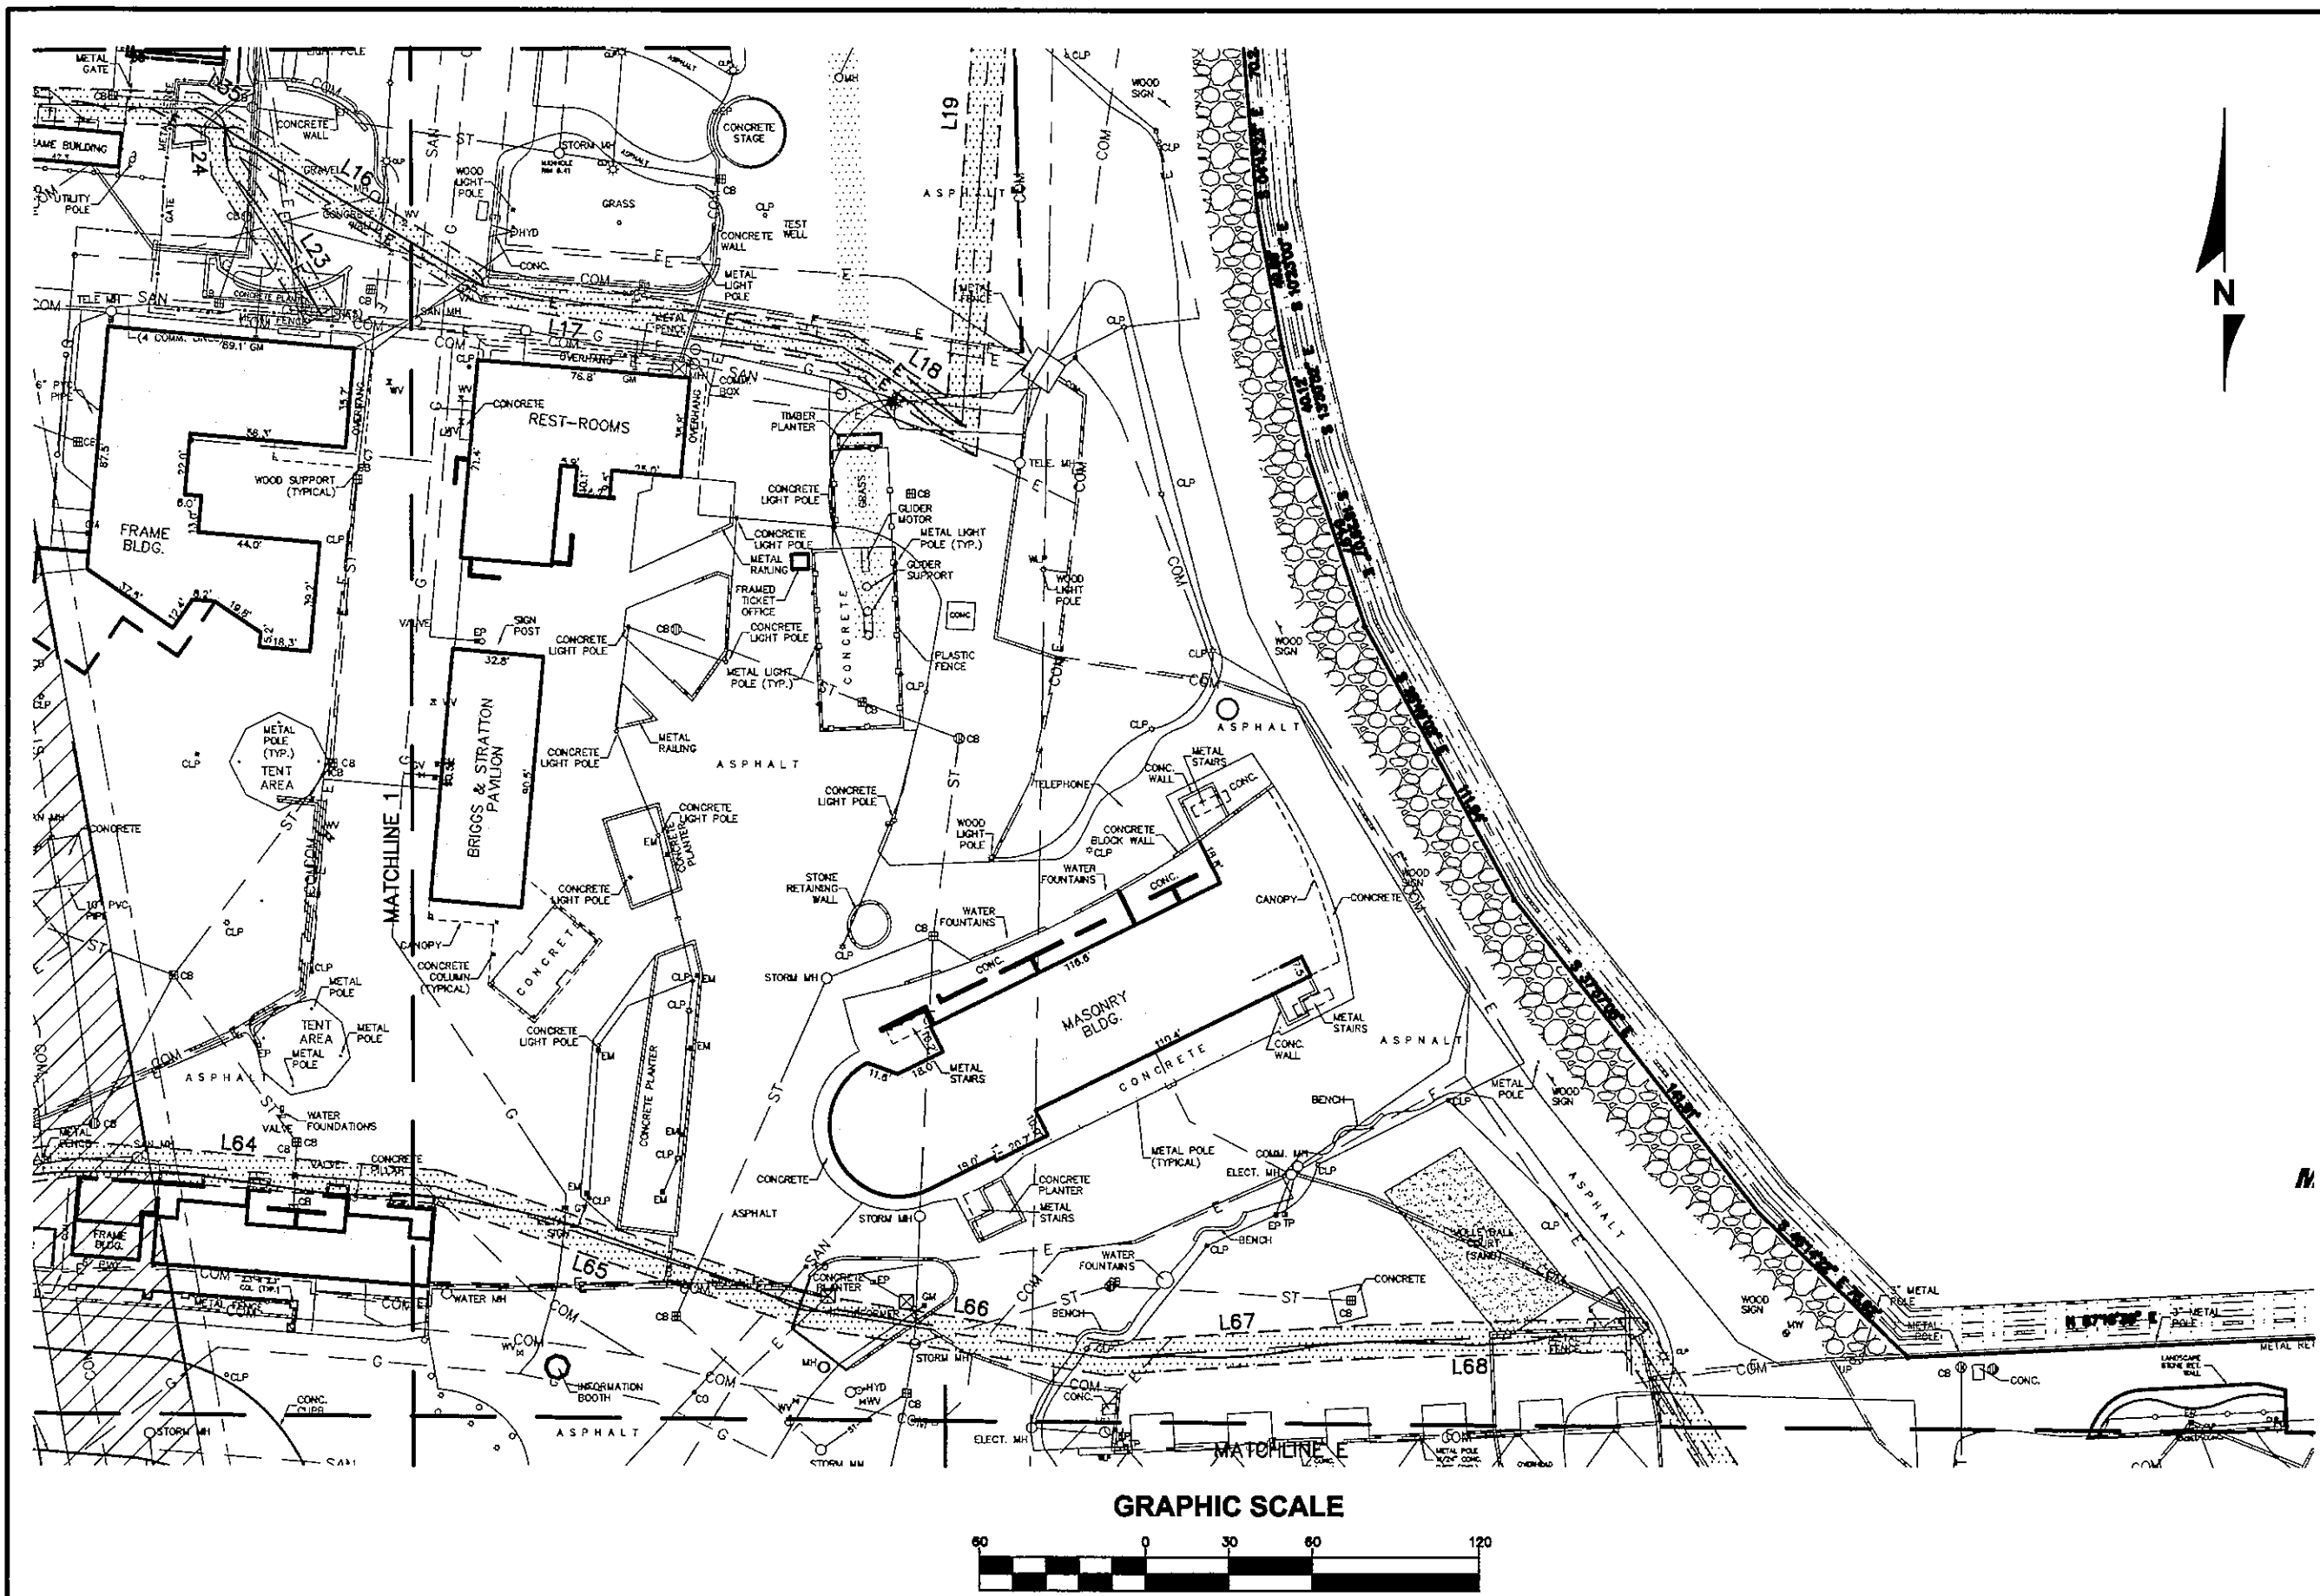

LAND INFORMATION SERVICES, INC.
ENGINEERS, SURVEYORS & CONSULTANTS
8000 WEST GOOD HOPE ROAD
MILWAUKEE, WI 53233
T 414-437-9900 F 414-277-9809
WEB: WWW.LISINC.NET

PROPOSED ELECTRIC EASEMENT
**MILWAUKEE WORLD
FESTIVALS, INC.**
CITY OF MILWAUKEE, WI

DRAWN BY: J.A.C.
CHECKED BY: M.L.W.
DATE: 07/15/08
JOB NUMBER:

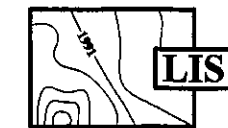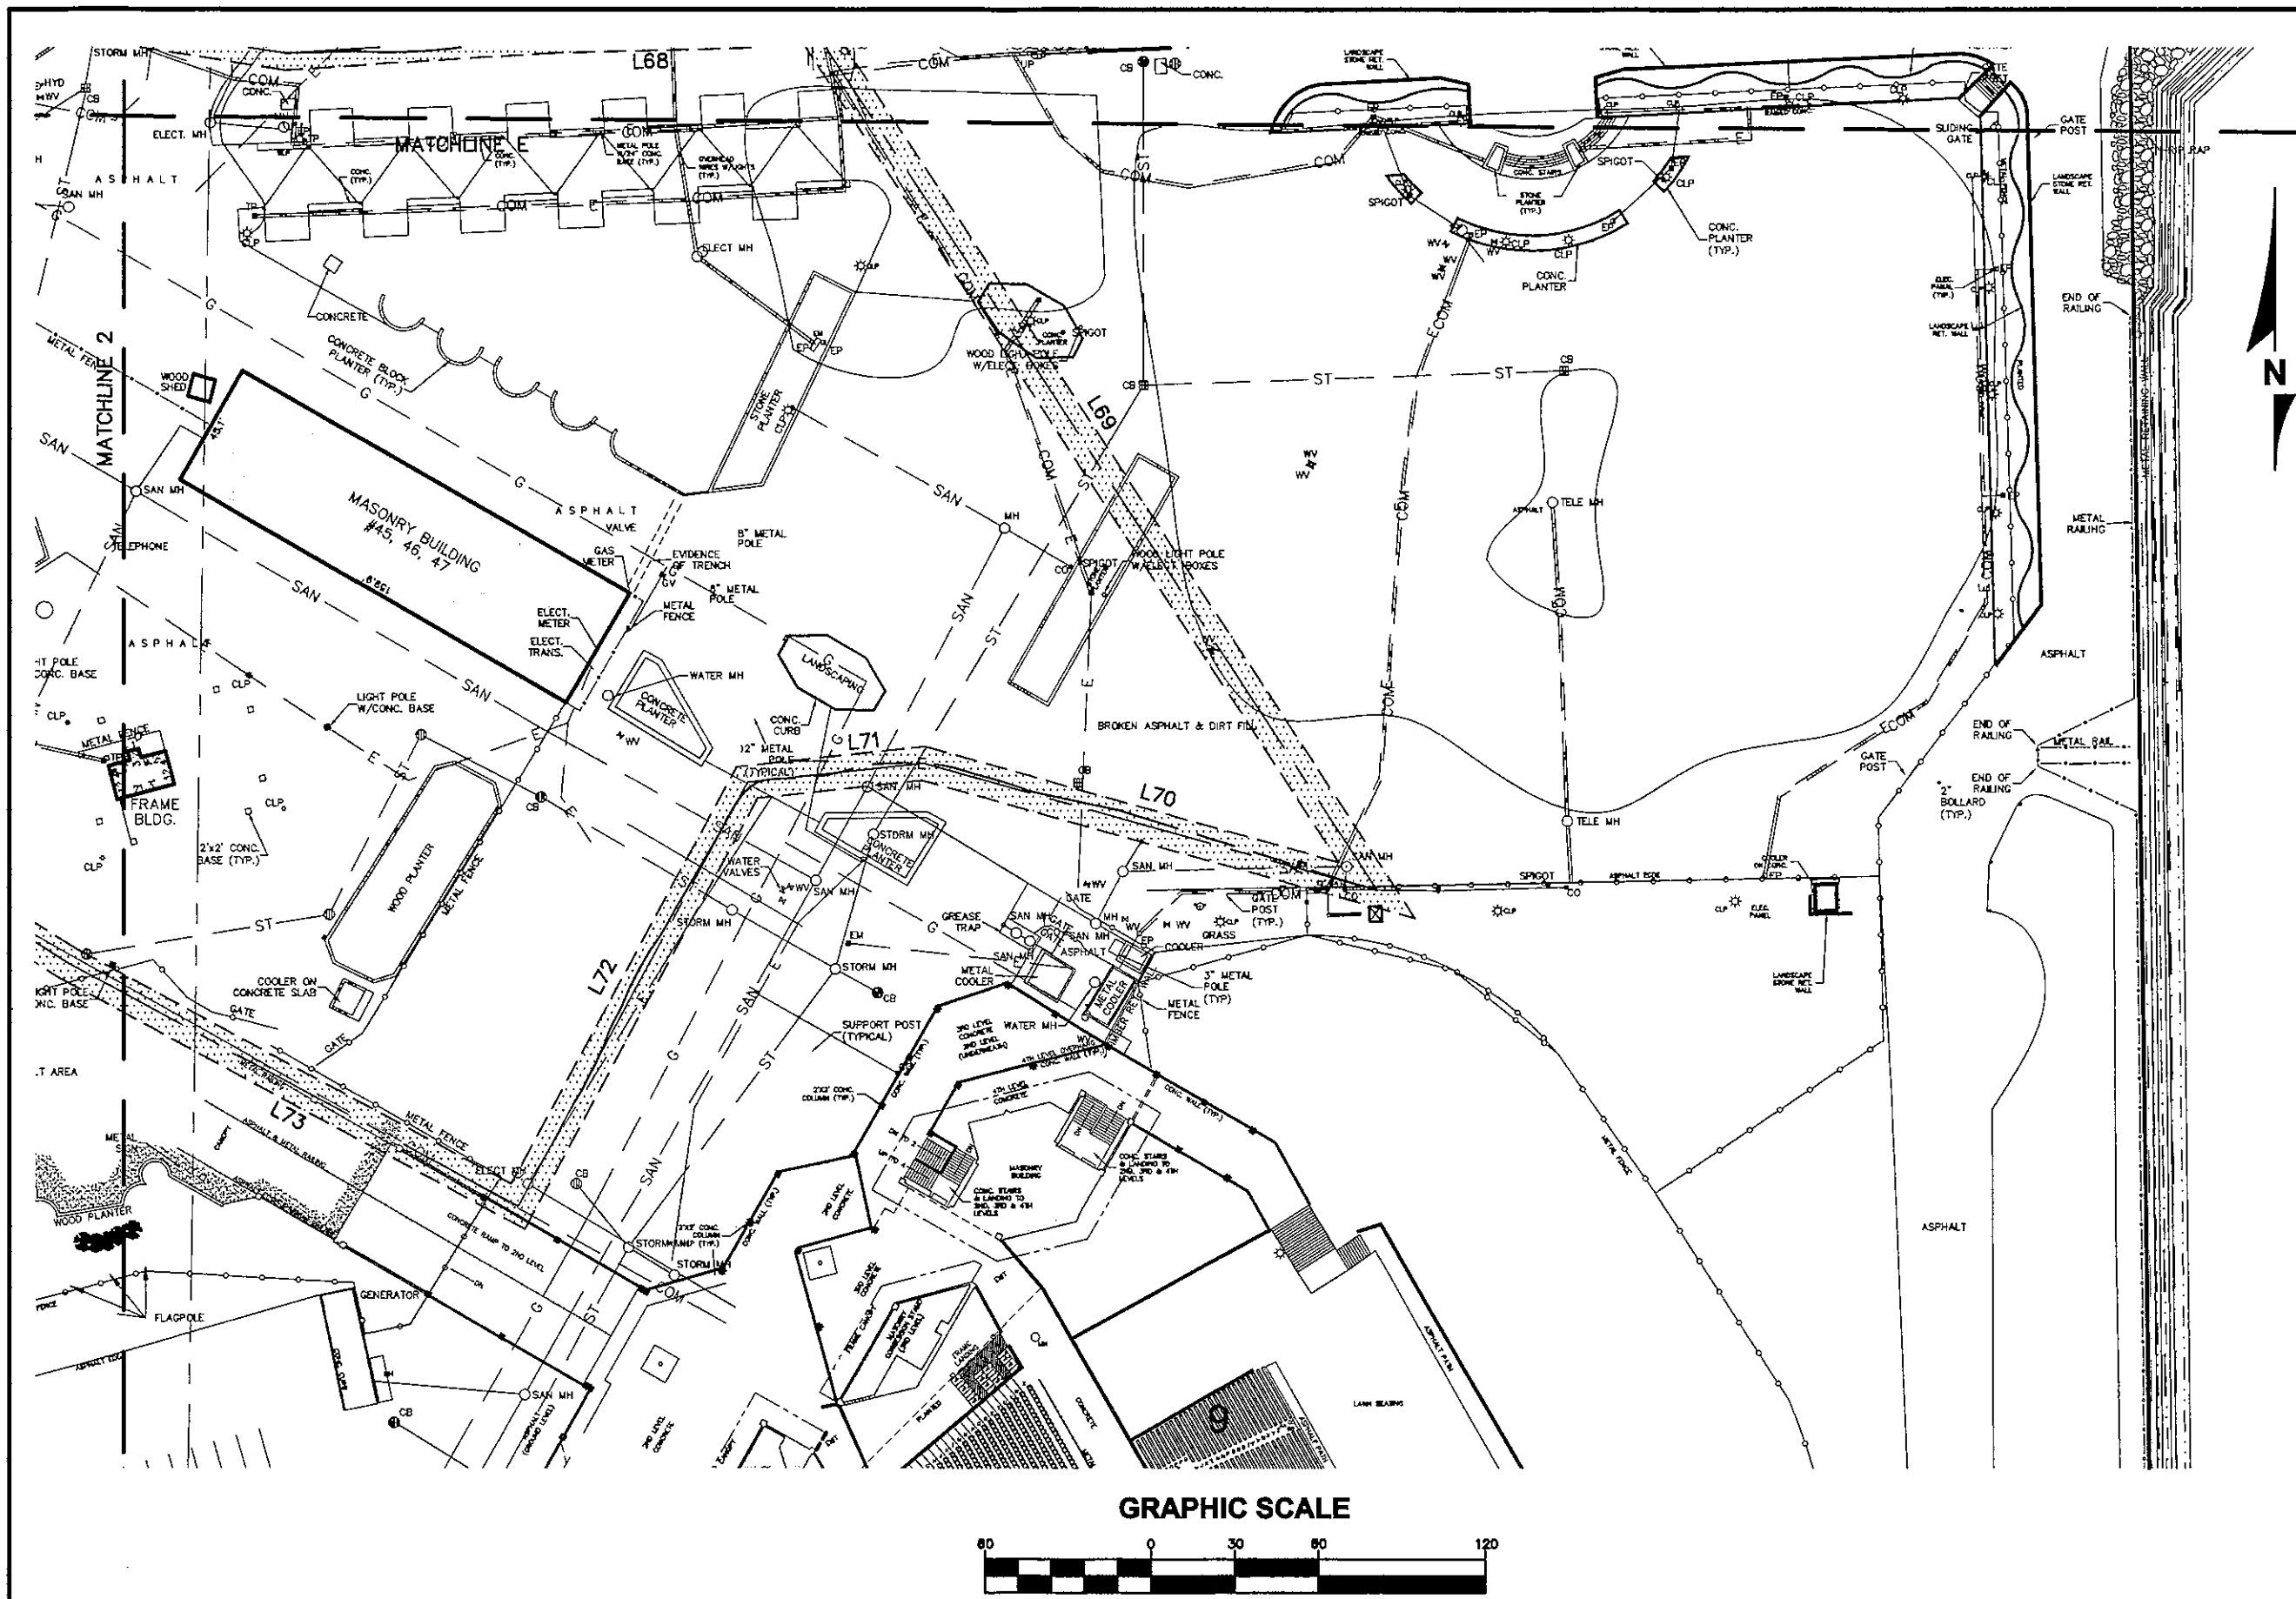

LAND INFORMATION SERVICES, INC.
ENGINEERS, SURVEYORS & CONSULTANTS
8000 WEST GOOD HOPE ROAD
MILWAUKEE, WI 53233
T 414-537-9000 F 414-537-9009
WEB: WWW.LISINC.NET

PROPOSED ELECTRIC EASEMENT
**MILWAUKEE WORLD
FESTIVALS, INC.**
CITY OF MILWAUKEE, WI

DRAWN BY: J.A.C.
CHECKED BY: M.L.W.
DATE: 07/15/08
JOB NUMBER:



LAND INFORMATION SERVICES, INC.
ENGINEERS, SURVEYORS & CONSULTANTS

8000 WEST GOOD HOPE ROAD
MILWAUKEE, WI 53223
T 414-527-9000 F 414-527-9009
WEB: WWW.LISINC.NET

PROPOSED ELECTRIC EASEMENT
**MILWAUKEE WORLD
FESTIVALS, INC.**
CITY OF MILWAUKEE, WI

DRAWN BY: J.A.C.
CHECKED BY: M.L.W.
DATE: 07/15/08
JOB NUMBER:

SUMMERFEST

SHEET 9 OF 9

EASEMENT LINE TABLE		
NO.	LENGTH	BEARING
L1	25.87'	N 39°14'03" E
L2	110.77'	N 29°39'01" E
L3	132.70'	N 05°12'44" E
L4	27.54'	N 38°29'12" W
L5	88.28'	N 08°46'16" E
L6	87.83'	N 32°52'46" W
L7	55.98'	S 04°36'43" W
L8	17.06'	S 25°32'03" W
L9	53.93'	S 31°31'01" E
L10	94.98'	S 02°24'37" W
L11	32.54'	S 09°30'30" E
L12	168.46'	S 04°58'28" W
L13	86.70'	S 05°08'14" W
L14	34.18'	S 26°19'15" W
L15	74.58'	S 76°38'07" W
L16	108.84'	S 58°34'56" E
L17	131.07'	S 80°26'18" E
L18	51.51'	S 56°35'40" E
L19	255.01'	N 04°01'54" E
L20	36.58'	N 36°56'11" E
L21	81.36'	N 11°54'38" E
L22	59.46'	N 05°21'23" E
L23	62.17'	N 32°50'13" W
L24	14.75'	N 04°07'26" W
L25	29.38'	S 28°27'17" E
L26	62.05'	S 33°52'56" E
L27	53.64'	S 05°42'50" E
L28	77.91'	S 14°47'01" W
L29	117.92'	S 32°34'47" W
L30	51.50'	S 09°11'45" W
L31	36.20'	S 09°32'50" W
L32	49.90'	N 27°52'29" E
L33	37.71'	N 64°03'12" E
L34	133.94'	S 88°14'57" E
L35	13.26'	S 58°34'56" E
L36	123.40'	S 88°09'28" E
L37	69.08'	S 03°47'35" W
L38	77.90'	S 05°00'02" E
L39	30.05'	S 14°41'18" E
L40	38.96'	S 28°27'17" E

EASEMENT LINE TABLE		
	LENGTH	BEARING
L41	15.15'	N 35°08'15" E
L42	6.30'	S 05°55'17" W
L43	62.89'	S 66°43'19" E
L44	58.54'	S 40°58'57" E
L45	48.54'	S 15°08'40" E
L46	48.07'	S 06°44'16" W
L47	69.21'	S 00°06'27" W
L48	82.28'	S 11°08'06" W
L49	73.61'	N 79°53'02" W
L50	92.62'	S 50°26'14" W
L51	185.56'	S 55°22'21" W
L52	147.20'	S 03°47'35" W
L53	59.00'	N 81°11'20" W
L54	141.05'	S 75°28'29" W
L55	133.58'	S 63°42'29" W
L56	354.46'	S 12°22'09" W
L57	175.94'	S 05°55'17" W
L58	60.10'	S 02°07'22" W
L59	144.02'	S 05°36'32" W
L60	52.43'	S 00°37'34" E
L61	61.54'	S 25°03'49" E
L62	58.64'	S 68°13'01" E
L63	86.63'	N 81°44'58" E
L64	128.45'	S 85°26'54" E
L65	146.45'	S 72°08'54" E
L66	103.19'	S 80°54'54" E
L67	94.73'	N 86°19'57" E
L68	95.00'	N 88°25'17" E
L69	369.34'	S 33°10'04" E
L70	169.17'	N 74°24'55" W
L71	63.53'	S 83°48'49" W
L72	173.00'	S 28°24'29" W
L73	183.50'	N 61°35'31" W
L74	405.42'	N 57°36'00" W
L75	210.00'	N 25°03'49" W
L76	19.71'	N 29°42'36" E
L77	84.44'	S 84°21'08" E
L78	198.94'	S 87°43'18" E
L79	100.53'	N 77°18'41" E
L80	201.68'	N 83°38'05" E

EASEMENT CURVE TABLE				
NO.	ARC	RADIUS	CHORD	CH. BEAR.
EC1	220.65'	714.41'	219.78'	S 01°31'17" E
EC2	104.68'	176.55'	103.16'	N 34°05'22" W
EC3	194.00'	594.88'	193.14'	N 19°38'00" E
EC4	77.40'	135.75'	76.35'	N 04°46'13" E
EC5	159.13'	1195.14'	159.01'	S 14°29'23" W
EC6	71.42'	246.31'	71.17'	N 05°14'26" W

NOTE:

**LINE AND CURVE TABLE DATA IS FOR CENTERLINE
OF EASEMENT.**