


1 FIRST FLOOR
A3 1/4" = 1'-0"



2 FIRST FLOOR MODIFICATIONS
A3 1/4" = 1'-0"

MODIFICATIONS MAY OCCUR TO THIS PLAN AFTER THE WORK IS STARTED, AND MORE PORTIONS OF THE BUILDING BECOME VISIBLE

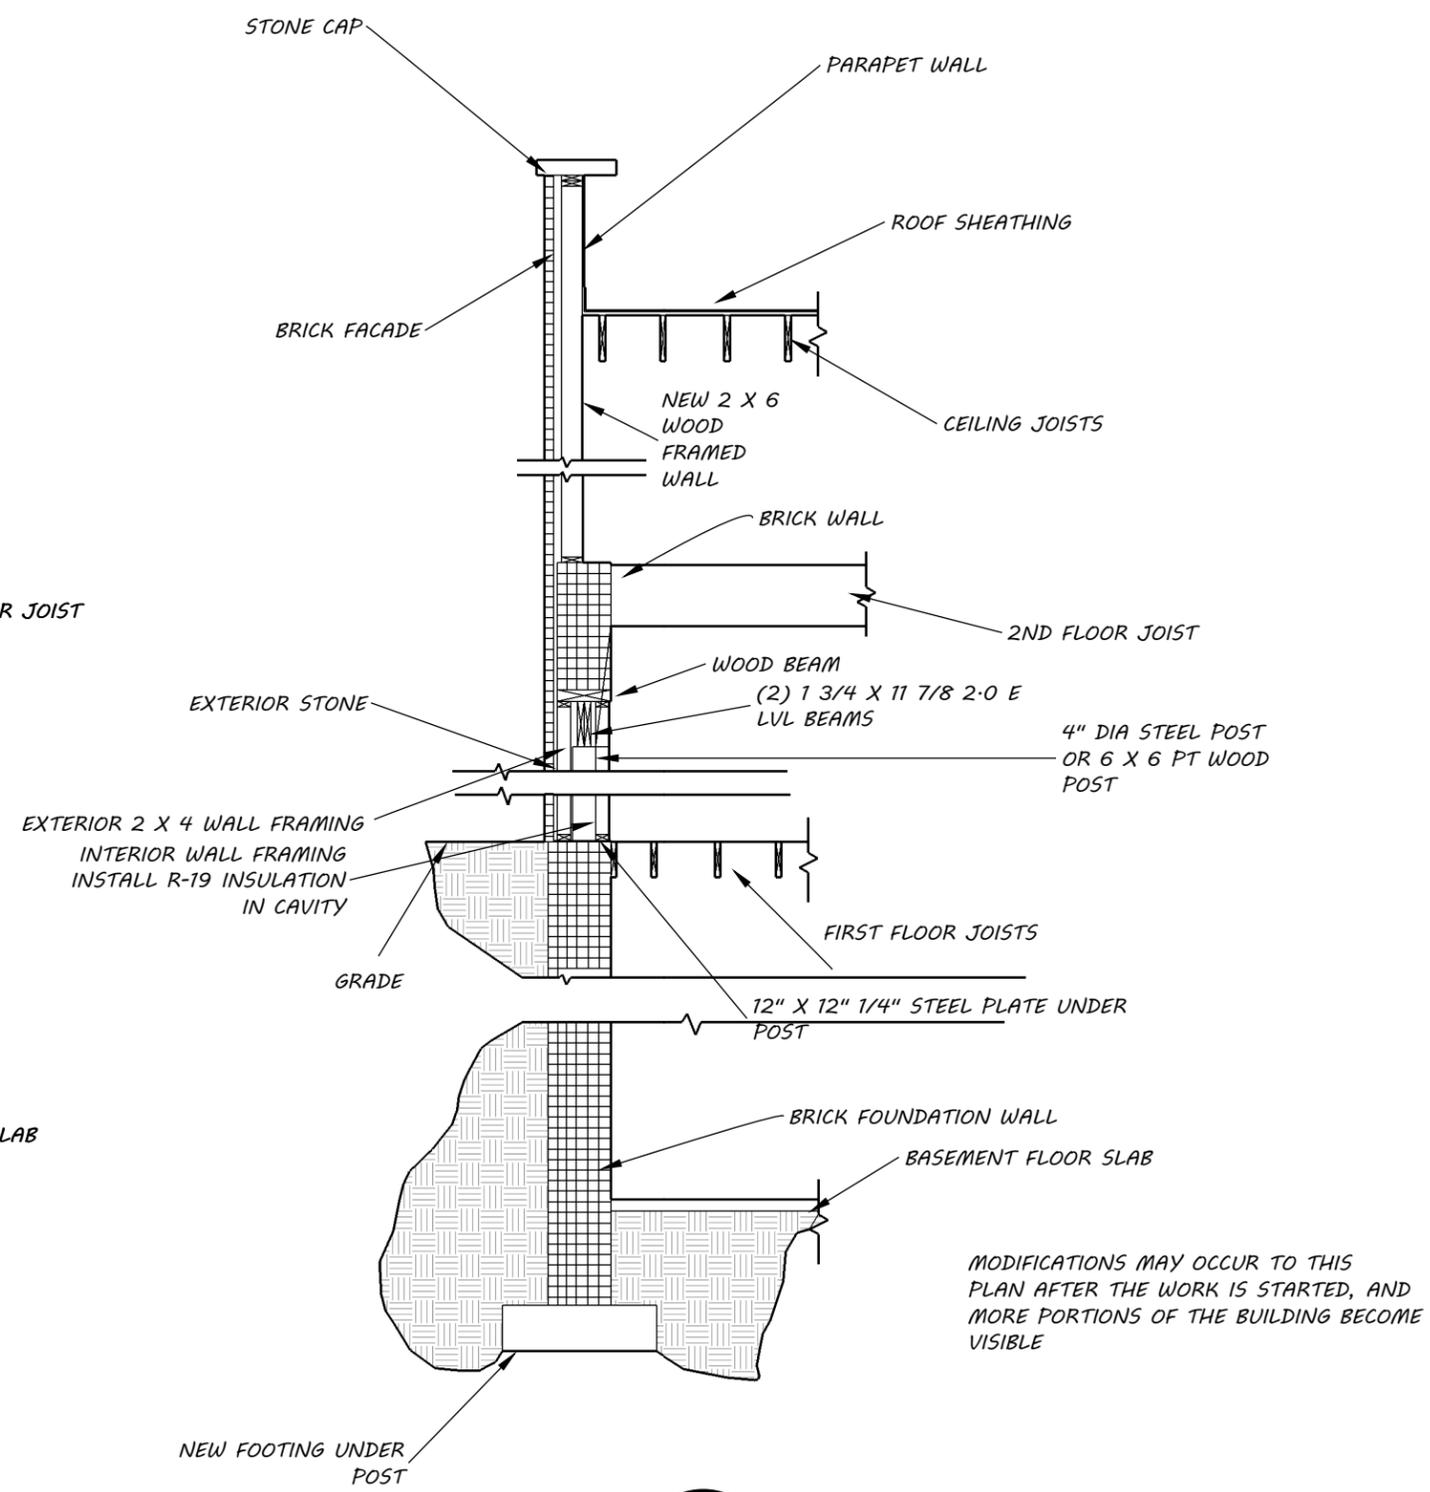

Zerrecon, Inc.
34206 Davies Dr.
Oconomowoc, WI 53066
Matthew Soiney, PE
President
414-771-7140
Matt.Soiney@zerrecon.com
www.zerrecon.com