

ASSESSOR'S PLAT OF MILLER PARK

ALL OF HF STORY'S SUBDIVISION AND STORY'S SUBDIVISION No.2 LOCATED IN AND INCLUDING PART OF THE NE 1/4 OF THE SE 1/4, SE 1/4 OF THE SE 1/4 AND ALSO PART OF THE SW 1/4 OF THE SE 1/4, NW 1/4 OF THE SE 1/4, AND THE SE 1/4 OF THE SW 1/4 ALL IN SECTION 26, AND PART OF SW 1/4 OF THE NE 1/4, NW 1/4 OF THE NE 1/4, NE 1/4 OF THE NE 1/4 AND THE SE 1/4 OF THE NE 1/4, AND THE NE 1/4 OF THE NW 1/4 ALL IN SECTION 35, AND PART OF THE SW 1/4 OF THE NW 1/4, AND NW 1/4 OF THE NW 1/4, AND THE NE 1/4 OF THE NW 1/4, AND THE SE 1/4 OF THE NW 1/4 ALL IN SECTION 36, ALL IN TOWNSHIP 7 NORTH, RANGE 21 EAST, CITY OF MILWAUKEE, MILWAUKEE COUNTY, STATE OF WISCONSIN.

NORTH REFERENCED TO THE WISCONSIN STATE PLANE COORDINATE SYSTEM, (WSPCS) SOUTH ZONE NAD 1983 (1991) AND TO THE EAST LINE OF THE SE 1/4 OF SECTION 26-7-21, BEARING N01°37'31"W.


THE WSPCS SOUTH ZONE '83 ('91) COORDINATES DIVIDED BY A SCALE FACTOR OF 0.99990695, AND SUBTRACT 2,000,000 FROM THE "X" VALUE EQUALS THE RECORDED AS (R.A.) COORDINATES. THE RECORDED AS COORDINATES ARE TAKEN FROM WISDOT PROJECT I.D.1350-07-21

ELEVATIONS REFERENCED TO U.S.G.S. 1929.


ALL DIMENSIONS MEASURED AND SHOWN TO THE NEAREST HUNDREDTH OF A FOOT.

ALL ANGLES MEASURED TO THE NEAREST FIVE SECONDS AND COMPUTED TO THE NEAREST SECOND.

STH 175 AND I-94 ARE CONTROLLED BY THE WISCONSIN DEPARTMENT OF TRANSPORTATION.

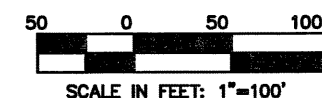

NOTE:
ANY LAND BELOW THE ORDINARY HIGH WATER MARK OF A LAKE OR A NAVIGABLE STREAM IS SUBJECT TO THE PUBLIC TRUST IN NAVIGABLE WATERS THAT IS ESTABLISHED UNDER ARTICLE IX, SECTION 1, OF THE STATE CONSTITUTION.

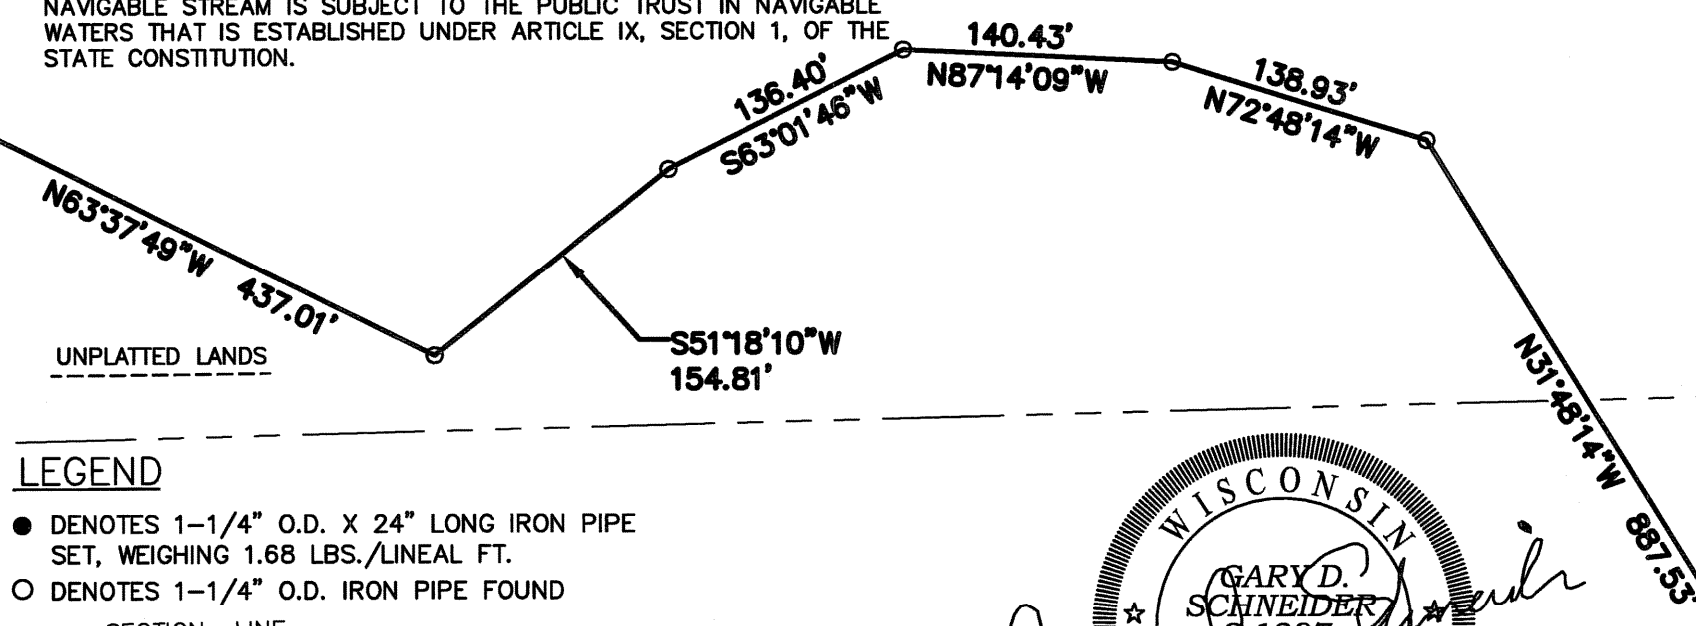


LEGEND

- DENOTES 1-1/4" O.D. X 24" LONG IRON PIPE SET, WEIGHING 1.68 LBS./LINEAL FT.
- DENOTES 1-1/4" O.D. IRON PIPE FOUND

SECTION LINE
QUARTER SECTION LINE
SIXTEENTH LINE
MEANDER LINE

R.A. N 382,461.96= RECORDED AS COORDINATES FROM
R.A. E 506,771.00= R/W PROJECT #1350-07-21
SCALE FACTOR=0.99990695

LOCATION SKETCH
TOWNSHIP 7 NORTH
RANGE 21 EAST

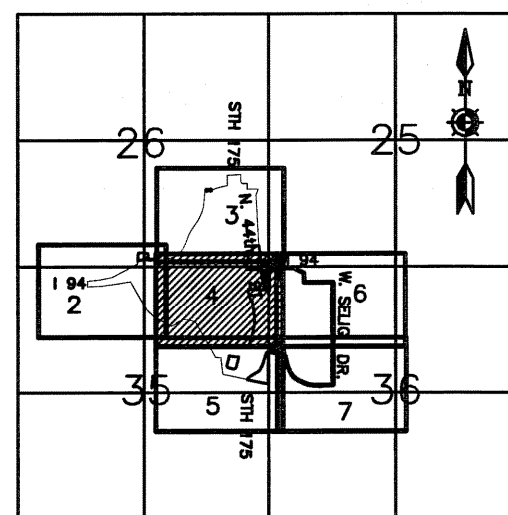

SCALE: 1" = 400'



05/02/2016
REVISED 06/06/16

LOT 9
3,325,849 S.F.
76.351 Ac.

There are no objections to this assessor's plat with respect to applicable provisions of s. 236.15 and 236.20 Wis. Stats.



Certified June 15th, 2016

Rene M. Porek
Department of Administration



LOT DETAILS

Y 382,552.11
X 2,511,838.32
R.A. N 382,587.71
R.A. E 512,072.07
SEWRPC CONC. MON.
W/BRASS CAP FOUND

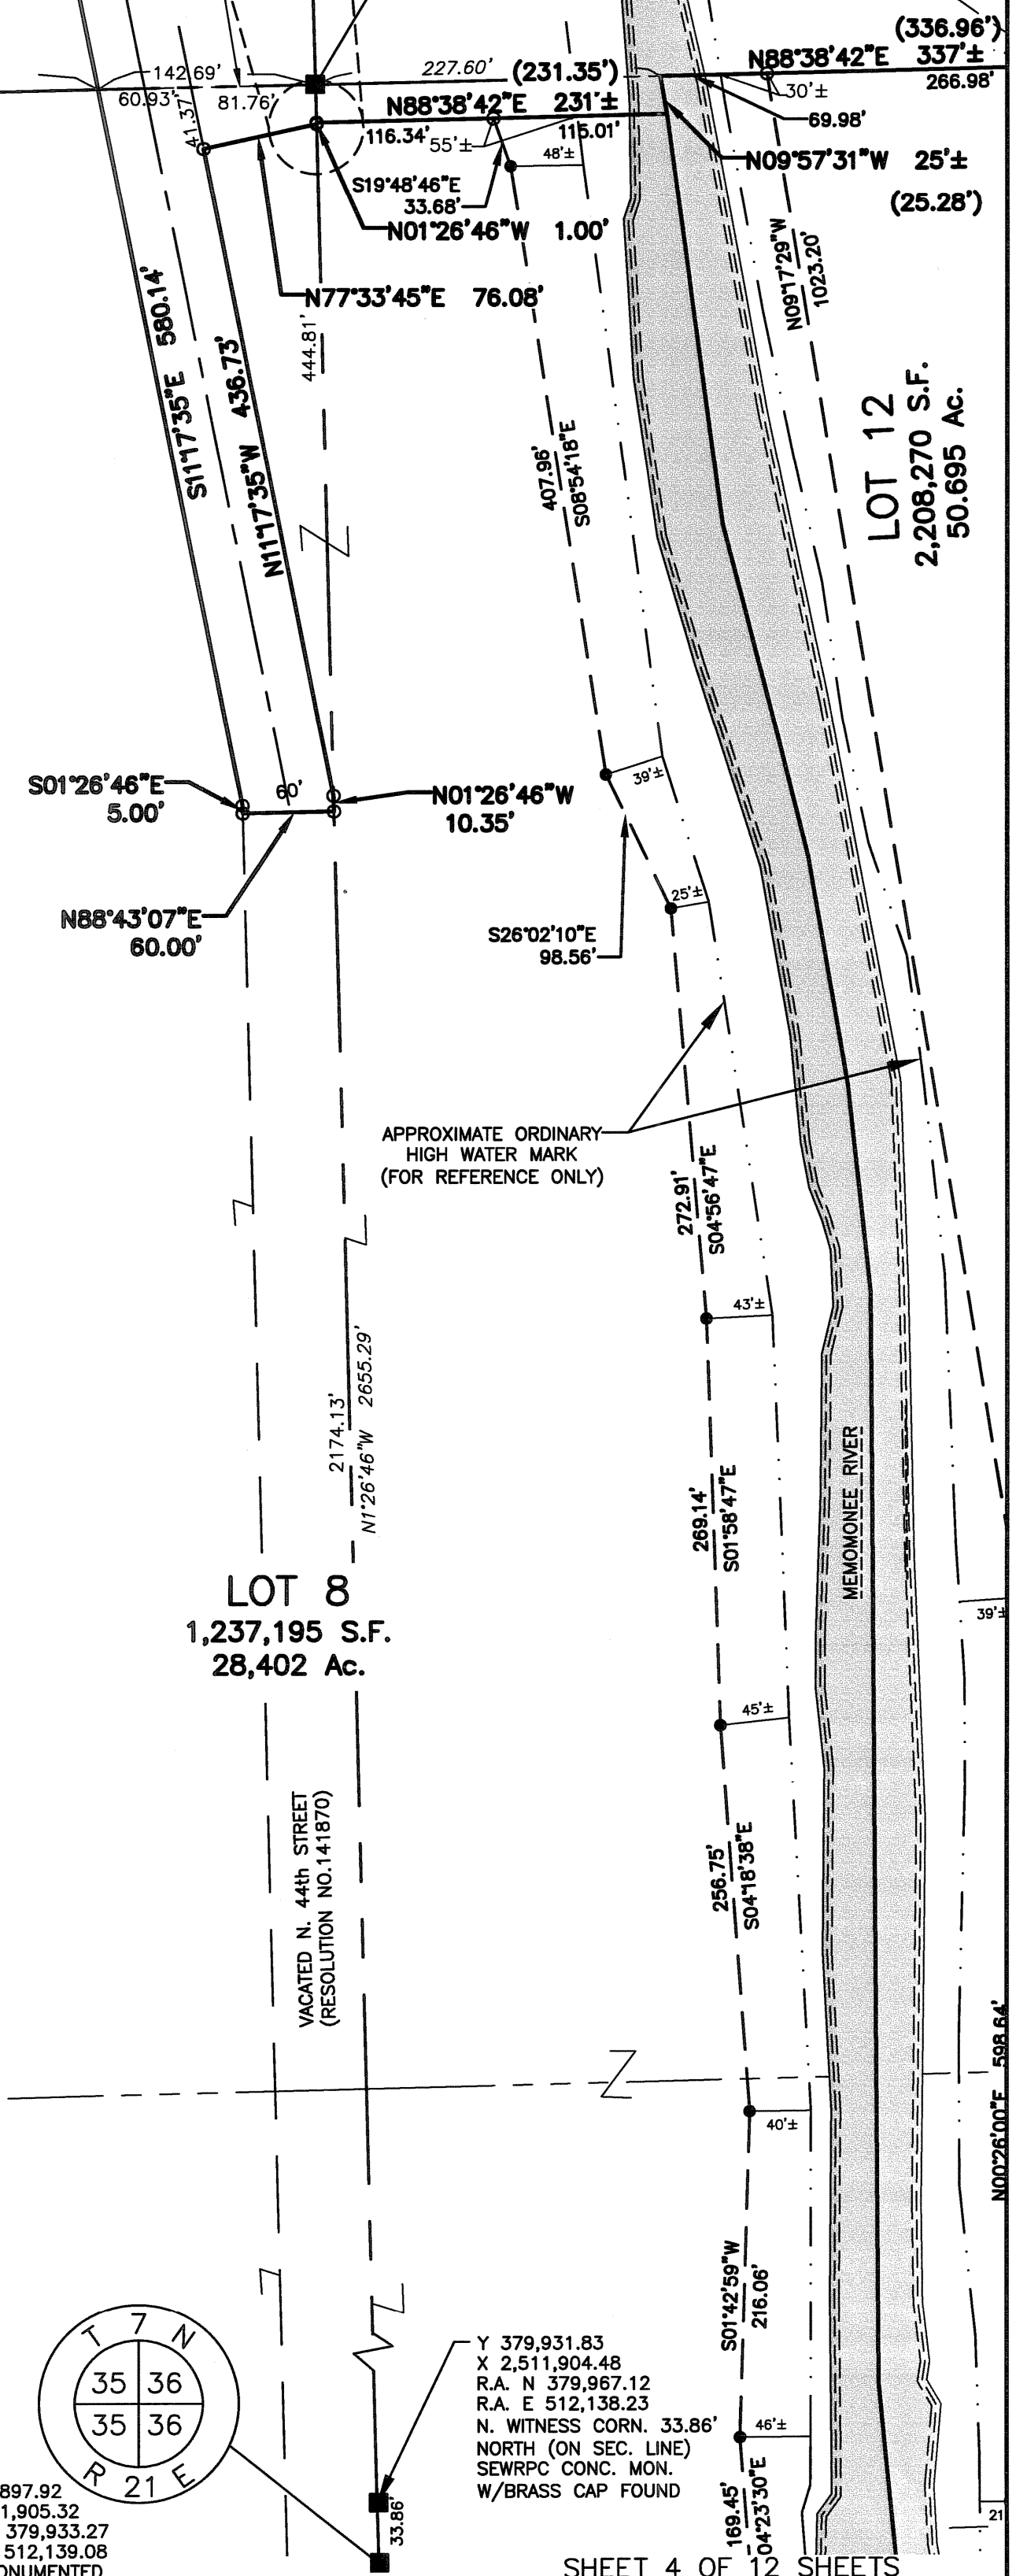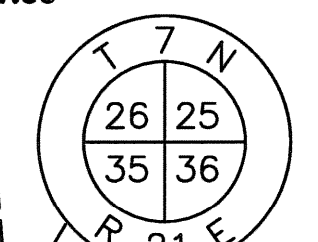

Y 379,897.92
X 2,511,905.32
R.A. N 379,933.27
R.A. E 512,139.08
NOT MONUMENTED

Y 379,931.83
X 2,511,904.48
R.A. N 379,967.12
R.A. E 512,138.23
N. WITNESS CORN. 33.86'
NORTH (ON SEC. LINE)
SEWRPC CONC. MON.
W/BRASS CAP FOUND