


SCALE: 1/4" = 1'-0"

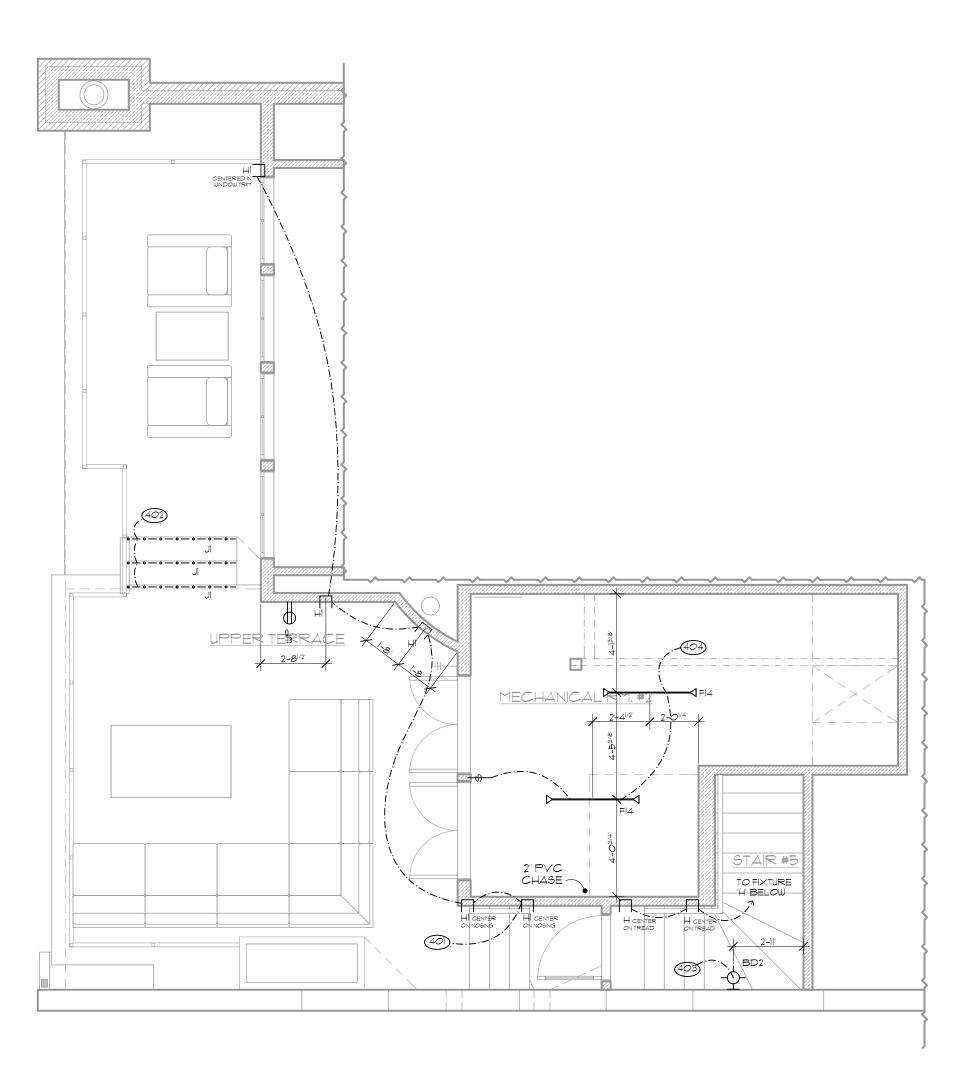



ELECTRICAL KEY

LIGHT F	=IXTURE	CIRCUITRY	POWER		
-[=]-	CEILING MOUNTED EXHAUST FAN	SINGLE POLE SWITCH	$-\ominus$	SINGLE RECEPTAC	
	CEILING MOUNTED EXHAUST FAN + LIGHT WALL MOUNTED EXHAUST FAN PUCK LIGHT	S ⁴ FOUR WAY SWITCH	₩ ₩	DUPLEX RECEPTA WEATHER RATED D RECEPTACLE GFI PROTECTED WEATHERPROOF B and/or BEZEL	
O پې	RECESSED DOWNLIGHT FIBER OPTIC END EMITTER	5 DOOR JAMB SWITCH		DUPLEX RECEPTA GFI PROTECTED	
	WALL WASH (shading indicates lighted face)	DIMMER SWITCH SINGLE POLE	€	220V RECEPTACL	
©	RECESSED INFLOOR UPLIGHT		-	DUPLEX RECEPTA SWITCHED	
Ô	ADJUGTABLE ACCENT RECESSED FIXTURE	4 DIMMER SWITCH FOUR WAY	(DUPLEX OUTLET FLOOR MOUNT	
- ○ - - ◎ -	CEILING MOUNTED LIGHT SURFACE MOUNTED GROUND LIGHT	FOUR WAY LIGHT CONTROL PANEL	\bigcirc	DUPLEX OUTLET FLOOR MOUNT SWITCHED	
- 	WALL MOUNTED LIGHT	MAIN POWER DISTRIBUTION PANEL		DUPLEX RECEPTA PAIRED ONE BOX	
• • ·	WALL MOUNTED ADJUSTABLE ACCENT LIGHT VERTICAL STRIP LIGHT LED TASK LIGHT TABLE LAMP	COMBINED LIGHT CONTROL PANEL / CIRCUIT SUBPANEL MASTER MULTI-ZONE CONTROL R REMOTE MULTI-ZONE CONTROL	-	ISOLATED GROUND RUN TO PANEL SAM AS PANEL COMBINATION USB SINGLE RECEPTAC UNDER CABINET RECEPTACLE STRIP	
••_•	LOW OUTPUT LINEAR STRIP LIGHT HIGH OUTPUT LINEAR STRIP LIGHT	(23) HIGHI LOAD # TO BE HOME RUN TO PANEL IF SWITCH IS NOT INDICATED.	EX	EXISTING LOCATION NEW FIXTURE OR D	
	TRACK LIGHT IN WALL FIXTURE				
	LIGHT SECURITY TYPE FLOURESCENT ENCLOSED LIGHT	2. SEE ARCHITECTURAL SHEETS FOR ELE CASEWORK AND LIGHT COVES.	1. SEE MECHANICAL SHEETS FOR EQUIPMENT POWER REQUIREMENTS. 2. SEE ARCHITECTURAL SHEETS FOR ELECTRICAL INTEGRATION AT CASEWORK AND LIGHT COVES.		
	PADDLE FAN / LIGHT	3. SEE ELECTRICAL SCHEDULE FOR FIX 4. SINGLE LETTER DESIGNATIONS INDICA FIXTURES AND SPECIAL EFFECT FIXTURE DESIGNATIONS INDICATE SURFACE MOU	ATE RECESSE ES. DOUBLE I	D HOUSING LETTER	

UPPER ROOF DECK ELECTRICAL PLAN

POWER \rightarrow SINGLE RECEPTACLE DUPLEX RECEPTACLE WP WEATHER RATED DUPLEX RECEPTACLE GFIPROTECTED WEATHERPROOF BOX and/or BEZEL GFI DUPLEX RECEPTACLE GFI PROTECTED 220V RECEPTACLE DUPLEX RECEPTACLE SWITCHED \ominus DUPLEX OUTLET FLOOR MOUNT Ð DUPLEX OUTLET FLOOR MOUNT SWITCHED DUPLEX RECEPTACLES ISOLATED GROUND HOME RUN TO PANEL SAME PHASE AS PANEL $= \bigcirc$ -OUSB COMBINATION USB / SINGLE RECEPTACLE

5, SEE APPLIANCE AND PLUMBING SCHEDULES FOR POWER REQUIREMENTS, OR EQUIPMENT POWER REQUIREMENTS. S FOR ELECTRICAL INTEGRATION AT 6. "A.F.F." NOTATIONS/DIMENSIONS ARE TO CENTERLINE OF J-BOX UNLESS NOTED OTHERWISE. E FOR FIXTURE WALL MOUNT HEIGHTS. 7, ELECTRICAL KEY SYMBOLS ARE GENERAL LOCATIONS TO LOCATE POWER SUPPLIES & REMOTE TRANSFORMERS FOR LIGHT FIXTURES THAT REQUIRE THEM.

I.....I UNDER CABINET RECEPTACLE STRIP

EXISTING LOCATION. NEW FIXTURE OR DEVICE.

THERMOSTAT 6D SMOKE DETECTOR

LOWVOLTAGE

- -TV- TELEVISION JACK BY LOW VOLTAGE CONTRACTOR

- DATA COMMUNICATIONS IN FLOOR
- LOD OVERHEAD DOOR SWITCH
- OVERHEAD DOOR SENSOR
- DOOR BELL BUTTON
- CH DOOR CHIME
- CS CONTACT CLOSURE SWITCH BY LOW VOLTAGE CONTRACTOR
- KEYPAD LIGHT CONTROL BY LOW VOLTAGE CONTRACTOR
- WTS WALL TOUCH SCREEN BY LOW VOLTAGE CONTRACTOR
- T REMOTE TRANSFORMER
- ILL REMOTE ILLUMINATOR
- P REMOTE POWER SOURCE

- C CONTROLLER

- CONSTRUCTION ISSUE ARCHITECTURAL REVIEW 1501 LAFAYETTE TOWN HOME 2115 E. LAFAYETTE PLACE MILWAUKEE, WISCONSIN 53202 THIRD FLOOR - UPPER DECK ELECTRICAL PLANS E1.4 NORTH © COPYRIGHT 2016 DEEP RIVER PARTNERS, LTD. ALL RIGHTS
- RESERVED. THIS DOCUMENT, IDEAS AND DESIGN INCORPORATED HEREIN ARE THE PROPERTY OF DEEP RIVER PARTNERS, LTD. AND ARE NOT TO BE USED WHOLE OR IN PART WITHOUT THE written consent of Deep River Partners, Ltd.



Date

3//17/2016

7/15/2015

5/5/2016

12/17/2015

Description

REDLINE ISSUE

1/4" OWNER APPROVAL

HISTORICAL SUBMITTAL

INTERIOR ELEVATIONS

A/V REVIEW ISSUE

BID ISSUE

PERMIT ISSUE

