



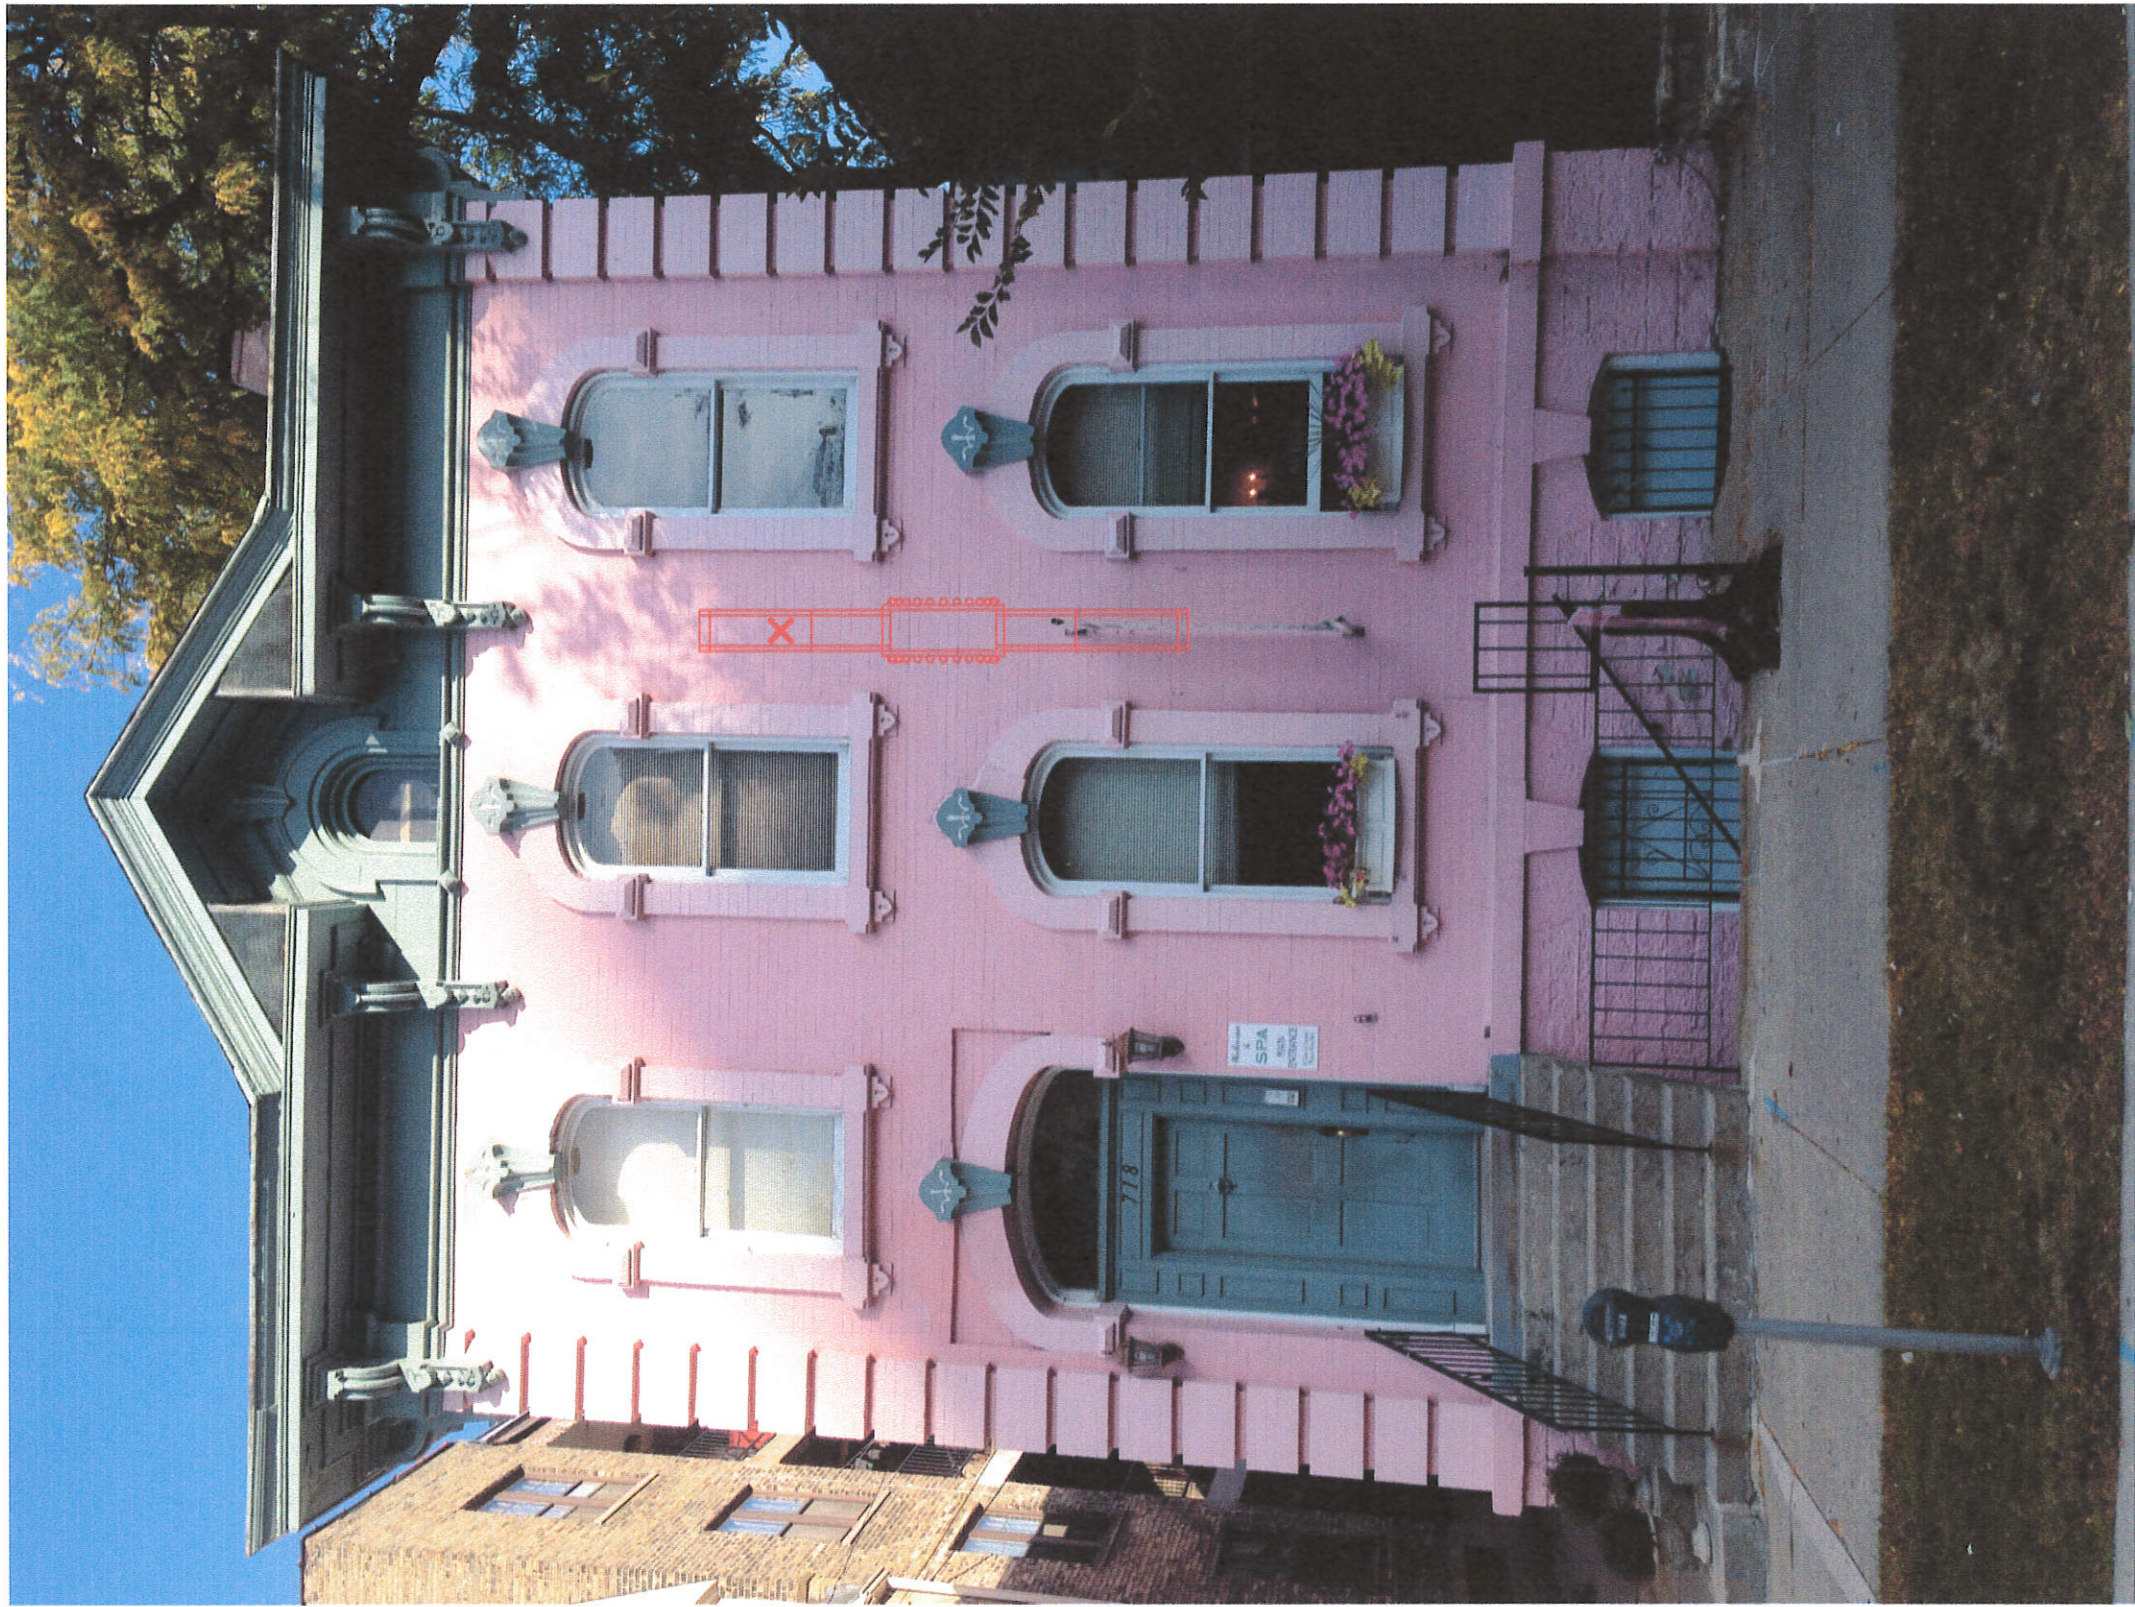

EAST TOWN Salon & Spa
Outdoor Illuminated Double-Face Sign

ascend design
architectural • interior • branding • signage
w144 s6317 college court muskego, wisconsin 53150
phone: 414.422.9500 fax: 414.422.9610

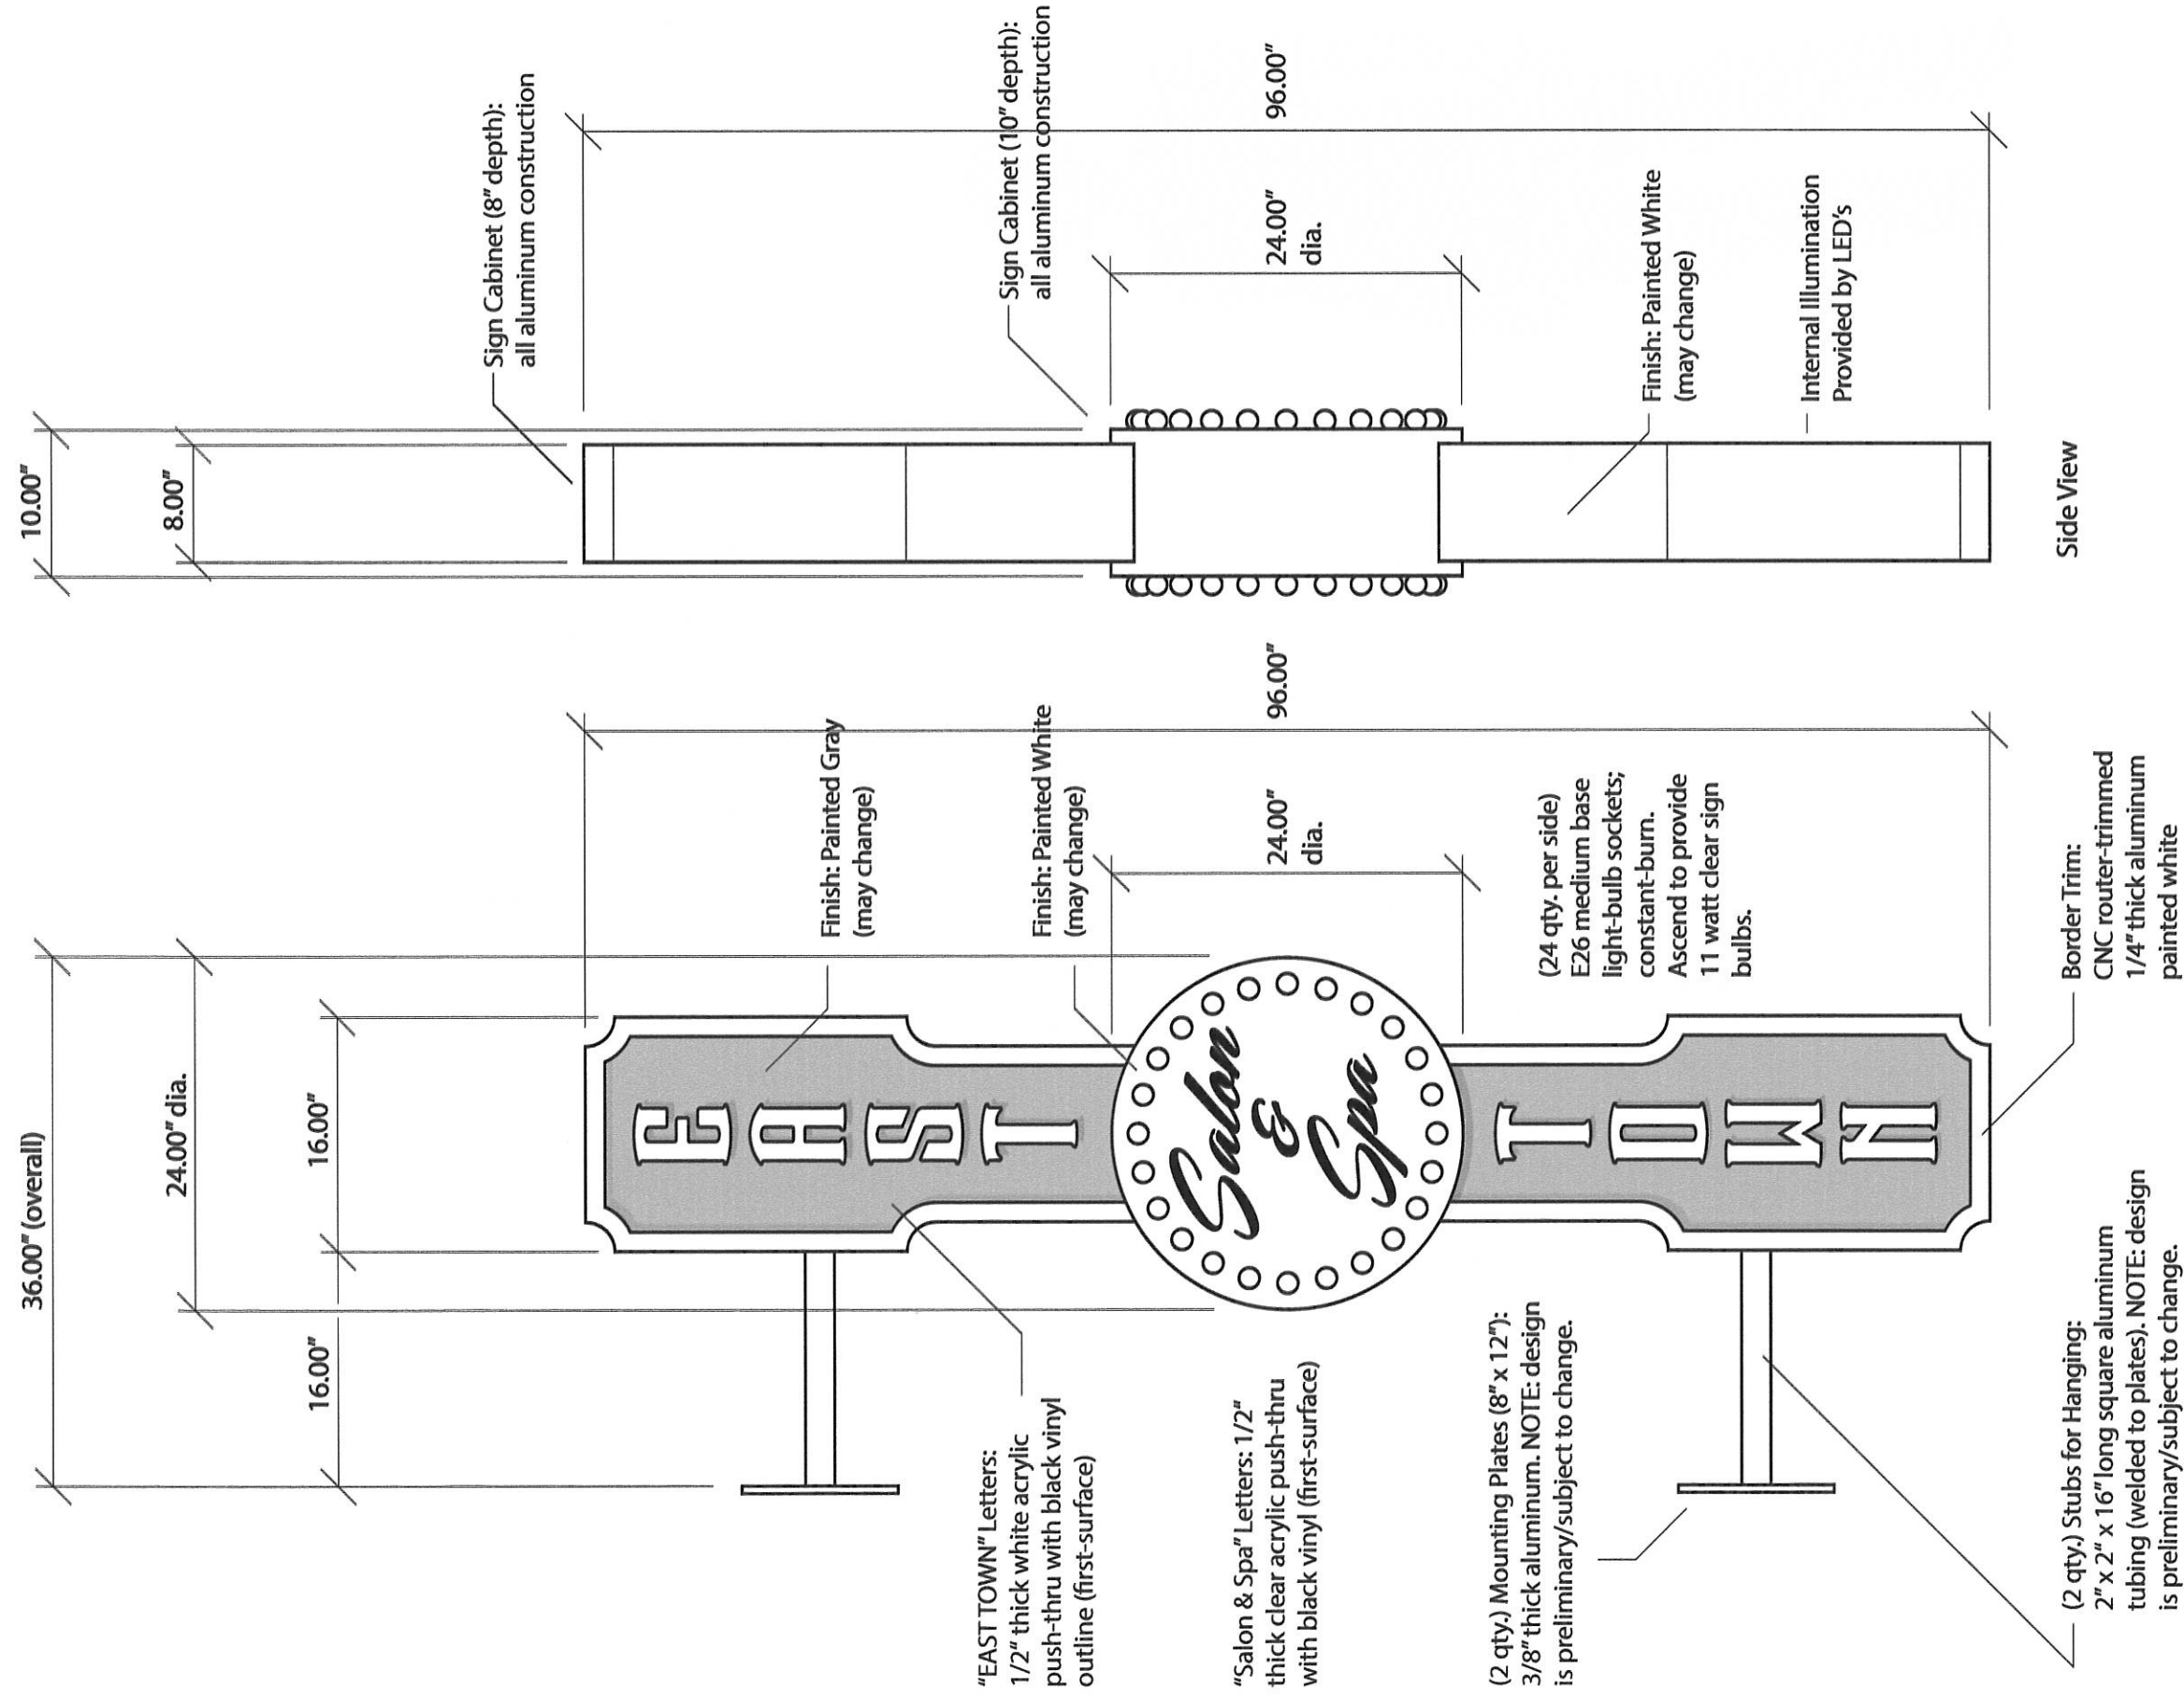

EAST TOWN Salon & Spa Outdoor Illuminated Double-Face Sign

ascend design
STRUCTURE • INTERIOR • BRANDING • SIGNAGE
w144 s6317 college court muskego, wisconsin 53150
phone: 414.422.9500 fax: 414.422.9610