


PLAT OF SURVEY

SITUATED ON WEST FOND DU LAC AVENUE IN THE CITY OF MILWAUKEE, WISCONSIN.
LOT 1 OF CERTIFIED SURVEY MAP # _____ A DIVISION OF LOT 2 OF METRO AUTO PARK, A SUBDIVISION
IN THE NORTHEAST 1/4, SOUTHEAST 1/4, SOUTHWEST 1/4 AND NORTHWEST 1/4 OF THE NORTHEAST 1/4
OF SECTION 19, TOWNSHIP 8 NORTH, RANGE 21 EAST, IN THE CITY OF MILWAUKEE, MILWAUKEE COUNTY,
WISCONSIN.
OCTOBER 14, 2002 RUSS DARROW GROUP SURVEY NO. 160740-DAW

W. GOOD HOPE RD.


W. FOND DU LAC AVENUE

LANDS ACQUIRED BY DOC 4049428

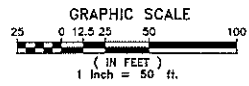

LEGEND

- ▲ BENCHMARK
- SECTION CORNER
- IRON PIPE FOUND
- IRON PIPE SET
- BOLLARD
- SOIL BORING/MONITORING WELL
- FLAGPOLE
- MAILBOX
- SIGN
- BILLBOARD
- CONTROL BOX
- TRAFFIC SIGNAL
- RAILROAD CROSSING SIGNAL
- CABLE PEDESTAL
- POWER POLE
- GUY POLE
- GUY WIRE
- LIGHT POLE
- GROUND OR OTHER SPOT SHOT
- HANDICAPPED PARKING
- ELECTRIC MANHOLE
- ELECTRIC PEDESTAL
- ELECTRIC METER
- TELEPHONE MANHOLE
- TELEPHONE PEDESTAL
- FIBER OPTIC
- GAS VALVE
- GAS METER
- STORM MANHOLE
- ROUND INLET
- SQUARE INLET
- STORM SEWER END SECTION
- SANITARY MANHOLE
- SANITARY CLEANOUT OR SEPTIC VENT
- SANITARY INTERCEPTOR MANHOLE
- MISCELLANEOUS MANHOLE
- WATER VALVE
- HYDRANT
- WATER SERVICE CURB STOP
- WATER MANHOLE
- WELL
- WATER SURFACE
- WETLANDS FLAG
- MARSH
- CONIFEROUS TREE
- DECIDUOUS TREE
- SHRUB
- EDGE OF TREES
- SANITARY SEWER
- STORM SEWER
- WATERMAIN
- MARKED GAS MAIN
- MARKED ELECTRIC
- OVERHEAD WIRES
- BUREAU ELEC. SERV.
- MARKED TELEPHONE
- MARKED CABLE TV LINE
- MARKED FIBER OPTIC

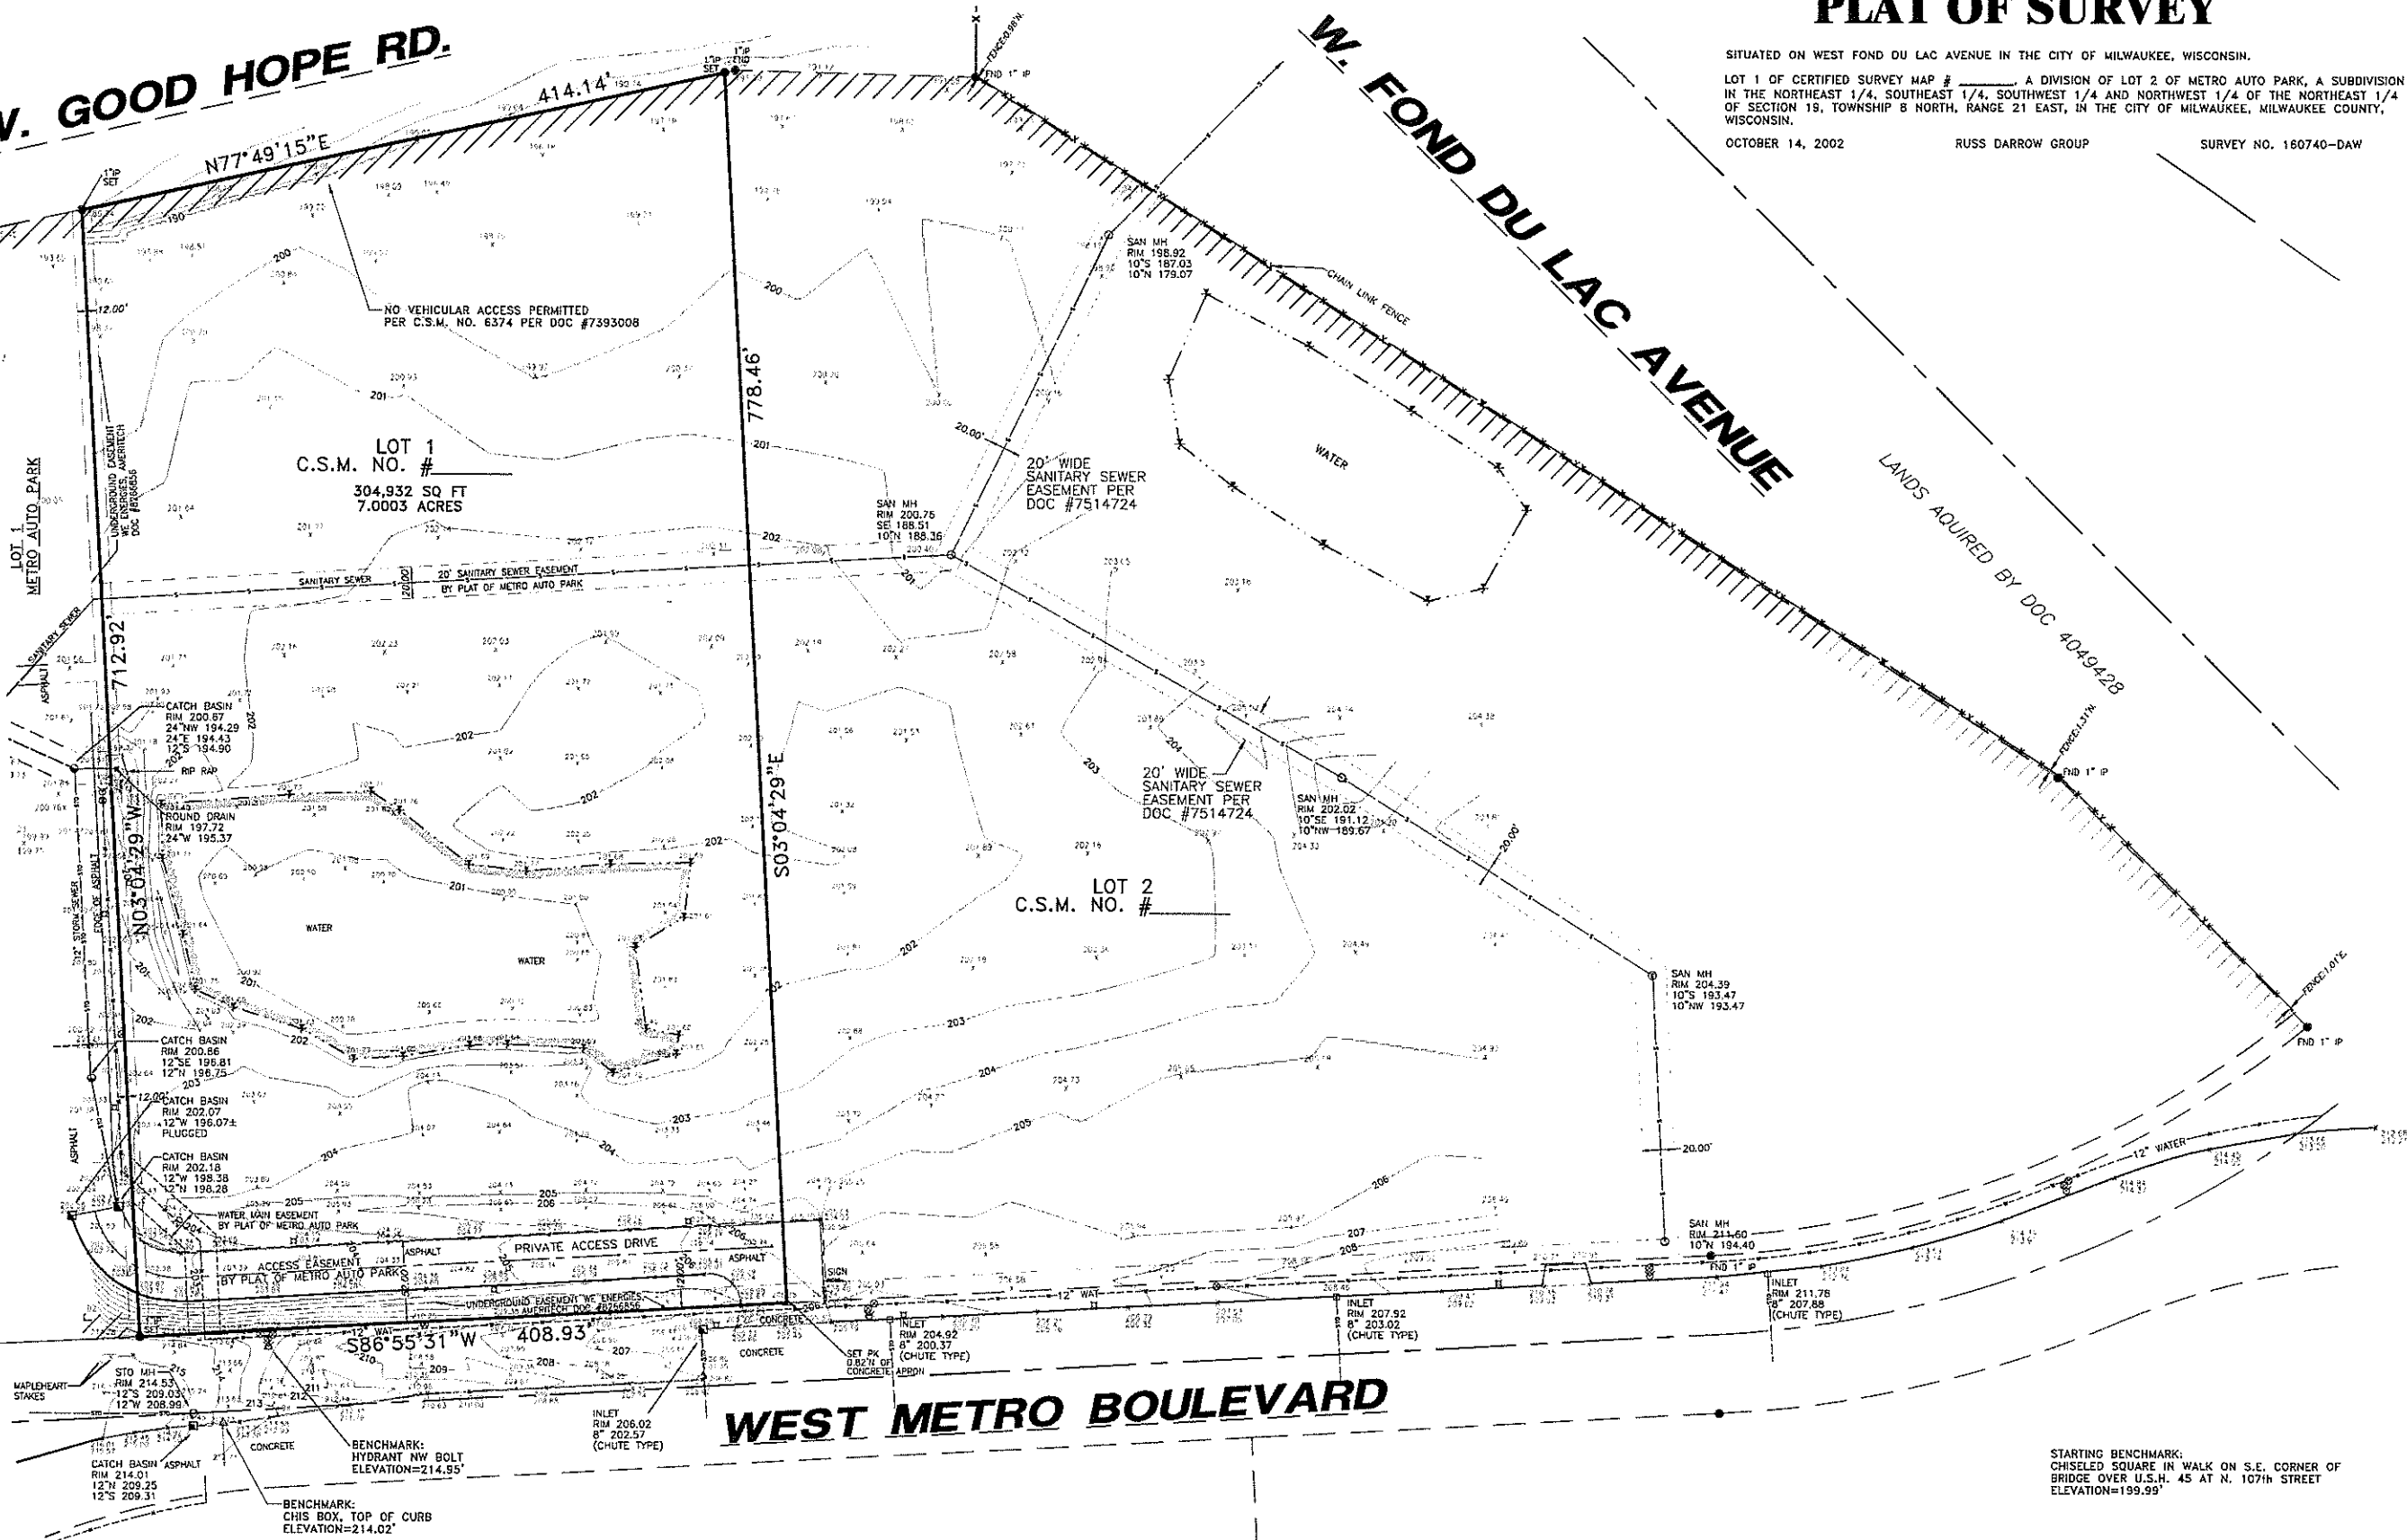

WEST METRO BOULEVARD

NOTE: DIGGERS HOTLINE NOT NOTIFIED

THE UNDERGROUND UTILITY INFORMATION AS SHOWN HEREON IS BASED, IN PART, UPON INFORMATION FURNISHED BY UTILITY COMPANIES AND THE LOCAL MUNICIPALITY. WHILE THIS INFORMATION IS BELIEVED TO BE RELIABLE, ITS ACCURACY AND COMPLETENESS CANNOT BE GUARANTEED NOR CERTIFIED TO.

PARCEL 2
C.S.M. NO. 6374

JOHN P. CASUCCI
REGISTERED WISCONSIN LAND SURVEYOR S-2055

PARCEL 3
C.S.M. NO. 6374

National Survey & Engineering

Telephone 262-781-1000
Fax 262-787-7575
16745 W. Bluemound Road
Suite 200
Brookfield, WI 53005-5938
WWW.NSENGR.COM
5160272 N, 160740-DAW, P5101050 N, DAW

National Survey & Engineering