



SCOTTISH RITE
TEMPLE
NEW HOTEL - REDEVELOPMENT

790 N VAN BUREN ST.
MILWAUKEE, WI. 53202



CONSULTANTS:

STRUCTURAL/CIVIL ENGINEER:

MEP ENGINEER:

1	HPC SUBMITTAL/CONCEPTUAL	01.17.17
#	REVISION / ISSUE	DATE

SEAL


THESE DOCUMENTS HAVE BEEN PREPARED BY ME OR
UNDER MY CLOSE PERSONAL SUPERVISION, AND THEY
COMPLY WITH ALL CITY REQUIREMENTS

SHEET TITLE:

ELEVATIONS

A-201

01 N. VAN BUREN ELEVATION
SCALE: 1/16" = 1'-0"

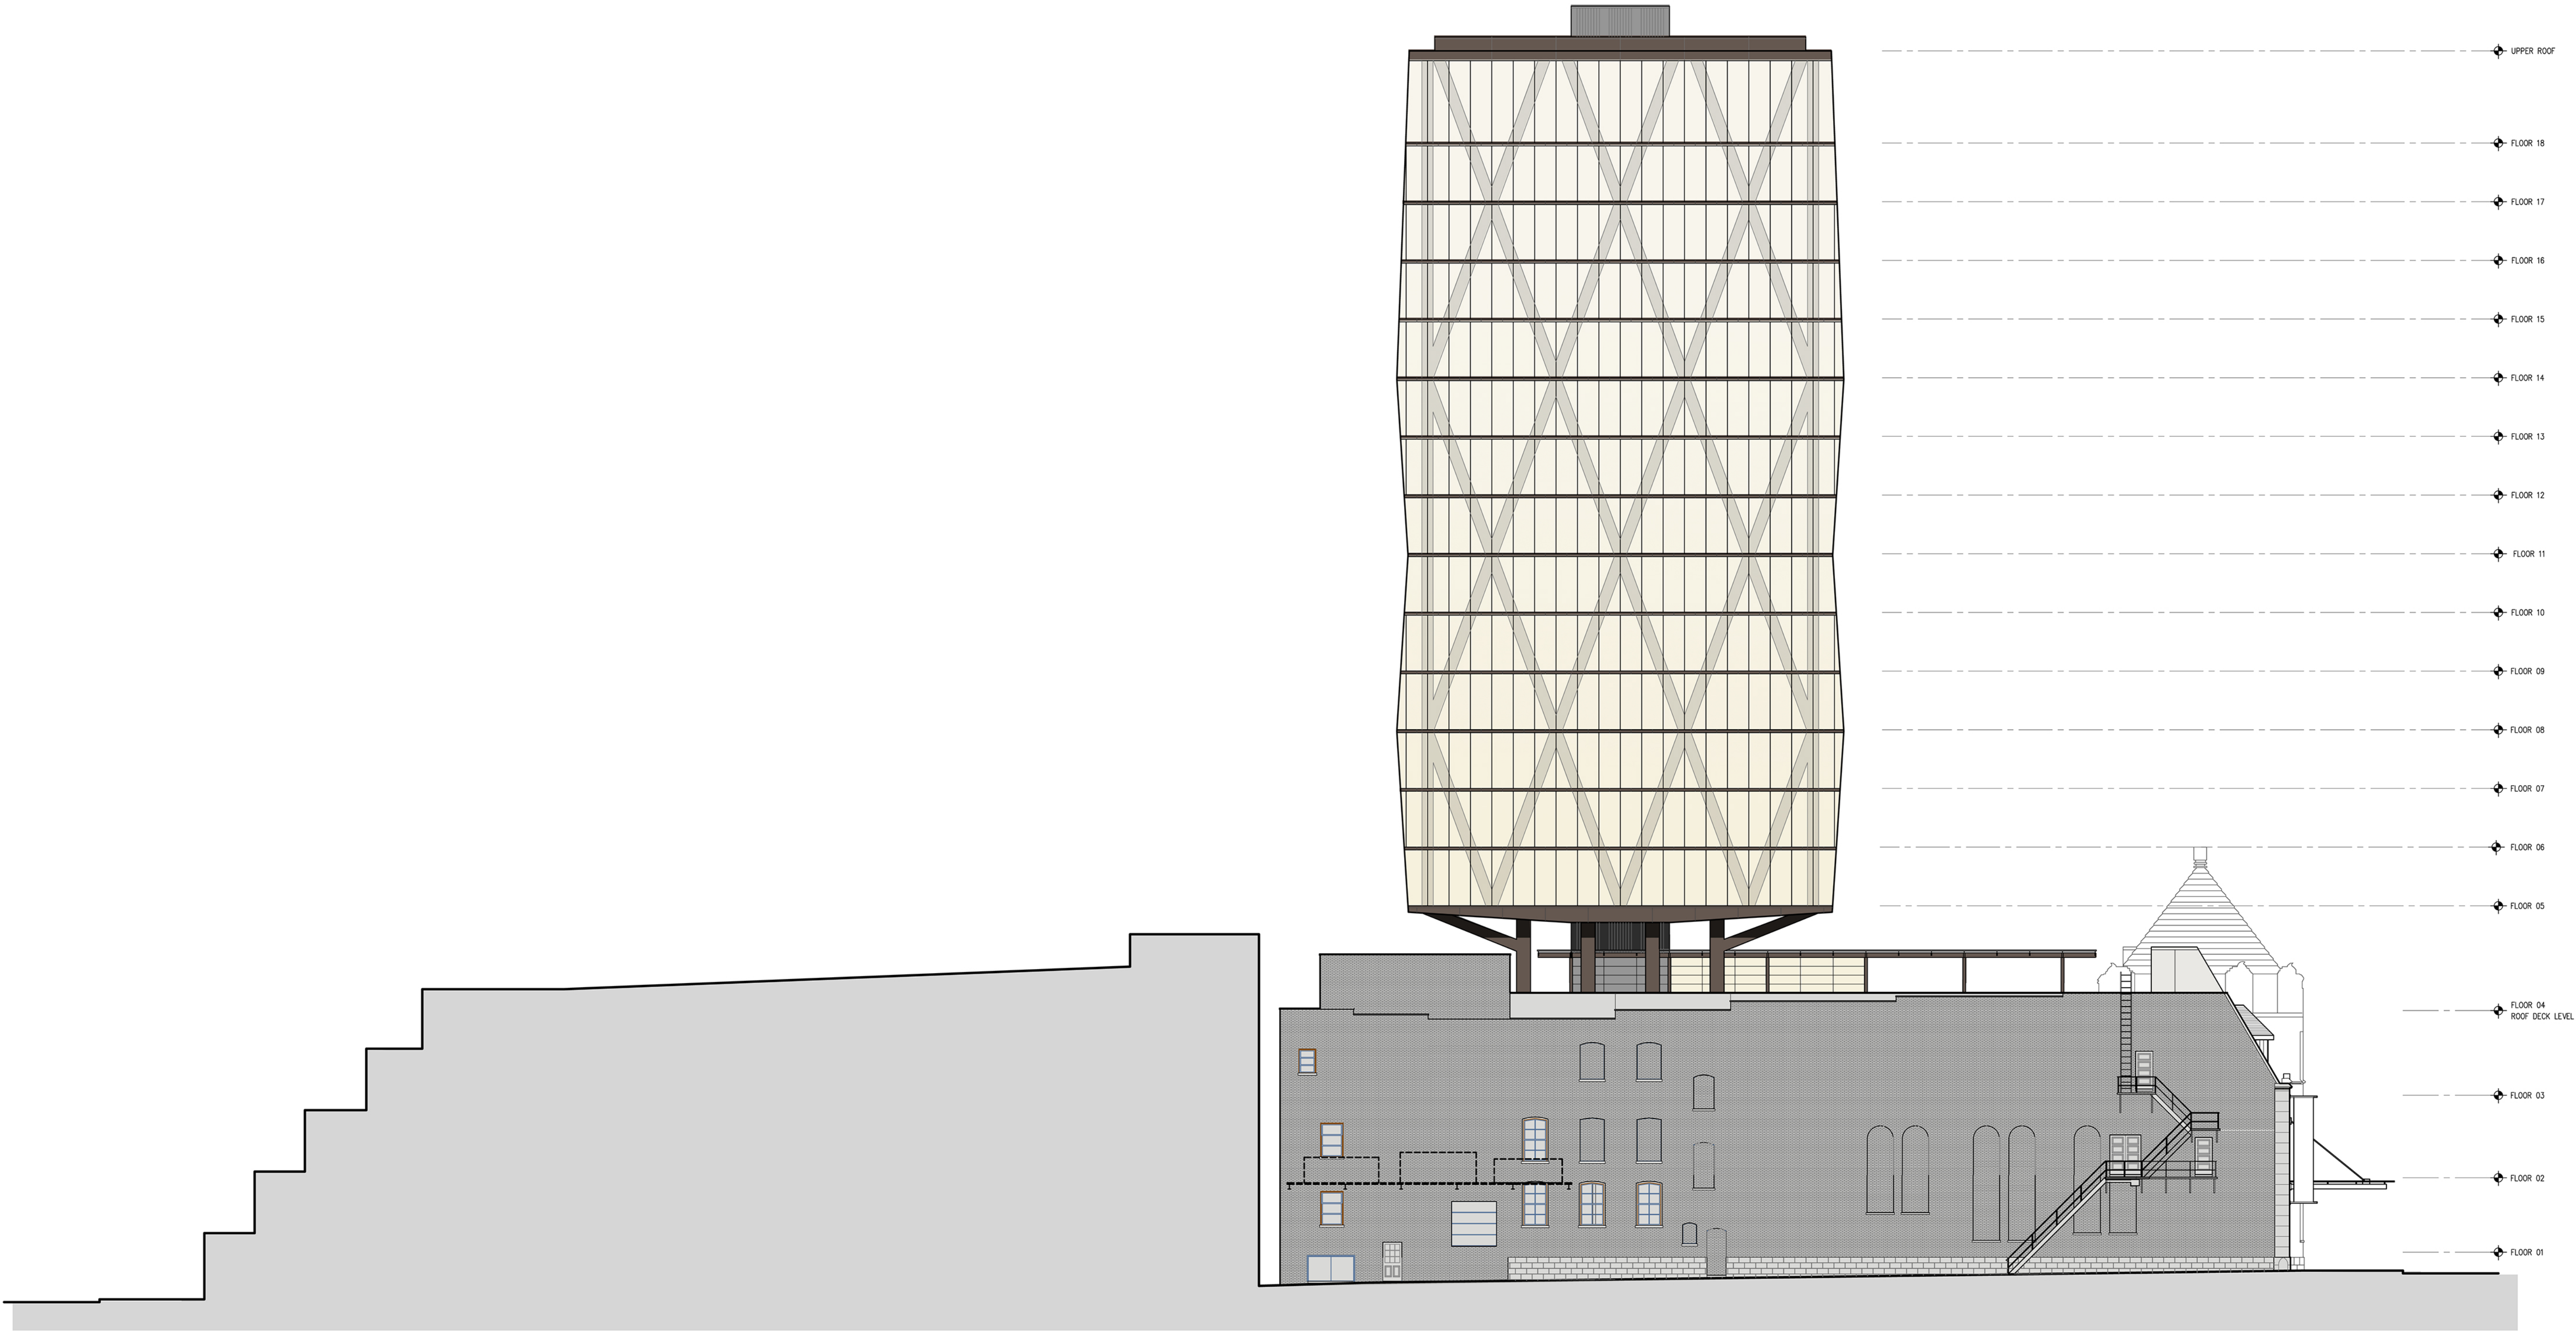

SCOTTISH RITE
TEMPLE
NEW HOTEL - REDEVELOPMENT

790 N VAN BUREN ST.
MILWAUKEE, WI. 53202



CONSULTANTS:

STRUCTURAL/CIVIL ENGINEER:

MEP ENGINEER:

1	HPC SUBMITTAL/CONCEPTUAL	01.17.17
#	REVISION / ISSUE	DATE

SEAL

THESE DOCUMENTS HAVE BEEN PREPARED BY ME OR
UNDER MY CLOSE PERSONAL SUPERVISION, AND THEY
COMPLY WITH ALL CITY REQUIREMENTS

SHEET TITLE:

ELEVATIONS

A-202

01 EASTERN/ALLEY ELEVATION
SCALE: 1/16" = 1'-0"



01 EAST WELLS ELEVATION
SCALE: 1/16" = 1'-0"

SCOTTISH RITE
TEMPLE
NEW HOTEL - REDEVELOPMENT

790 N VAN BUREN ST.
MILWAUKEE, WI. 53202



CONSULTANTS:

STRUCTURAL/CIVIL ENGINEER:

MEP ENGINEER:

1	HPC SUBMITTAL/CONCEPTUAL	01.17.17
#	REVISION / ISSUE	DATE

SEAL

THESE DOCUMENTS HAVE BEEN PREPARED BY ME OR UNDER MY CLOSE PERSONAL SUPERVISION, AND THEY COMPLY WITH ALL CITY REQUIREMENTS

SHEET TITLE:

ELEVATIONS

A-203

SCOTTISH RITE
TEMPLE
NEW HOTEL - REDEVELOPMENT

790 N VAN BUREN ST.
MILWAUKEE, WI. 53202



CONSULTANTS:

STRUCTURAL/CIVIL ENGINEER:

MEP ENGINEER:

1	HPC SUBMITTAL/CONCEPTUAL	01.17.17
#	REVISION / ISSUE	DATE


SEAL

THESE DOCUMENTS HAVE BEEN PREPARED BY ME OR
UNDER MY CLOSE PERSONAL SUPERVISION, AND THEY
COMPLY WITH ALL CITY REQUIREMENTS

SHEET TITLE:

CONCEPTUAL
SECTION

A-210

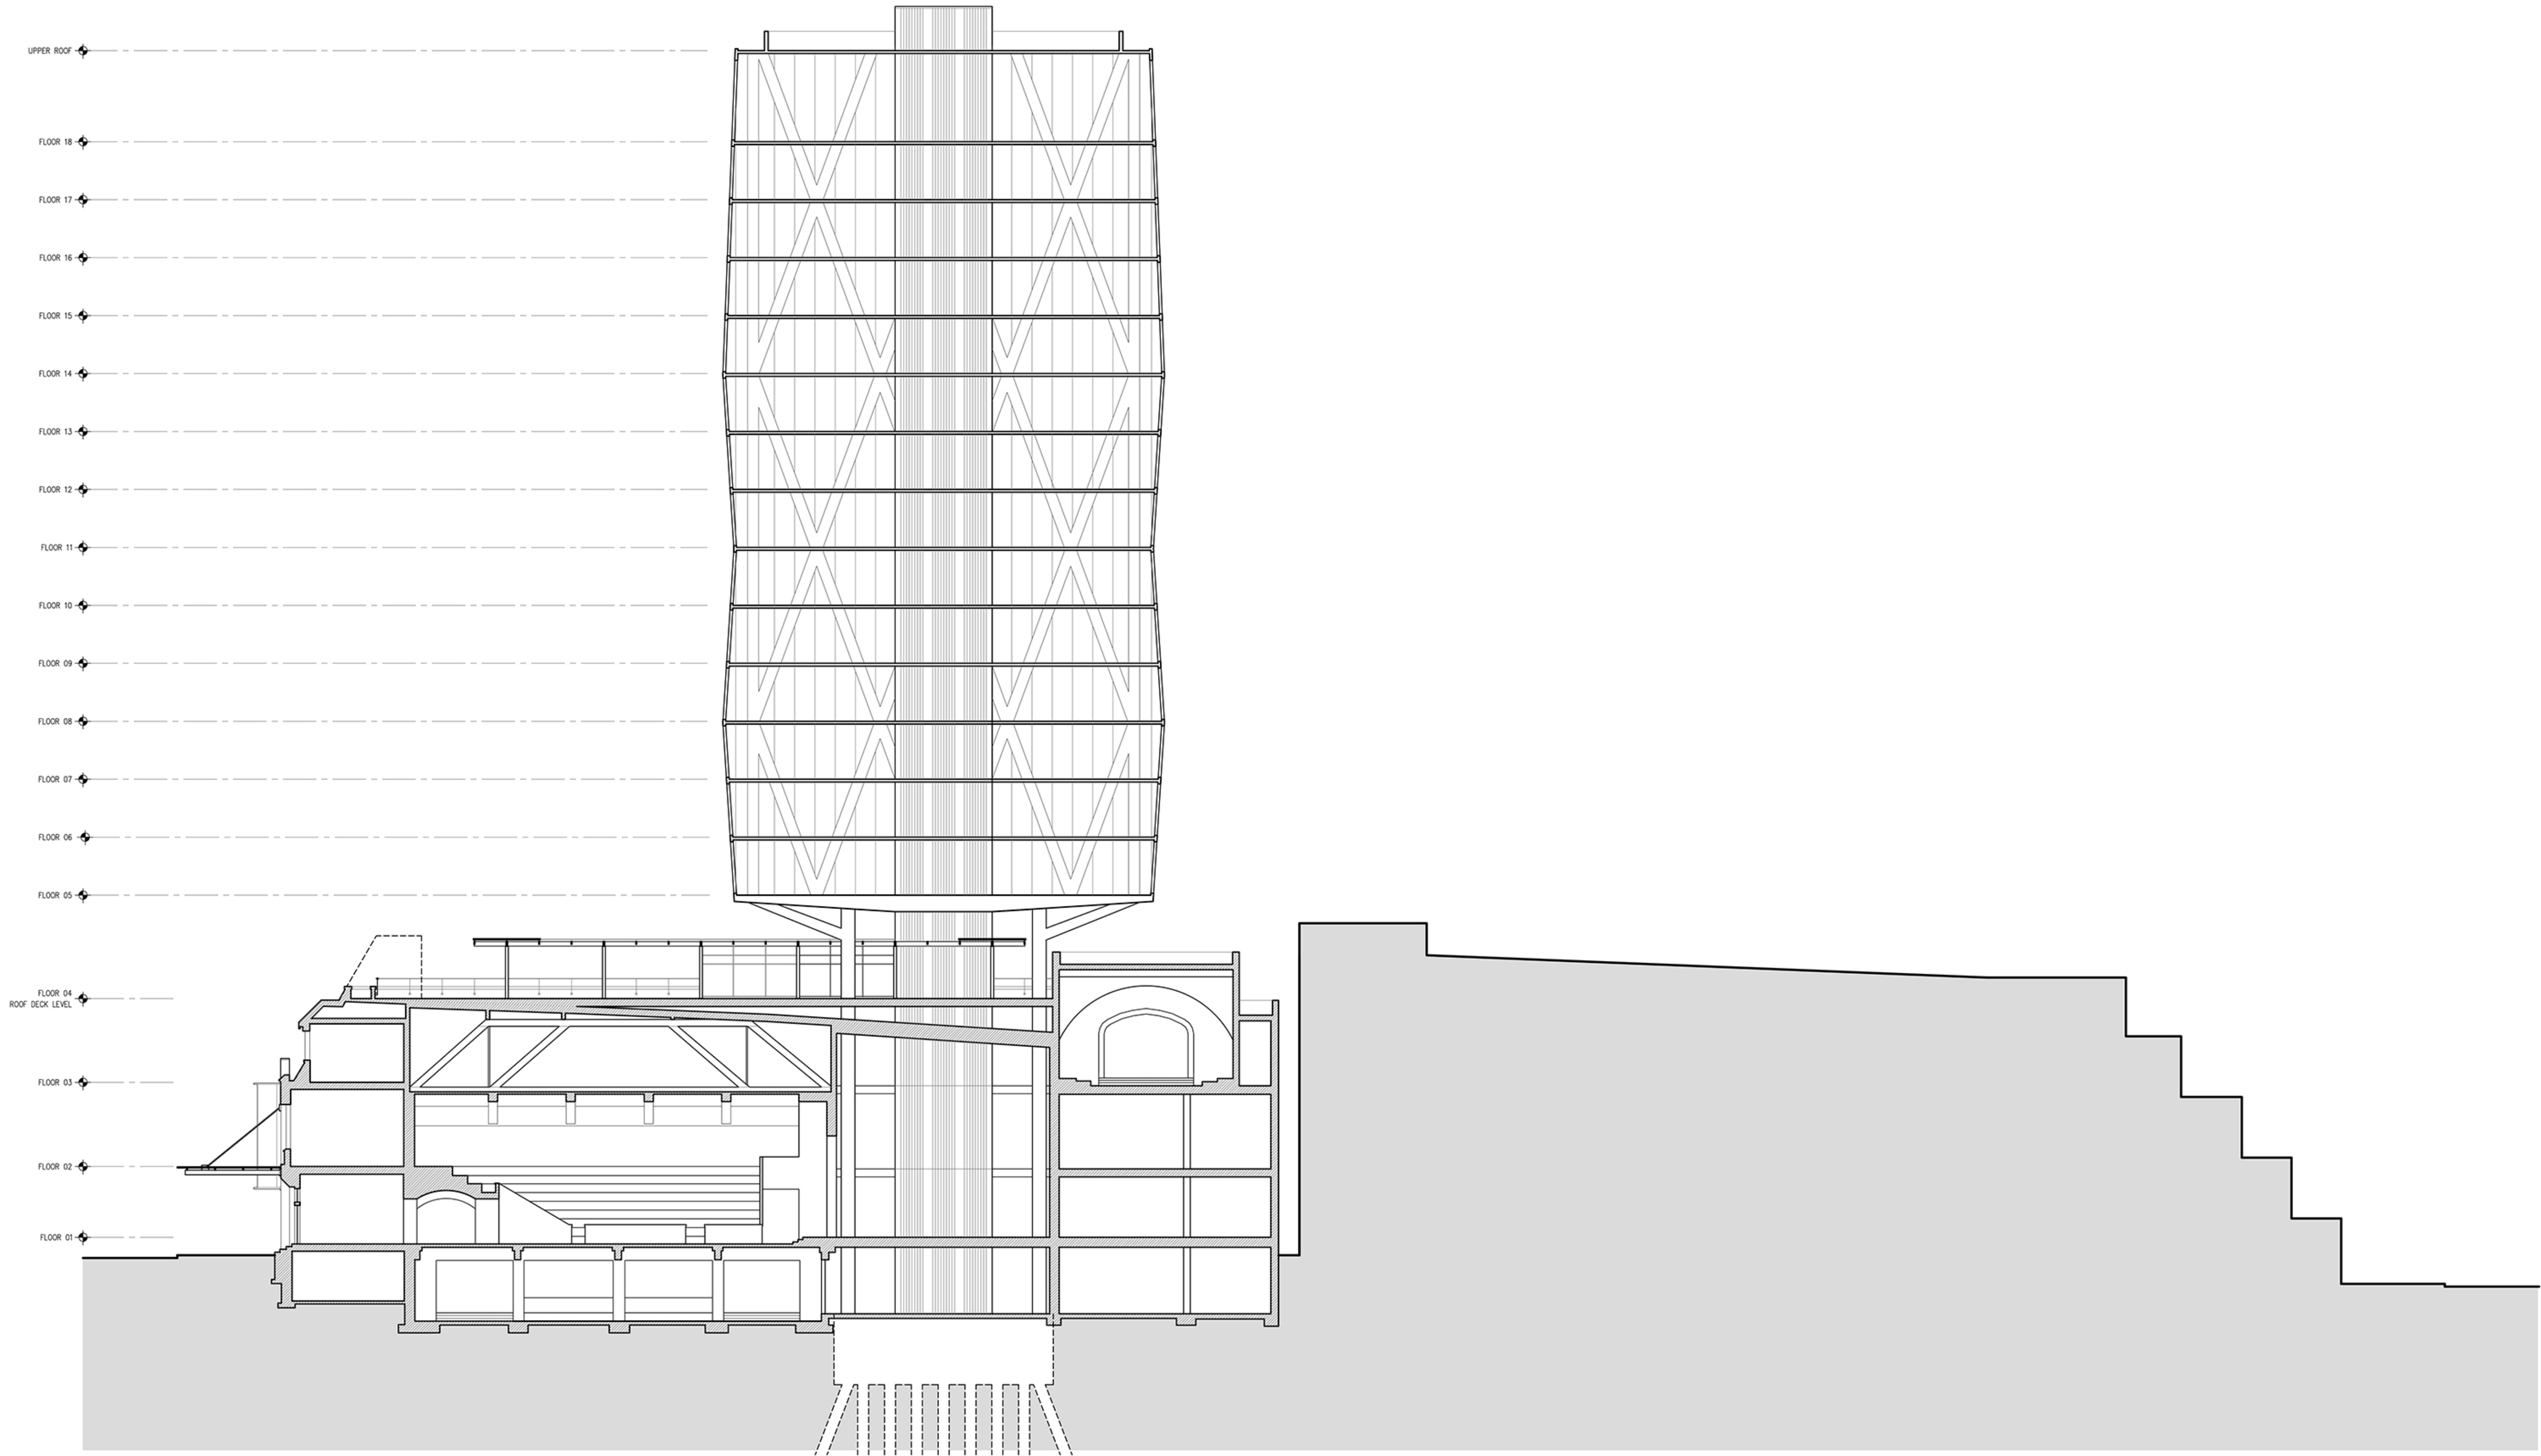

01 CONCEPTUAL SECTION
SCALE: 1/16" = 1'-0"