


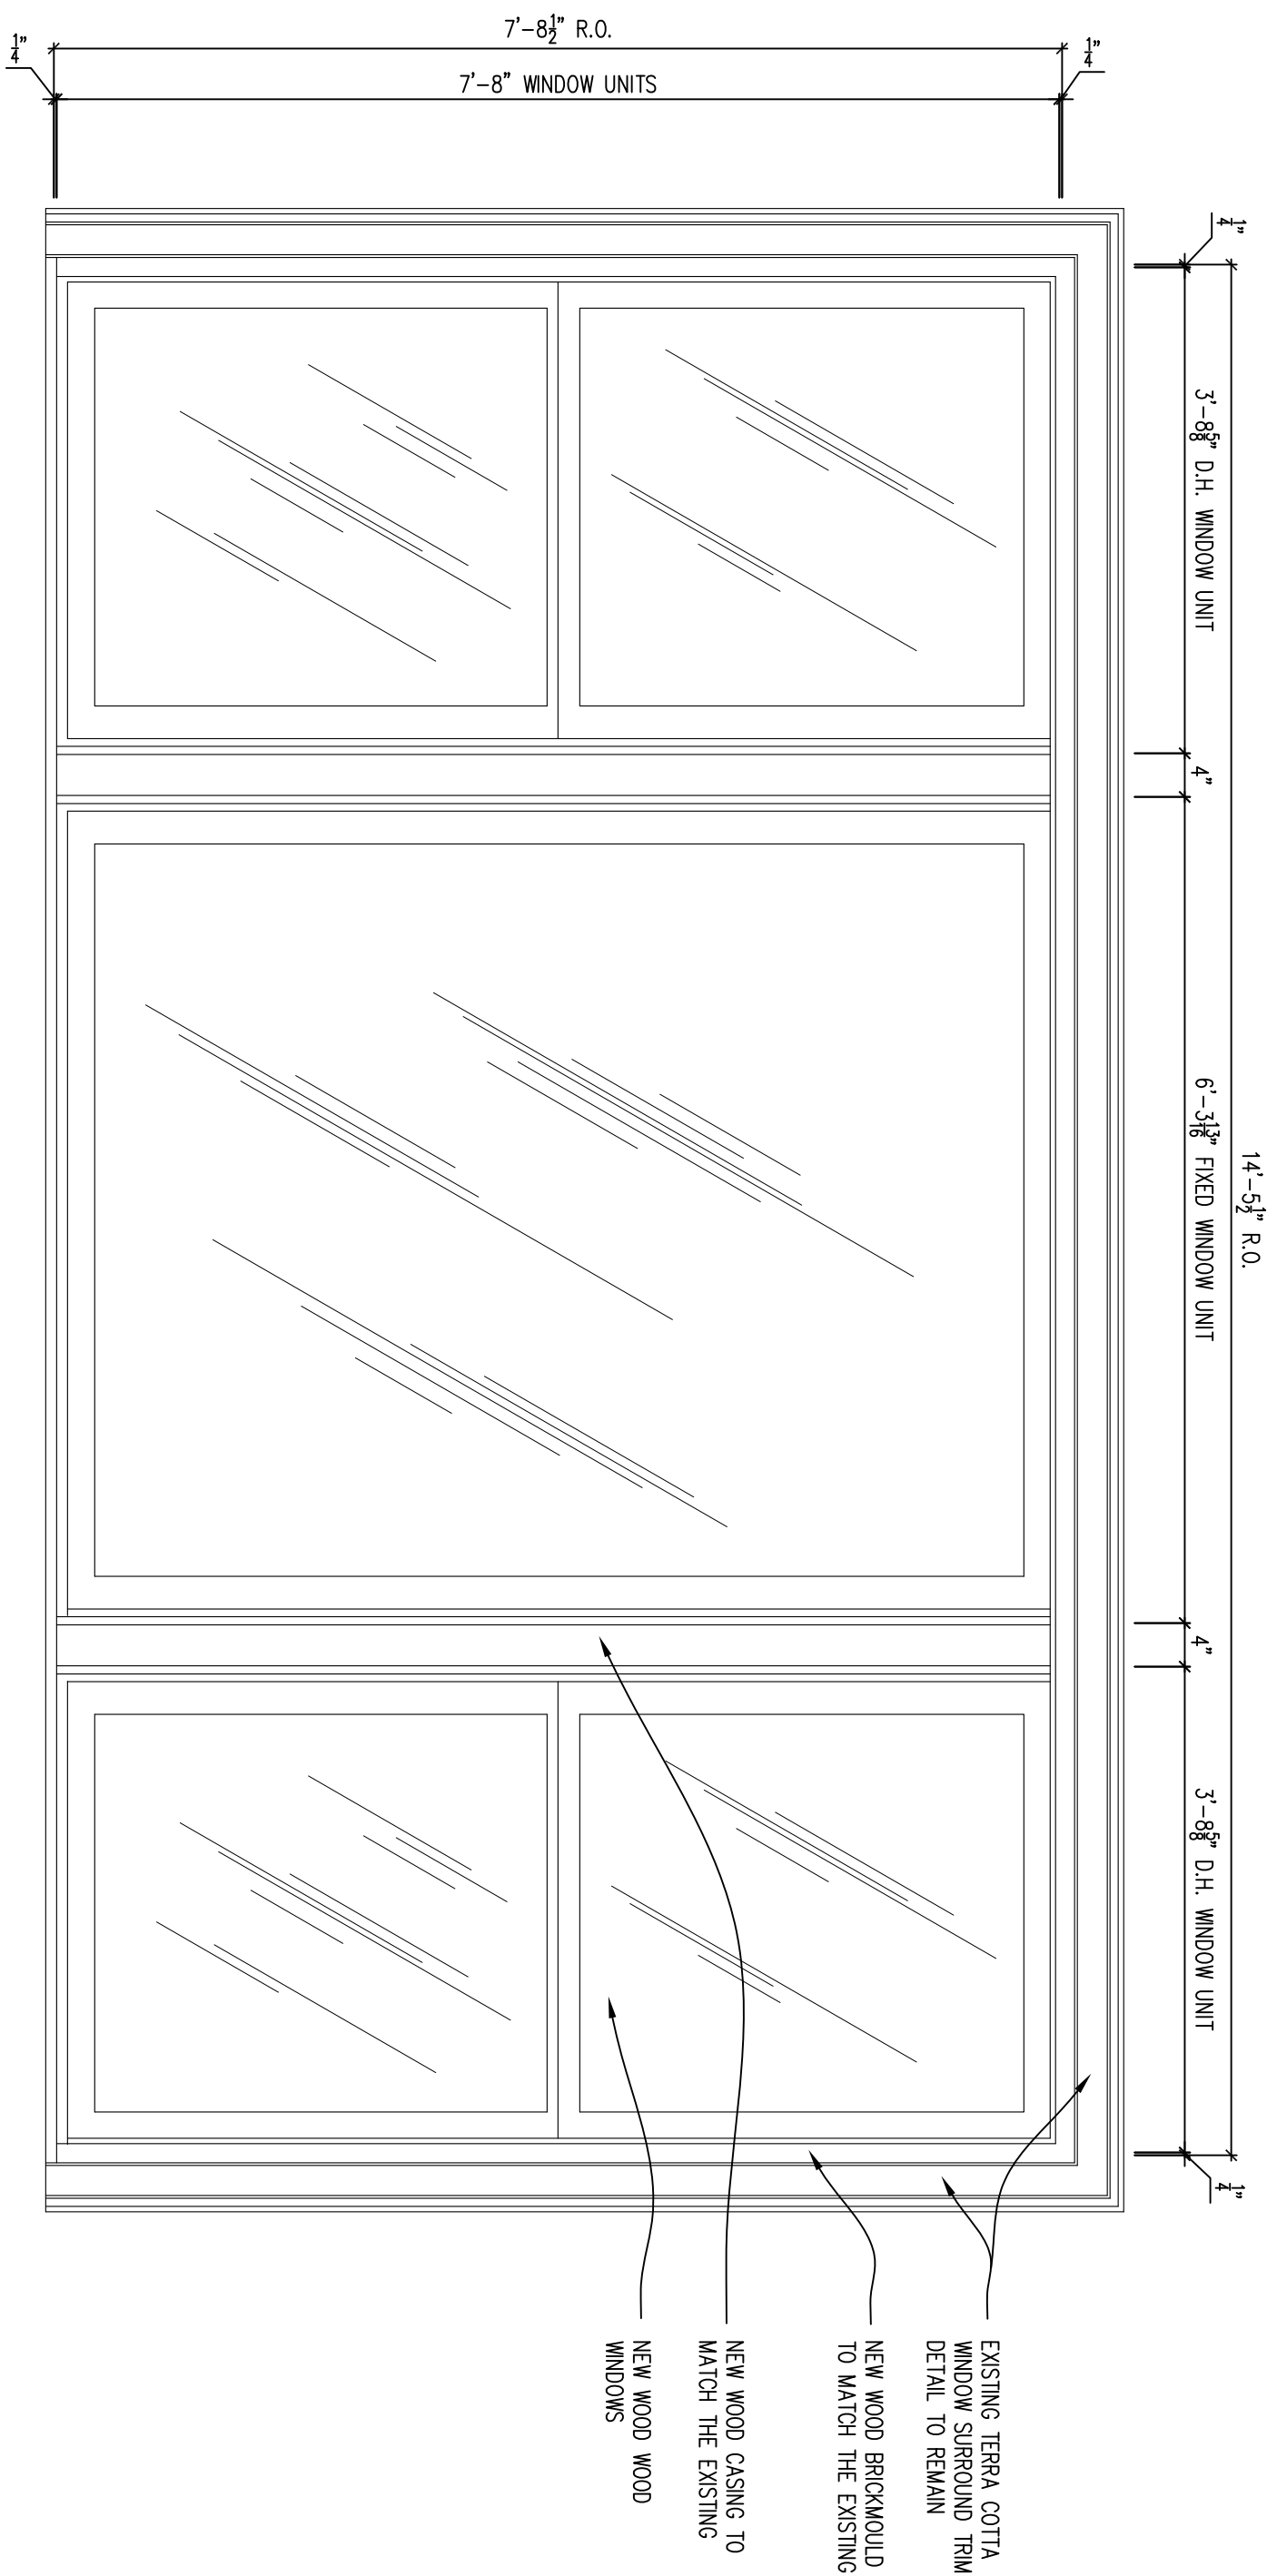

NEW WOOD BRICKMOULD
TO MATCH THE EXISTING

NEW WOOD CASING TO
MATCH THE EXISTING

NEW WOOD CASING TO MATCH THE EXISTING

EXISTING TERRA COTTA
WINDOW SURROUND TRIM
DETAIL TO REMAIN

NEW WOOD BRICKMOULD
TO MATCH THE EXISTING

NEW WOOD WOOD
WINDOWS