


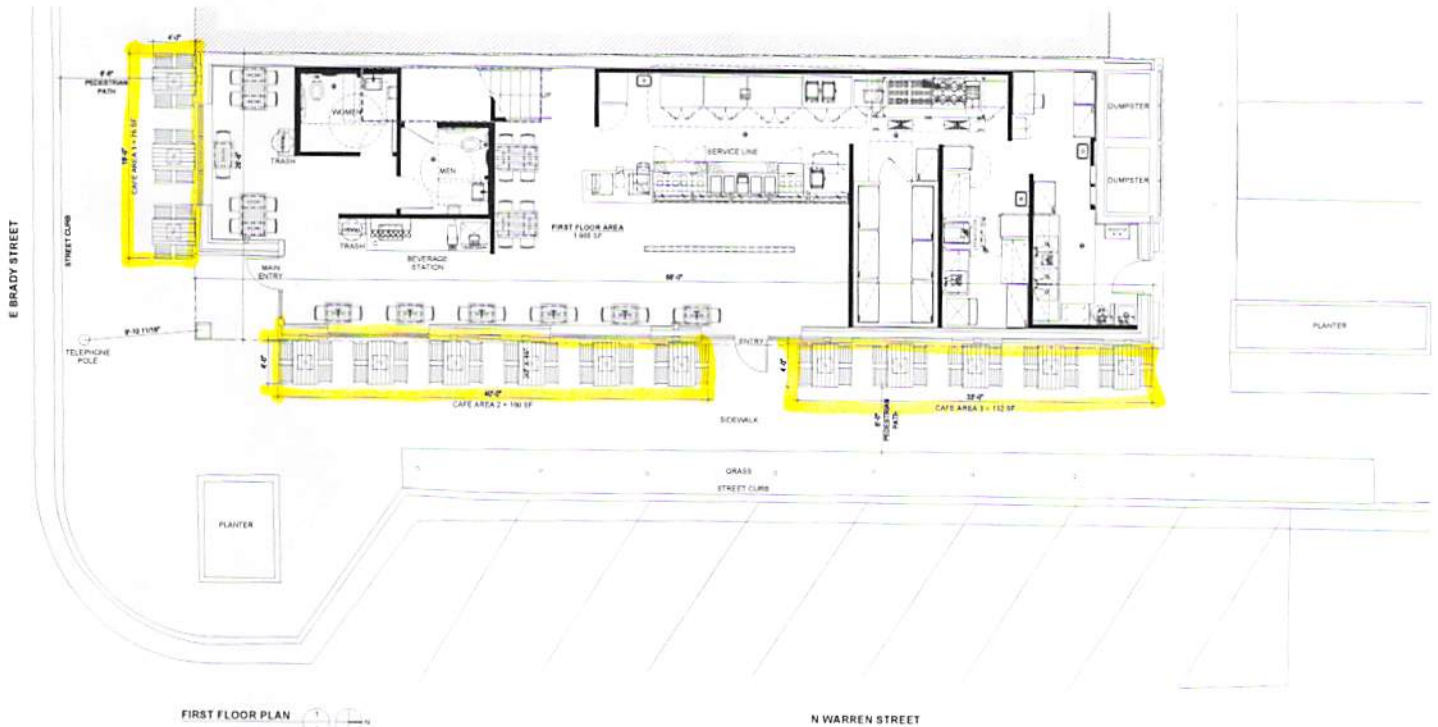

FIRST FLOOR PLAN

Date: 03/03/2017
 Legal Entity: Roaring Fork Restaurant Group
 Restaurant: Qdoba Mexican Eats
 Address: 1348 E Brady Street
 Milwaukee, WI 53202

N WARREN STREET