



EAST WALL SECTION AT RECESS 1/2" = 1'-0" 2 0


EAST WALL SECTION 1/2" = 1'-0" 1 2

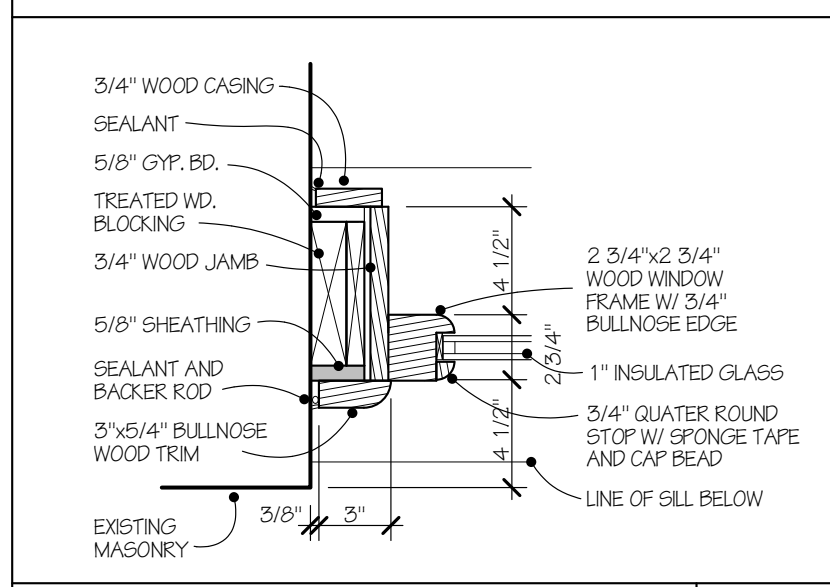


WINDOW JAMB DETAIL 1 1/2" = 1'-0" 1 9

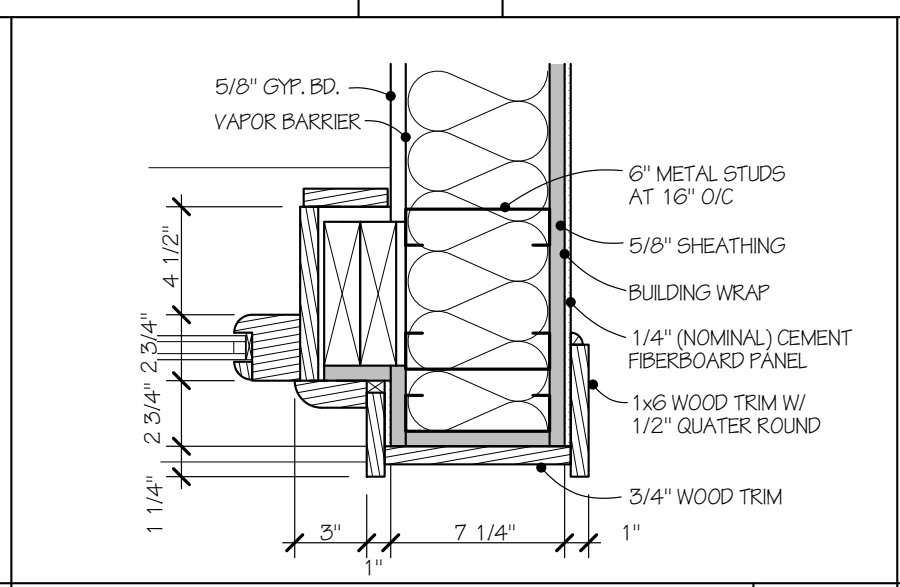


WINDOW JAMB DETAIL 1 1/2" = 1'-0" 1 5

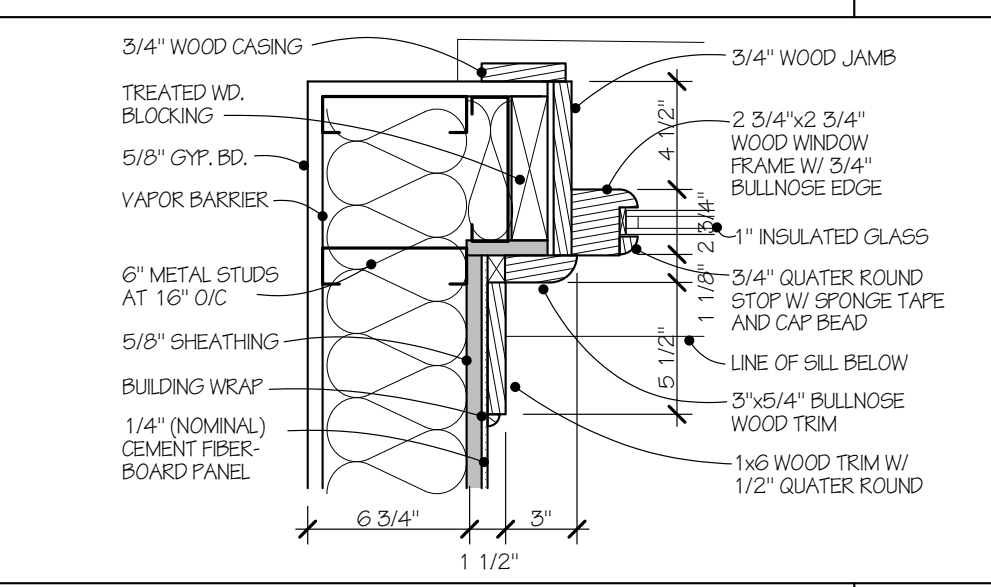


WINDOW JAMB DETAIL 1 1/2" = 1'-0" 1 1

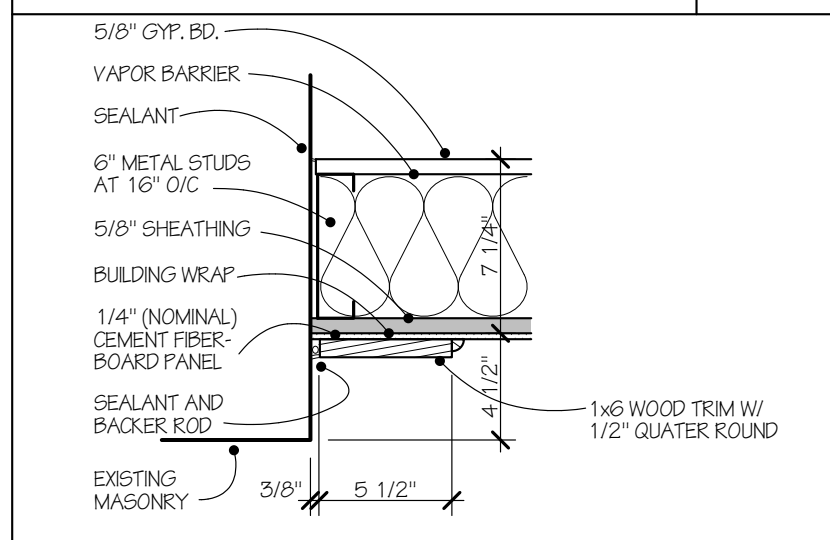


WALL DETAIL 1 1/2" = 1'-0" 1 8

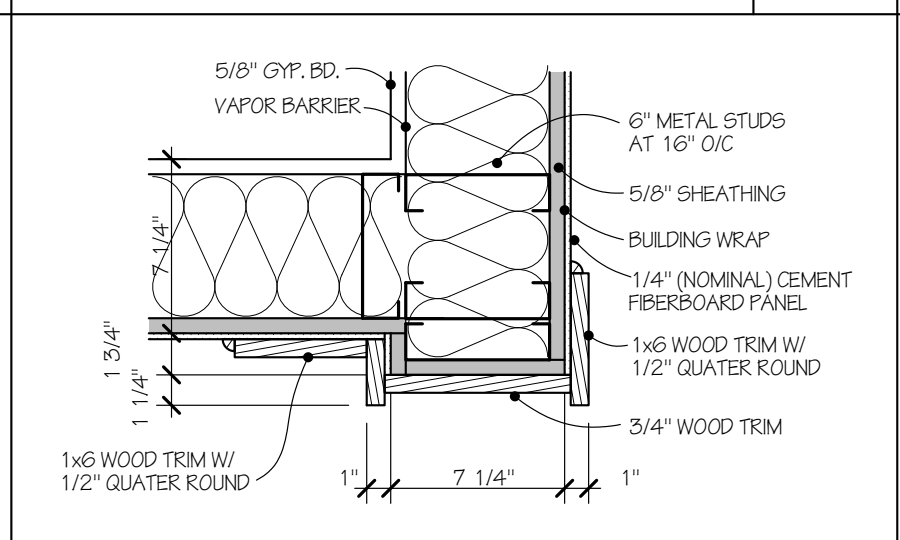


WALL DETAIL 1 1/2" = 1'-0" 1 4

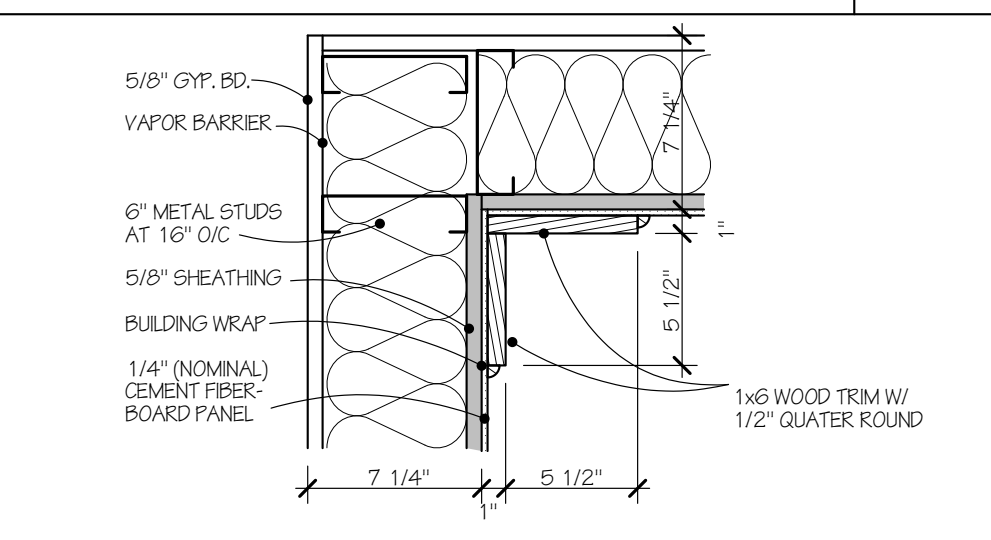


WALL DETAIL 1 1/2" = 1'-0" 1 0

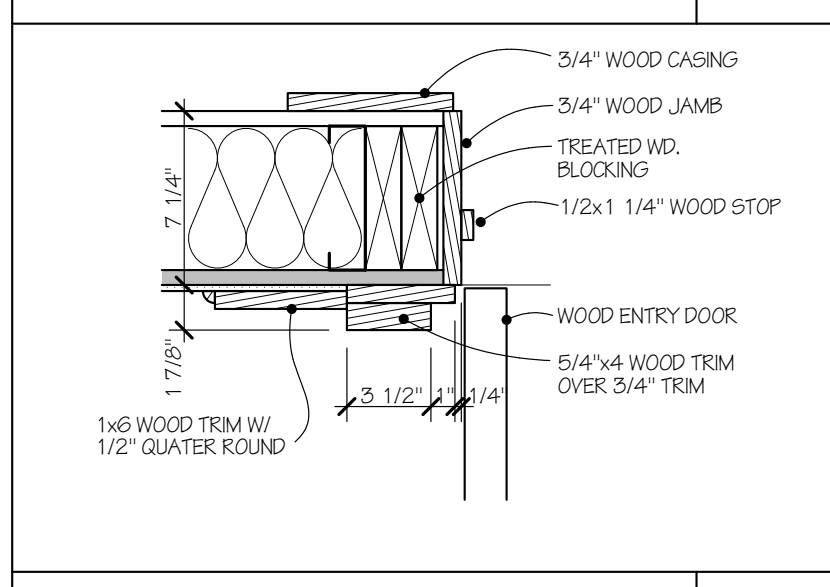


DOOR JAMB DETAIL 1 1/2" = 1'-0" 1 7

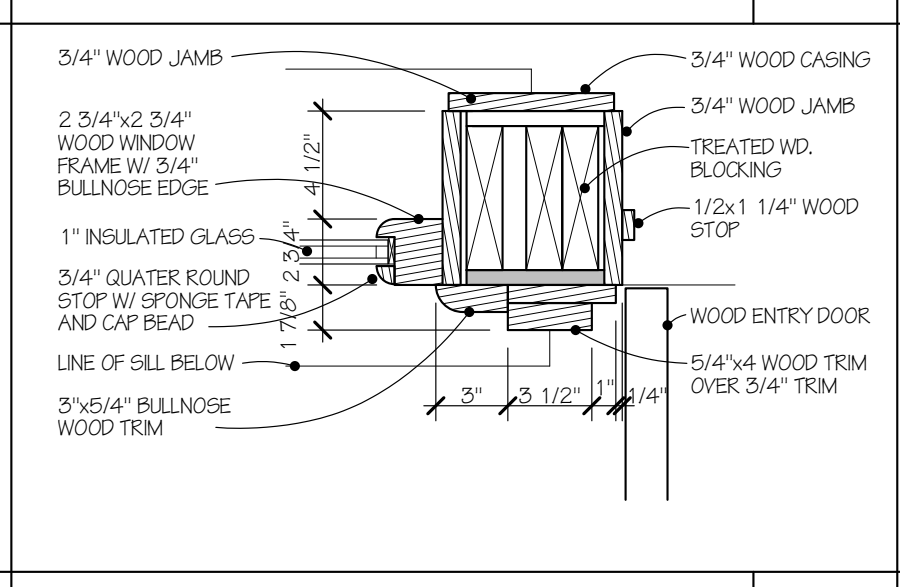


WINDOW JAMB DETAIL 1 1/2" = 1'-0" 1 3

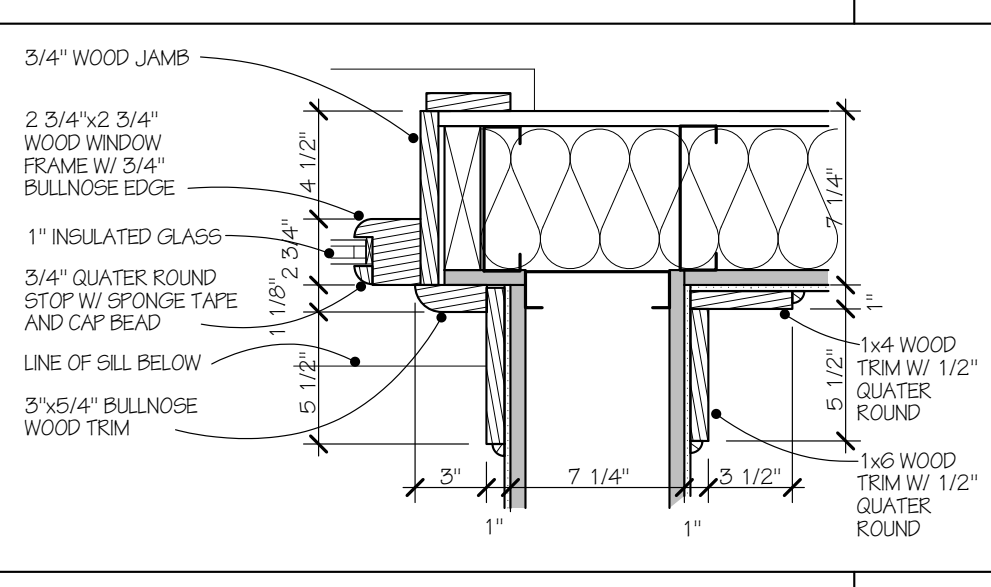


WINDOW JAMB DETAIL 1 1/2" = 1'-0" 0 9

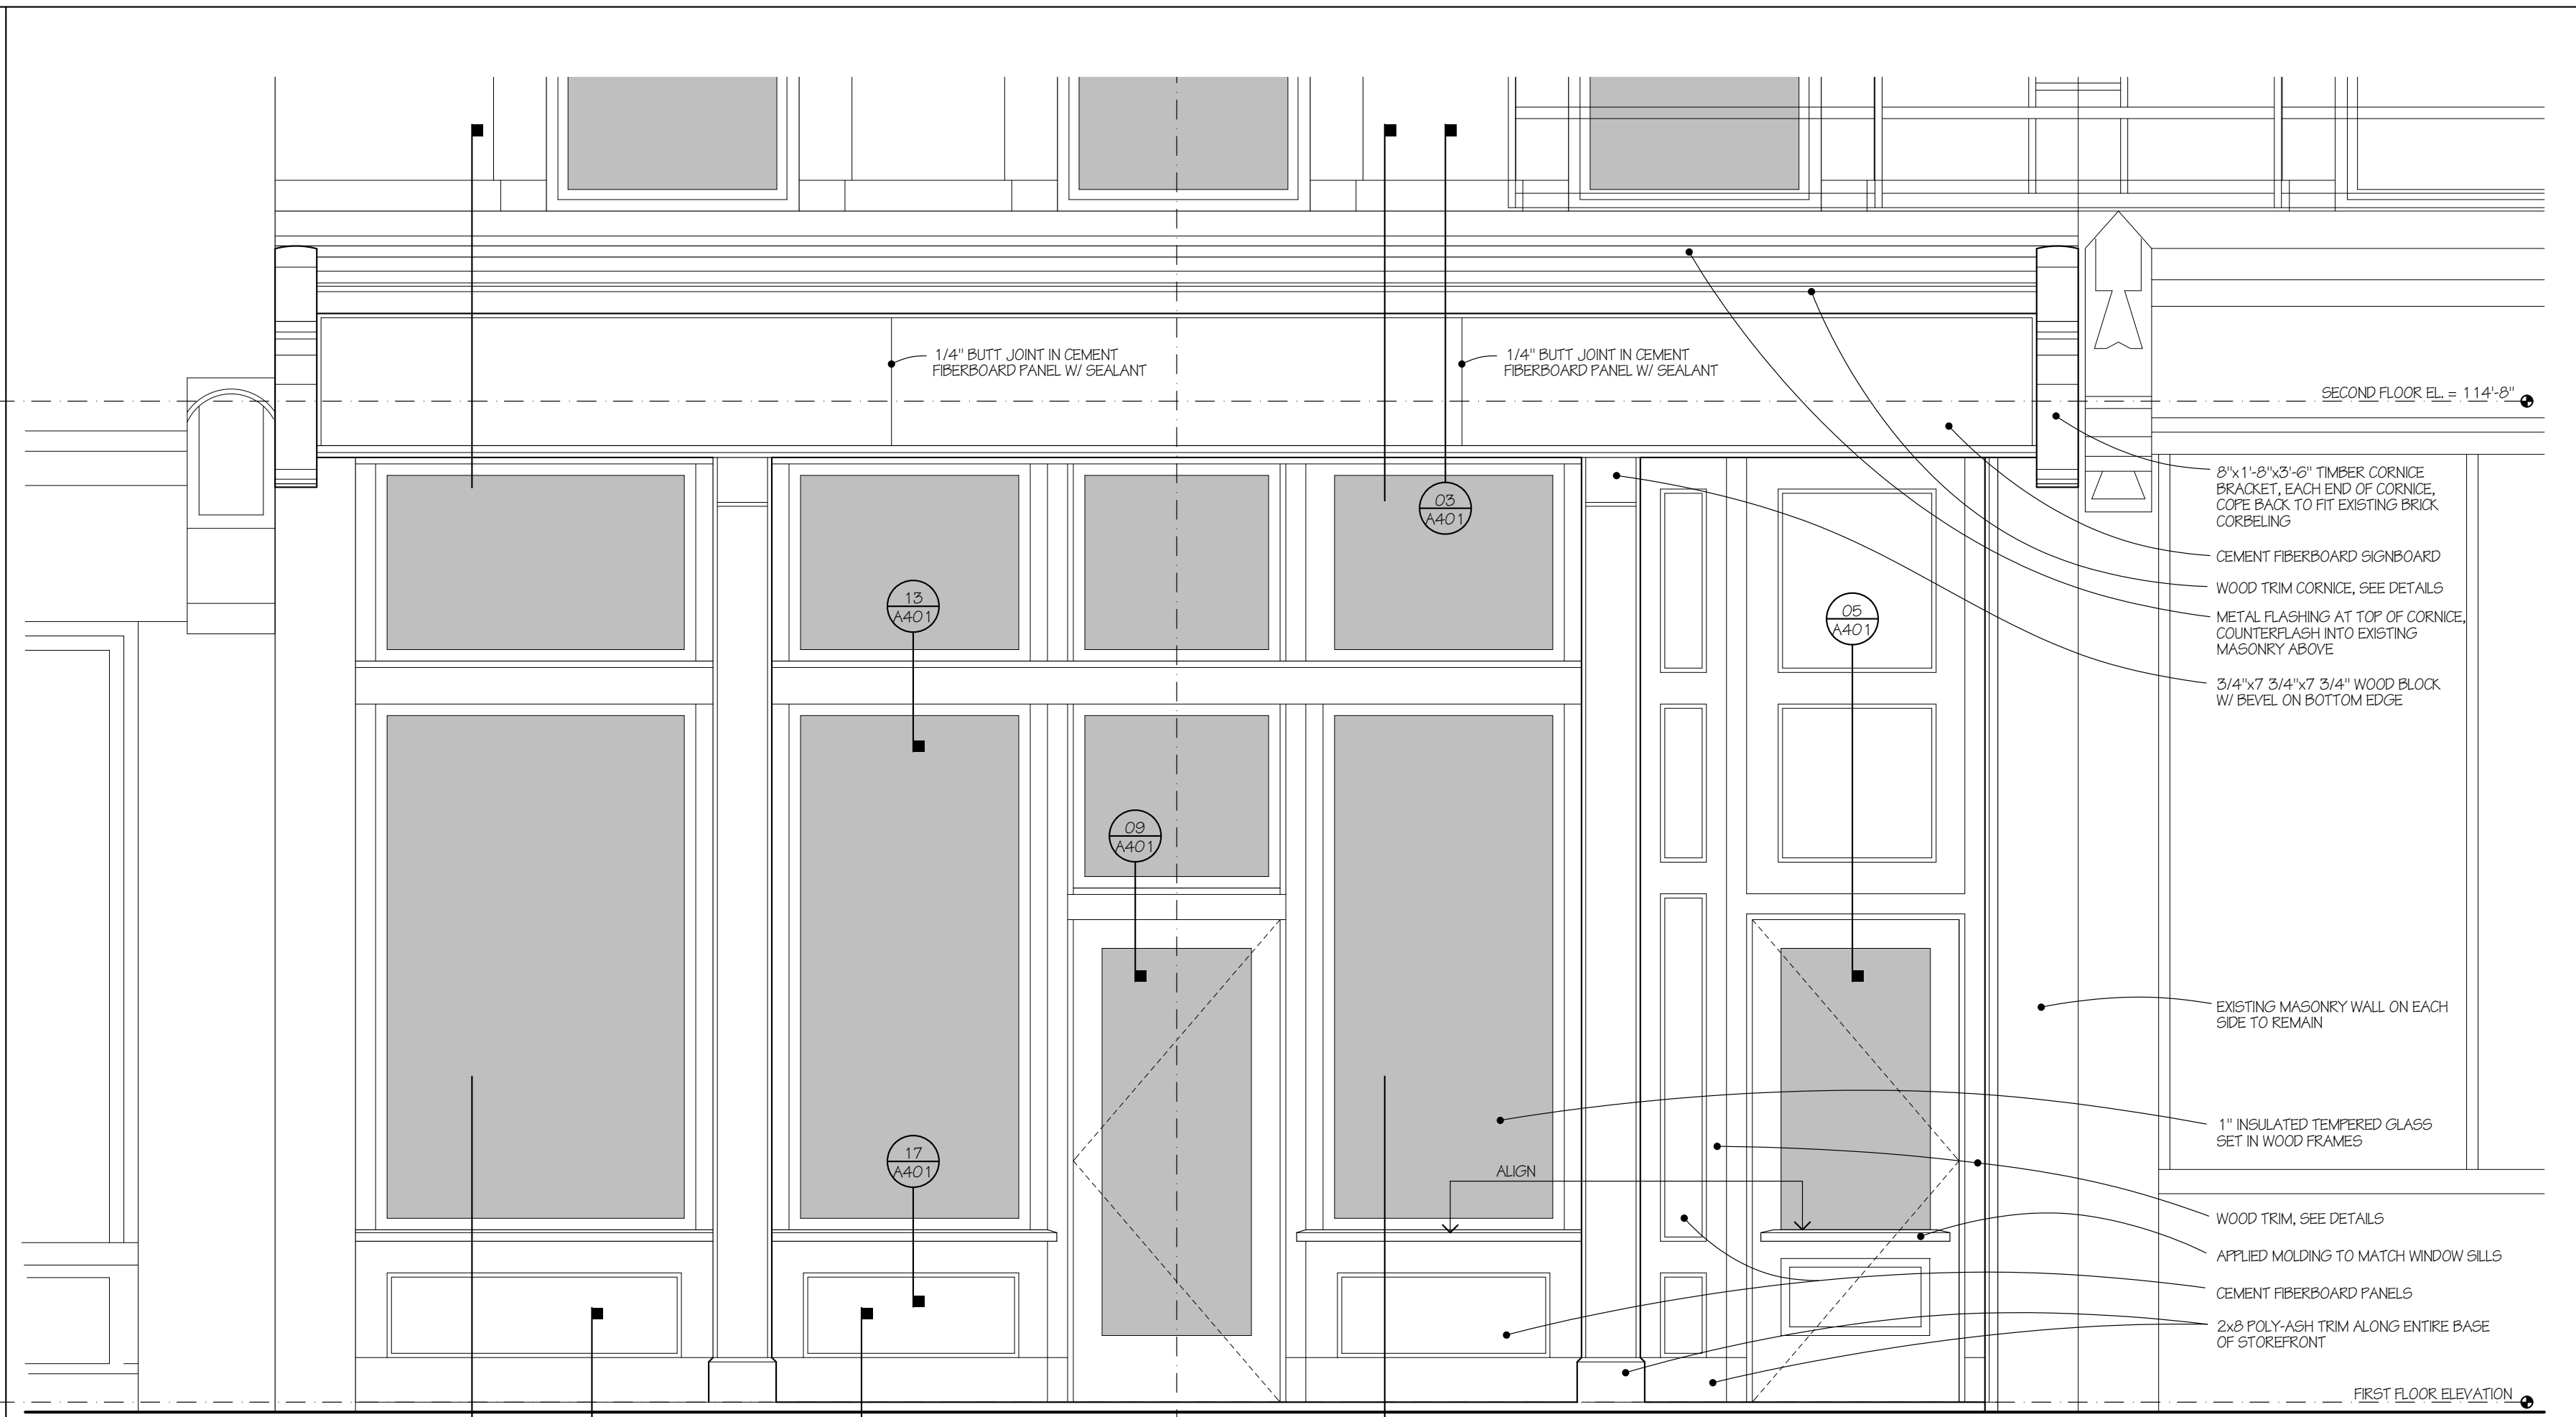

PARTIAL EAST ELEVATION 1/2" = 1'-0" 0 3

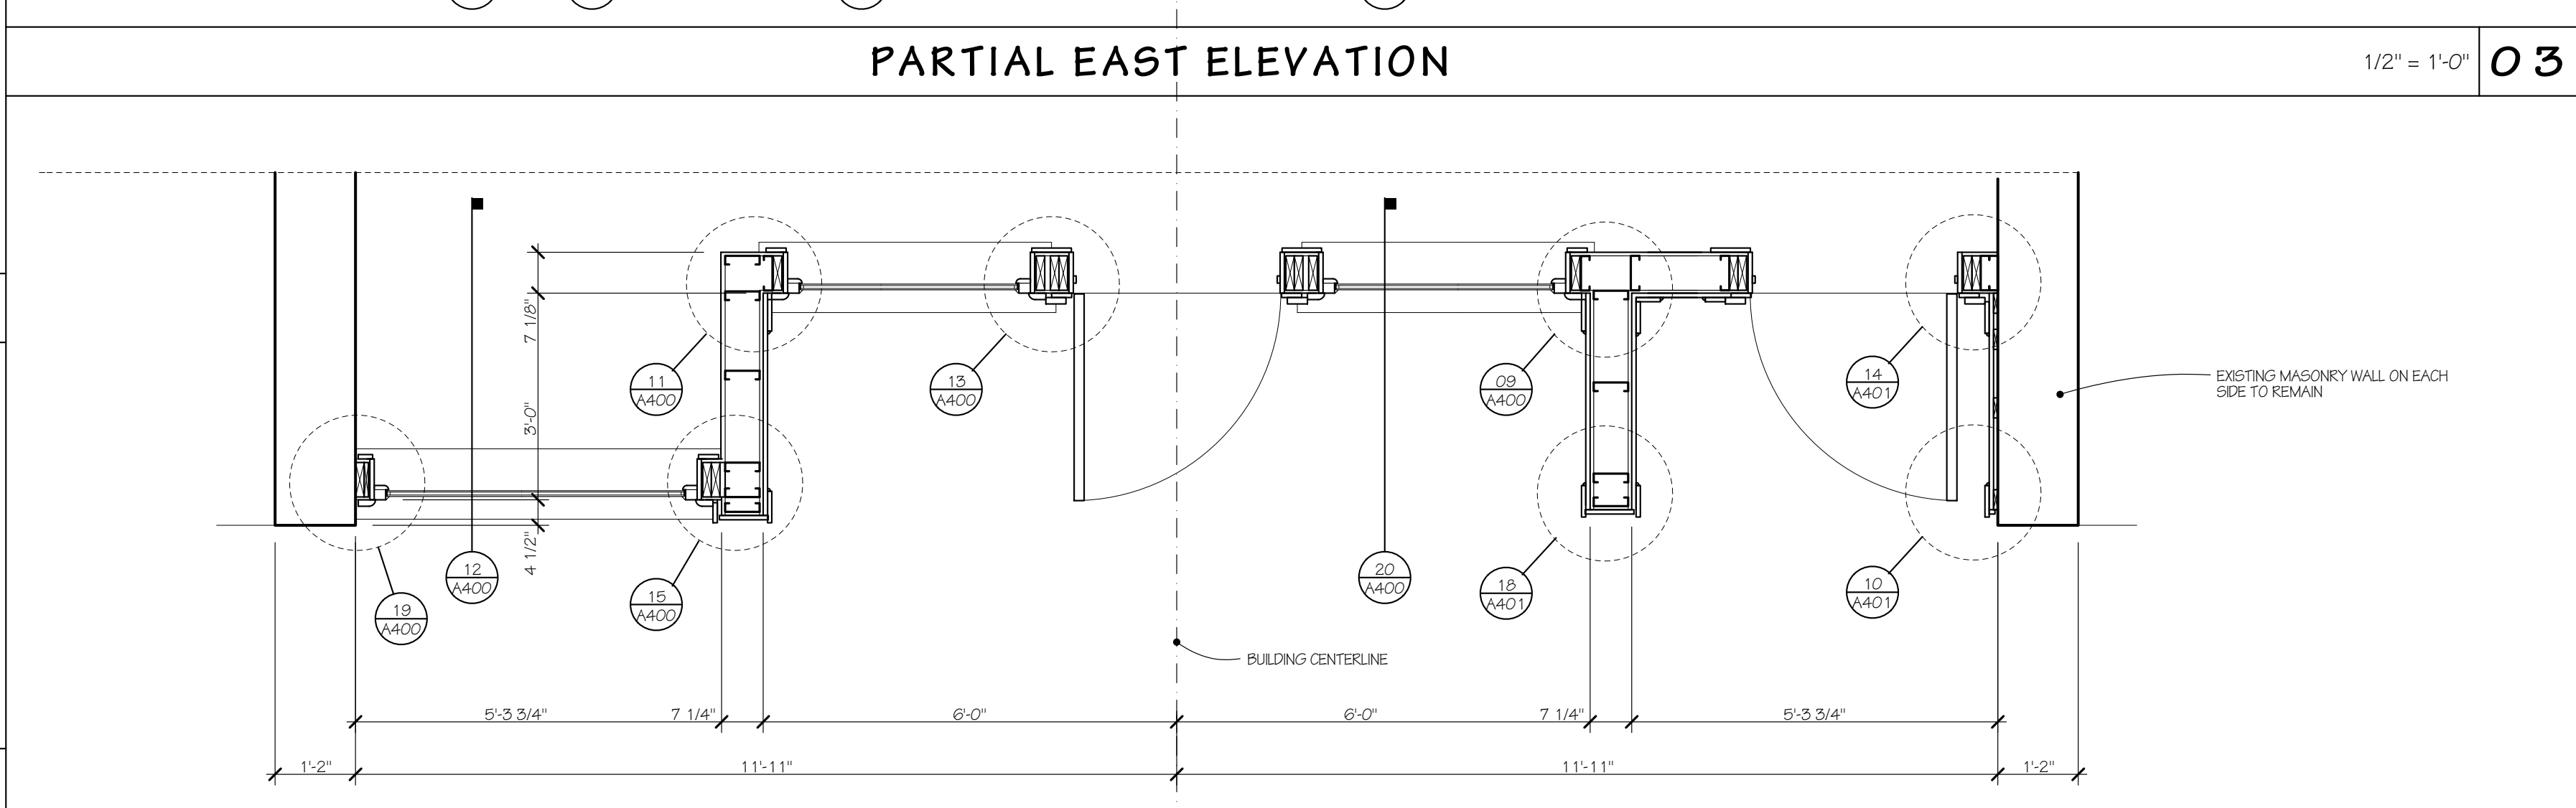

PARTIAL EAST PLAN - CUT THROUGH WINDOWS 1/2" = 1'-0" 0 2

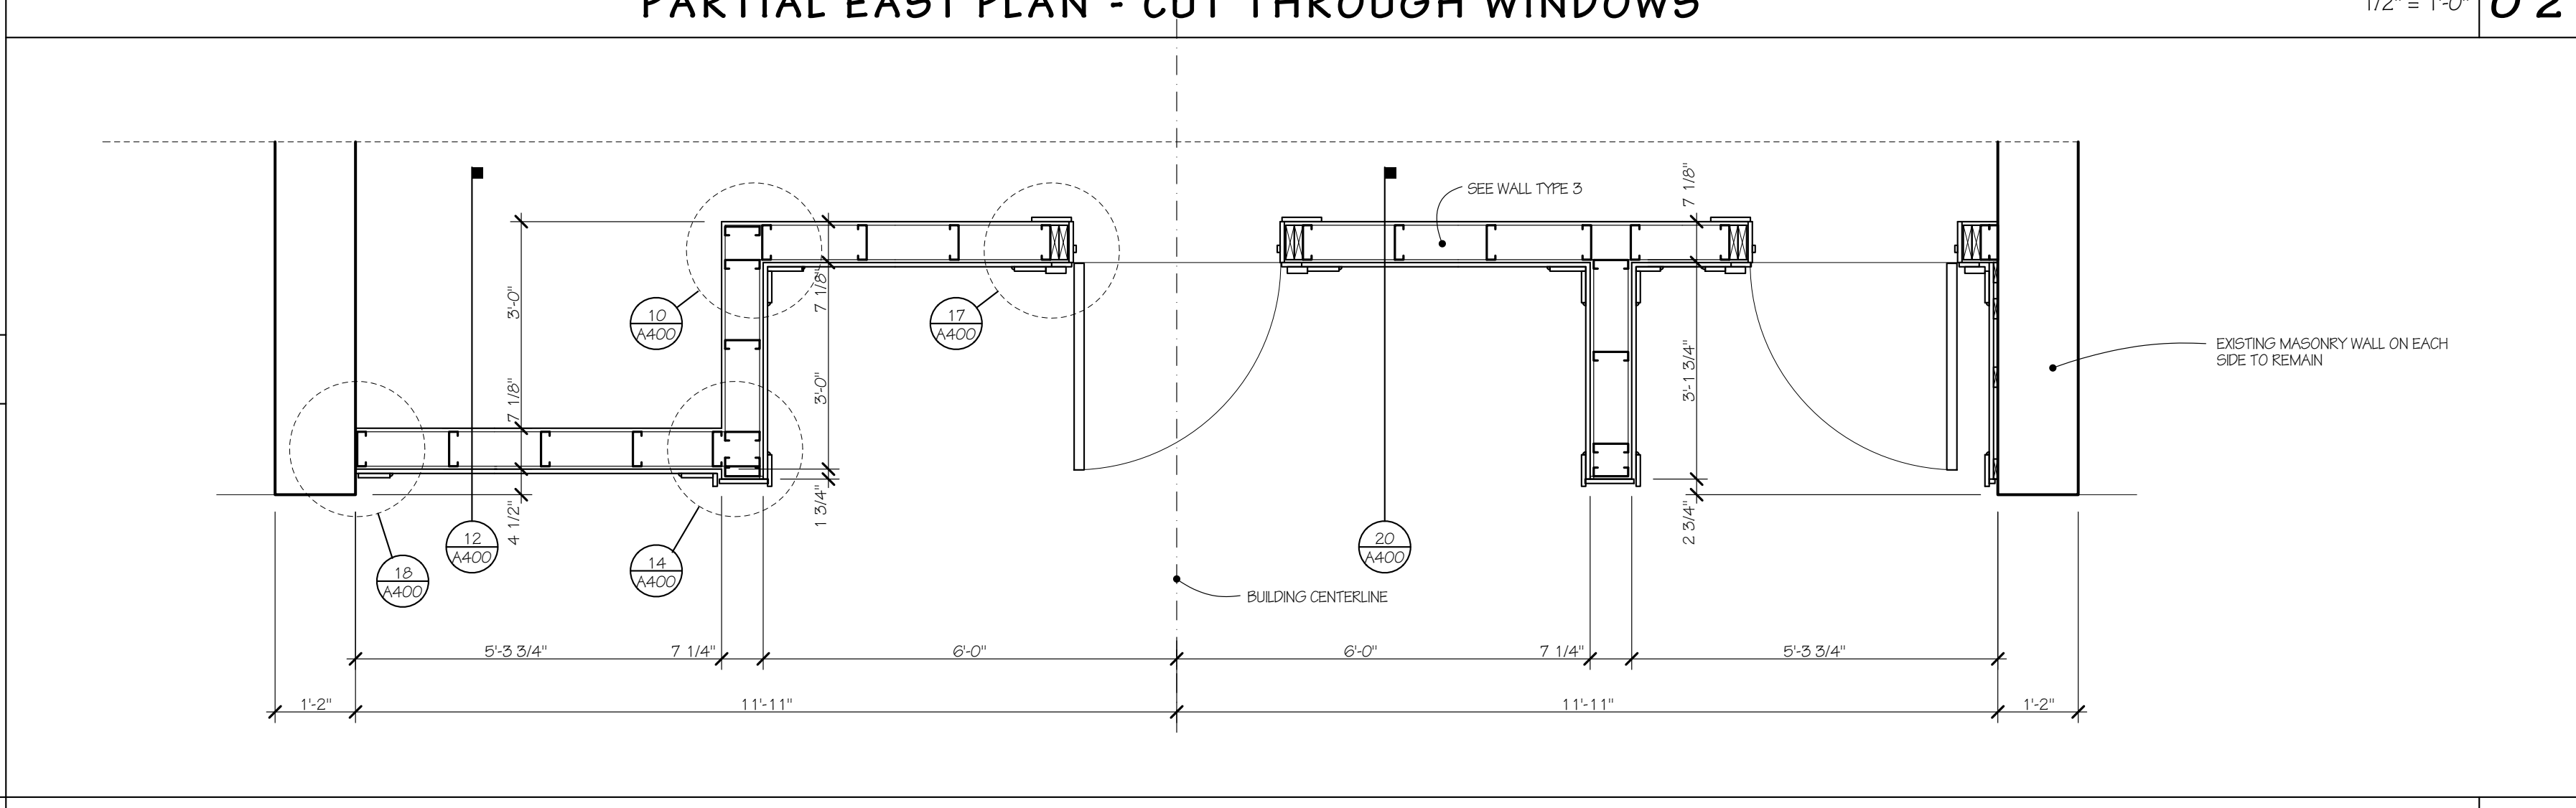

PARTIAL EAST PLAN - CUT THROUGH LOWER WALL 1/2" = 1'-0" 0 1