



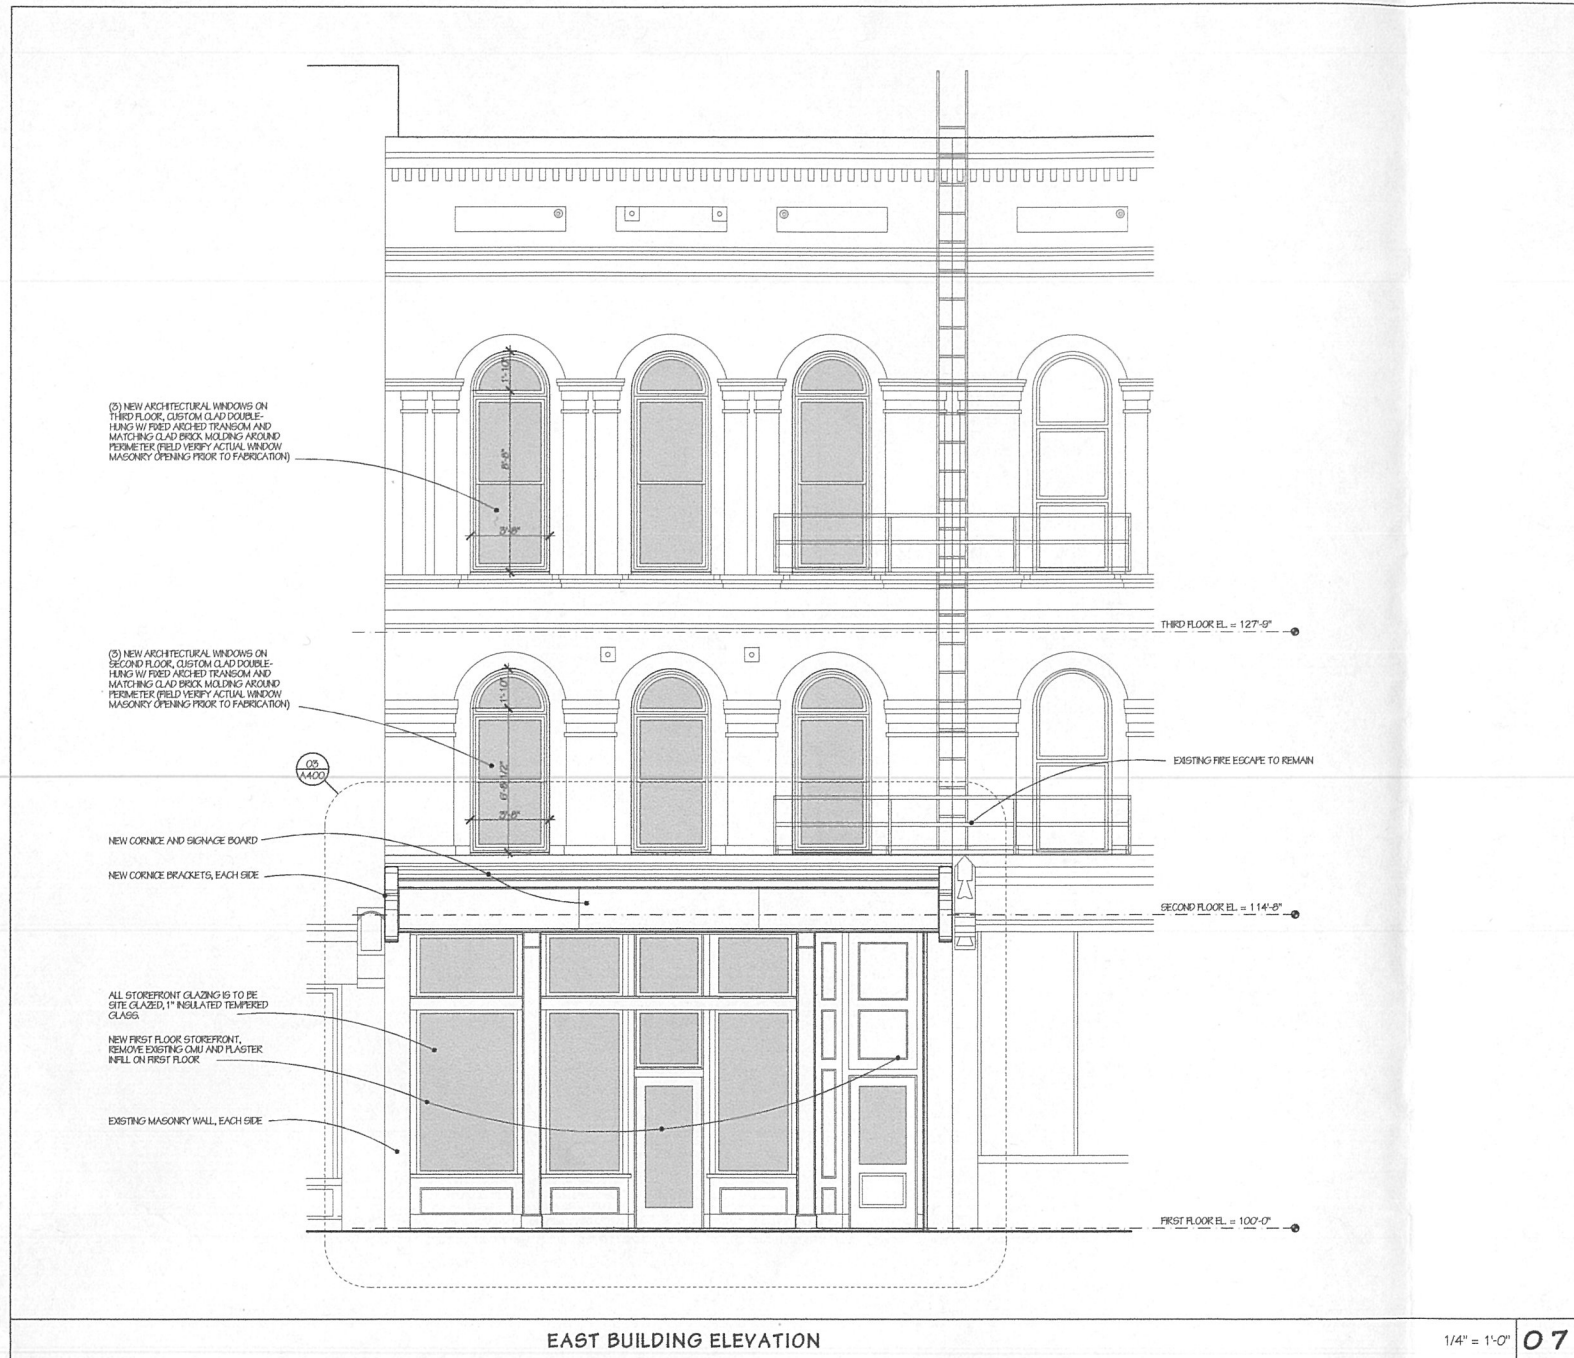


EAST BUILDING ELEVATION

1/4" = 1'-0" 07

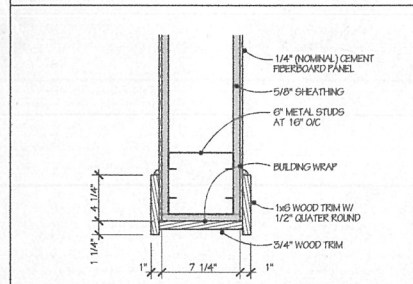


WALL DETAIL

1 1/2" = 1'-0" 18

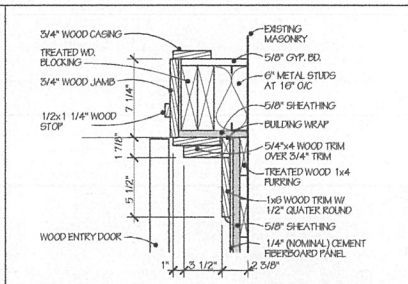


DOOR JAMB DETAIL

1 1/2" = 1'-0" 14

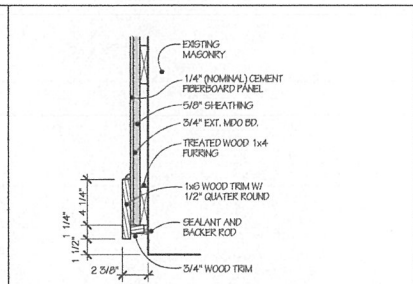


WALL DETAIL

1 1/2" = 1'-0" 10

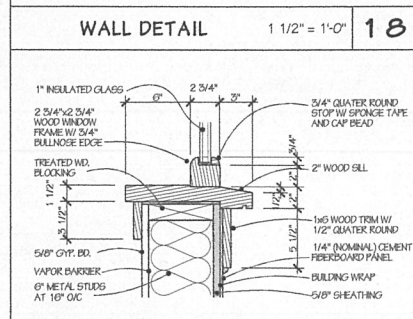


WINDOW SILL DETAIL

1 1/2" = 1'-0" 17

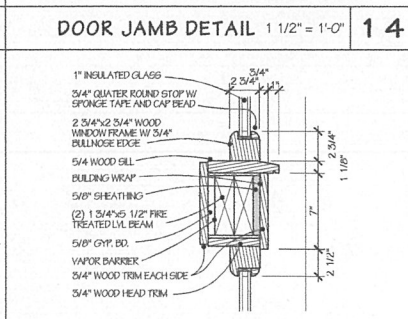


HORZ. MULLION DETAIL

1 1/2" = 1'-0" 13

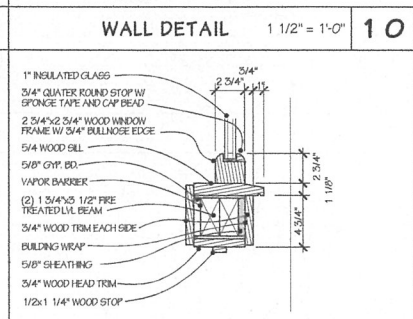


HORZ. MULLION DETAIL

1 1/2" = 1'-0" 09

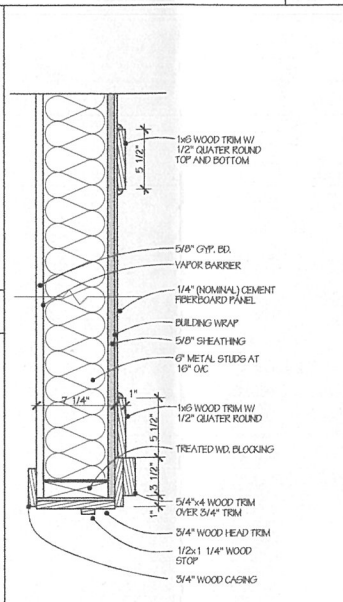


DOOR HEAD DETAIL

1 1/2" = 1'-0" 05

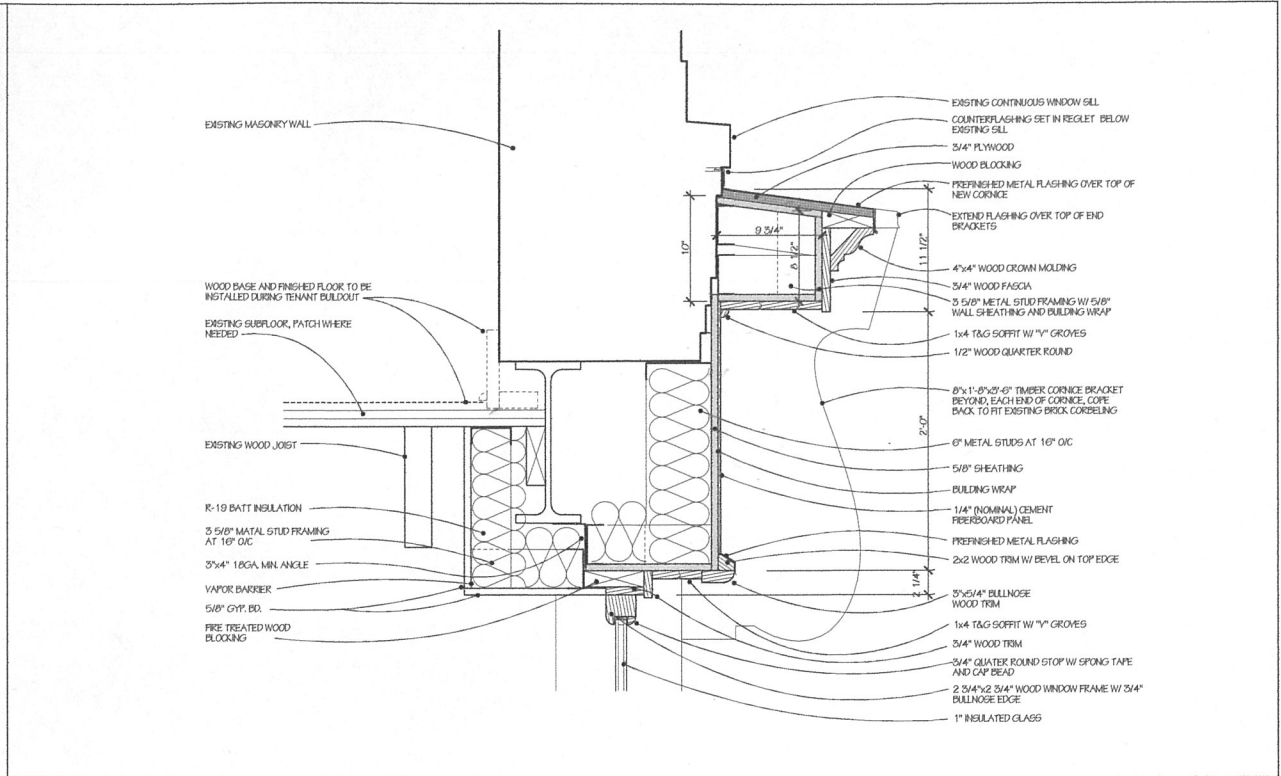


CORNICE / SIGN BOARD DETAIL

1 1/2" = 1'-0" 03

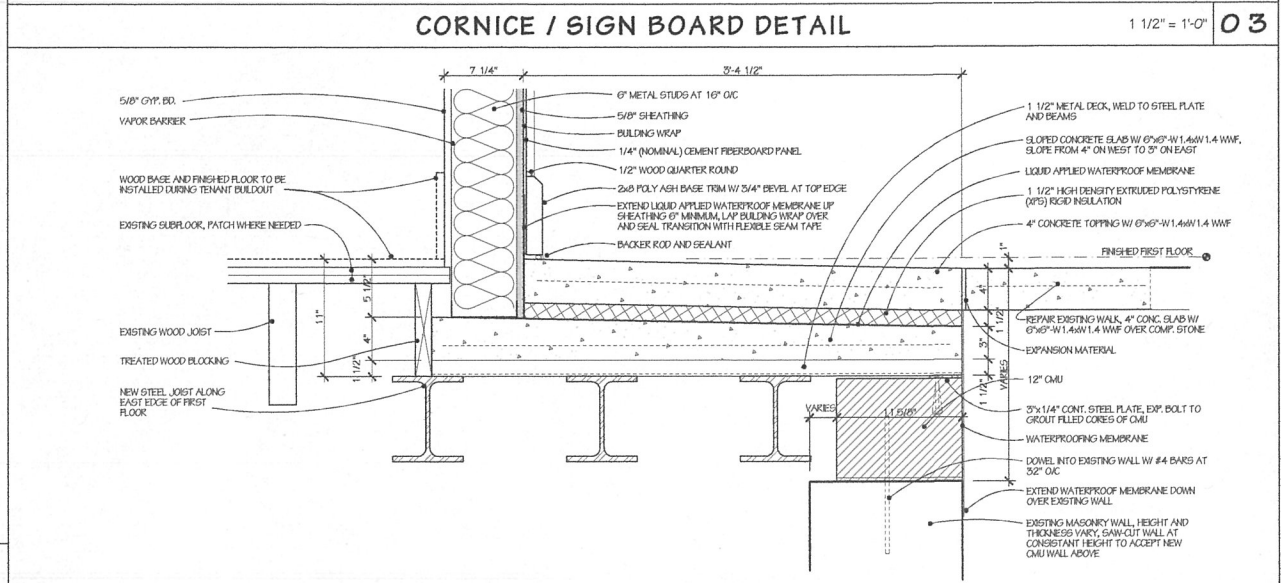

WALL BASE DETAIL AT SLOPED WALK

1 1/2" = 1'-0" 02

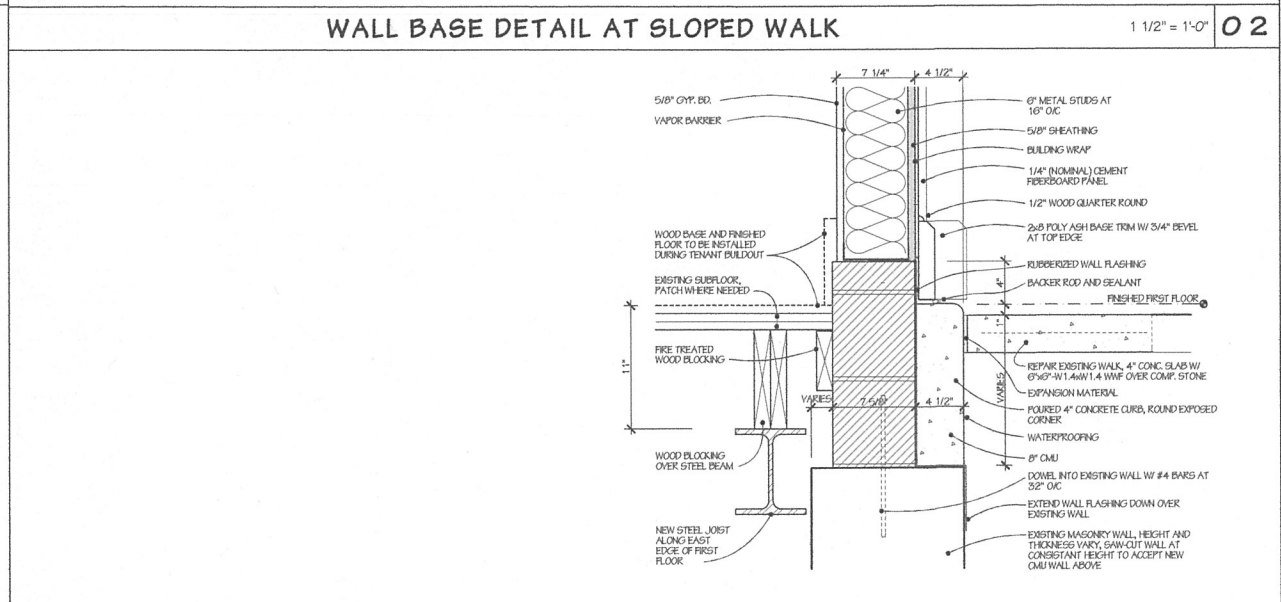

WALL BASE DETAIL AT SIDEWALK

1 1/2" = 1'-0" 01

