

SIGN SPECIFICATIONS

- [A] - FACE CHANGE**

Material: Aluminum

Color: Paint Indigo [TBD]

Surveyed: Yes [Built by Poblocki]

Installation: By Poblocki
- [B] - GRAPHICS**

Material: Push Thru Flush

Color: White
- [C] - GRAPHICS**

Material: Push Thru Flush

Color: Clear with Digitally Printed Translucent Vinyl Applied First Surface [TBD]
- [D] - BORDER**

Material: FCO Aluminum

Color: Paint to Match Face [TBD]
- [E] - REWORK**


Method: Repaint Cabinet and Mounting to Match Face [TBD]



proposed day view [NTS]



proposed night view [NTS]

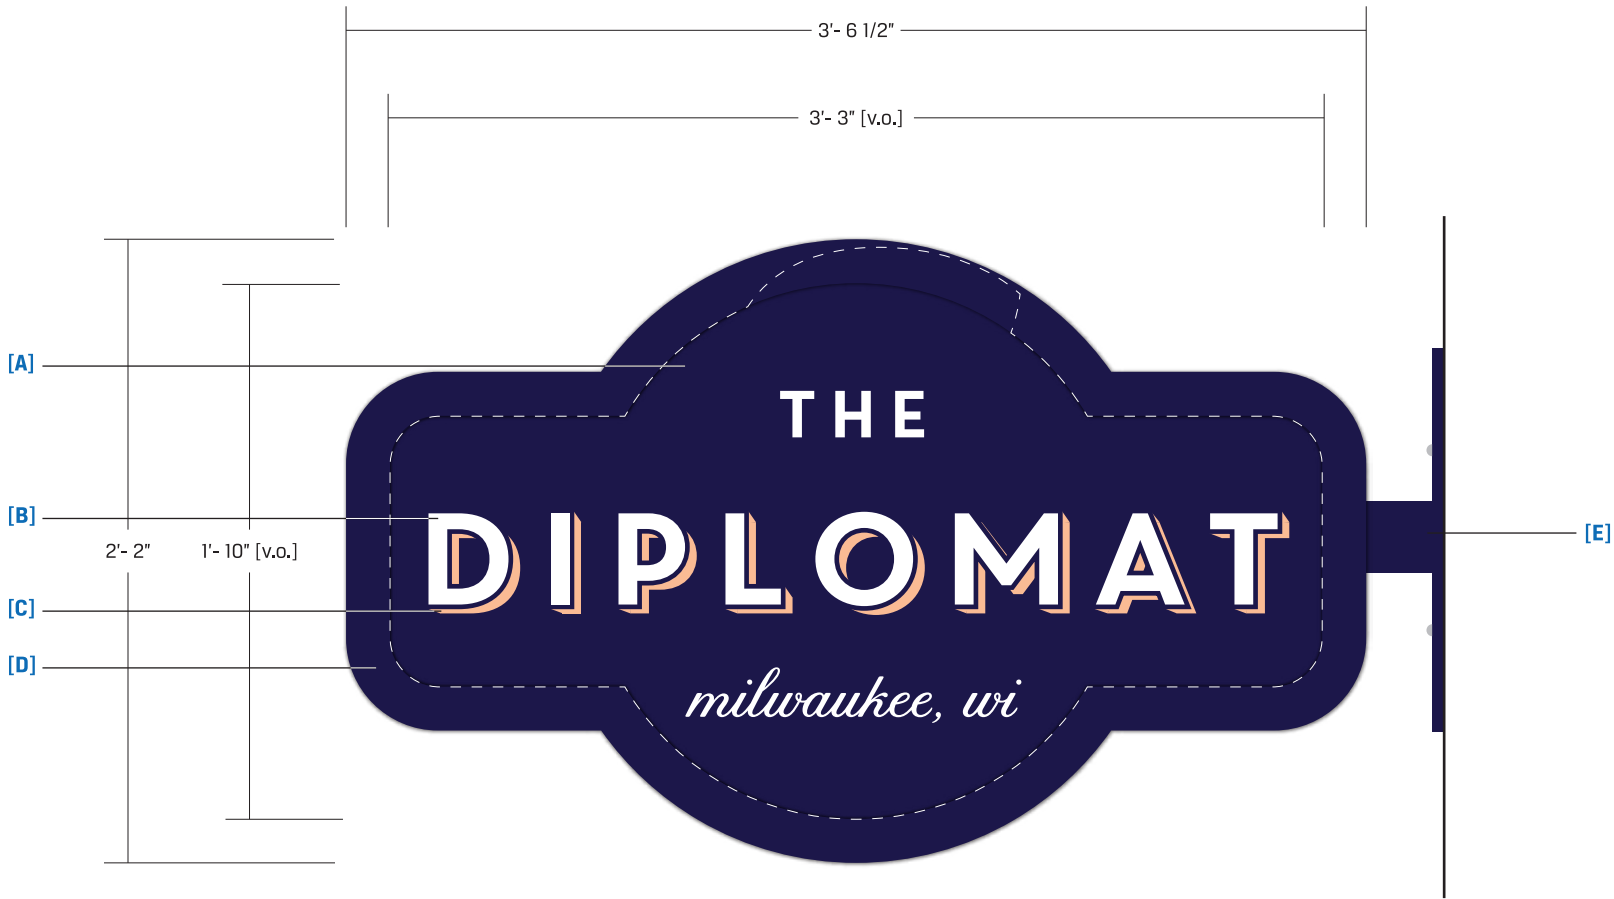

922 S. 70th St., West Allis, WI 53214
414.453.4010 • www.poblocki.com

This document is owned by and the information contained in it is proprietary to Poblocki Sign Company, LLC. By receipt hereof, the holder agrees not to use the information, disclose it to any third party or reproduce this document without the prior written consent of Poblocki Sign Company, LLC. Holder also agrees to immediately return this document upon request by Poblocki Sign Company, LLC.

This document represents only an approximation of material colors specified. Actual product colors may vary from this print or digital image.

Project

The Diplomat

Milwaukee, WI

Scale: 1 1/2"=1'

Original Page Size: 11" x 17"

Notes

REFERENCE DRAWING
60243_CAB-01_J01

EXISTING SIGN IN POBLOCKI SHOP
COLORS TBD

Revisions			
REV	DESCRIPTION	BY	DATE
01	add border	msh	06.27.17
02	materials	msh	07.25.17

Rep.: Ron Rogahn

Drawn By: Marshall Hogan Orig. Date: 06/12/17

Sign Loc. No. .

FC-01

D/F Face Change

Sign. Type

78298

OPP - Project - Job No.

C02

Design