



MILWAUKEE COUNTY HISTORICAL SOCIETY
EXISTING BUILDING ELEVATIONS
NOT TO SCALE
(11"x17" FORMAT)


SOUTH ELEVATION

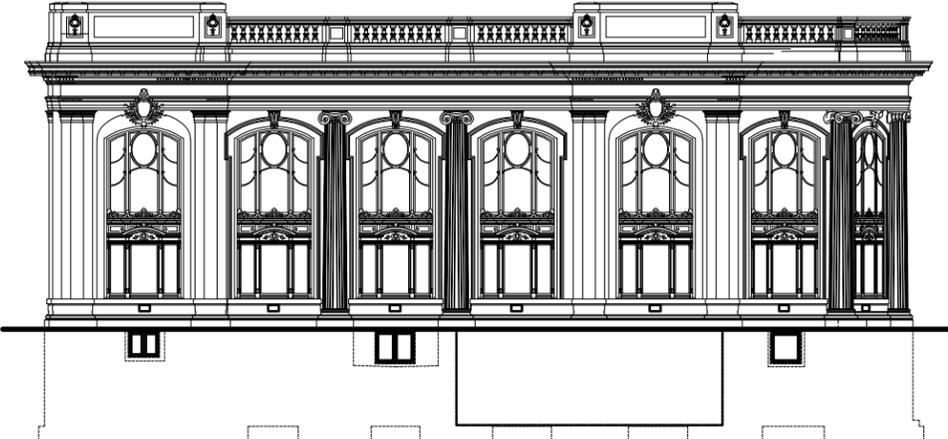

WEST ELEVATION

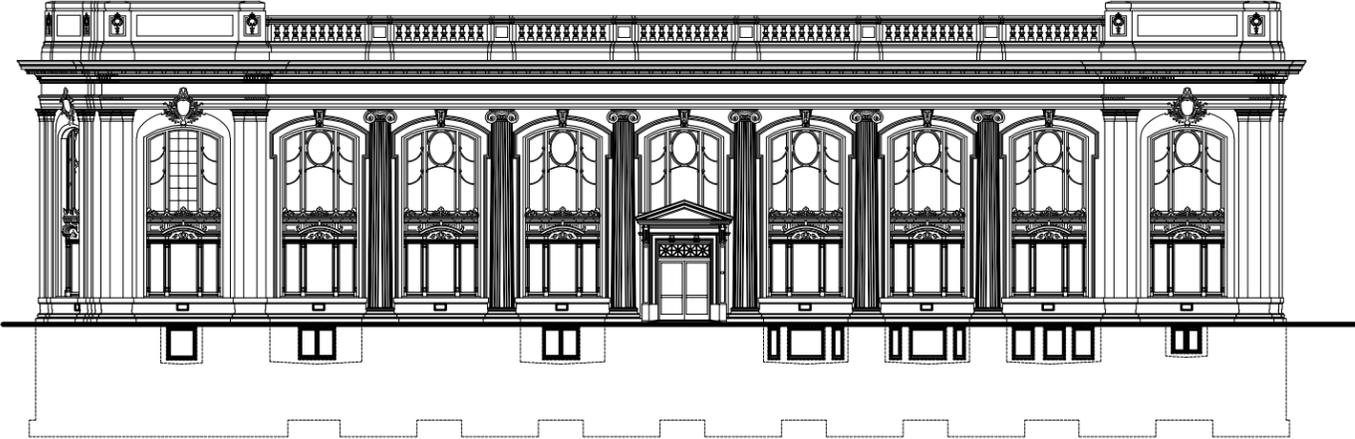

EAST ELEVATION

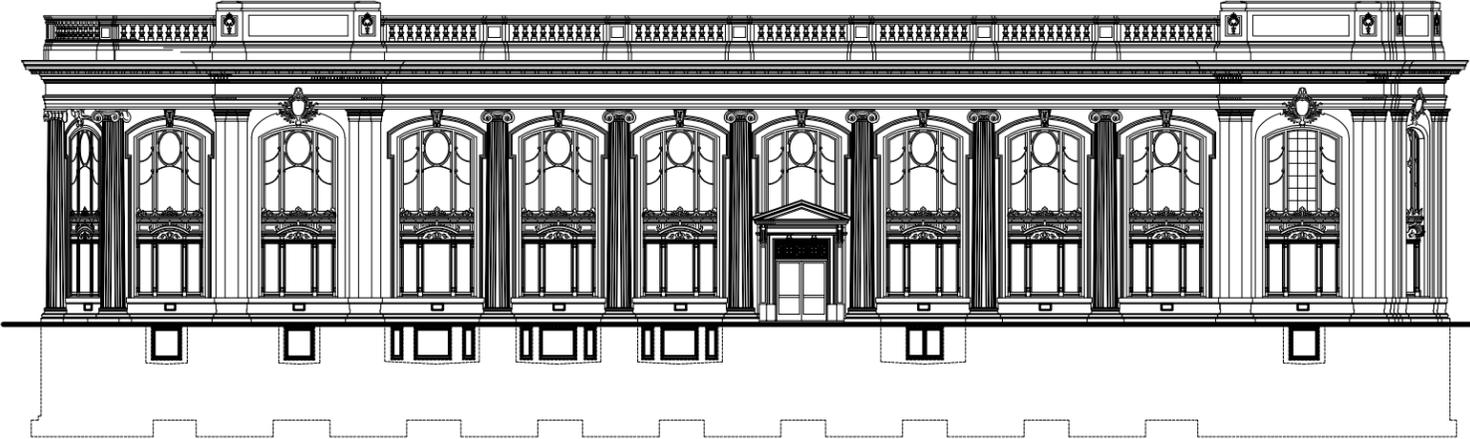

NOTE: THE NORTH ELEVATION, RADIUSED, IS INCLUDED IN THE REPRESENTATIONS OF THE EAST, WEST ELEVATIONS.