
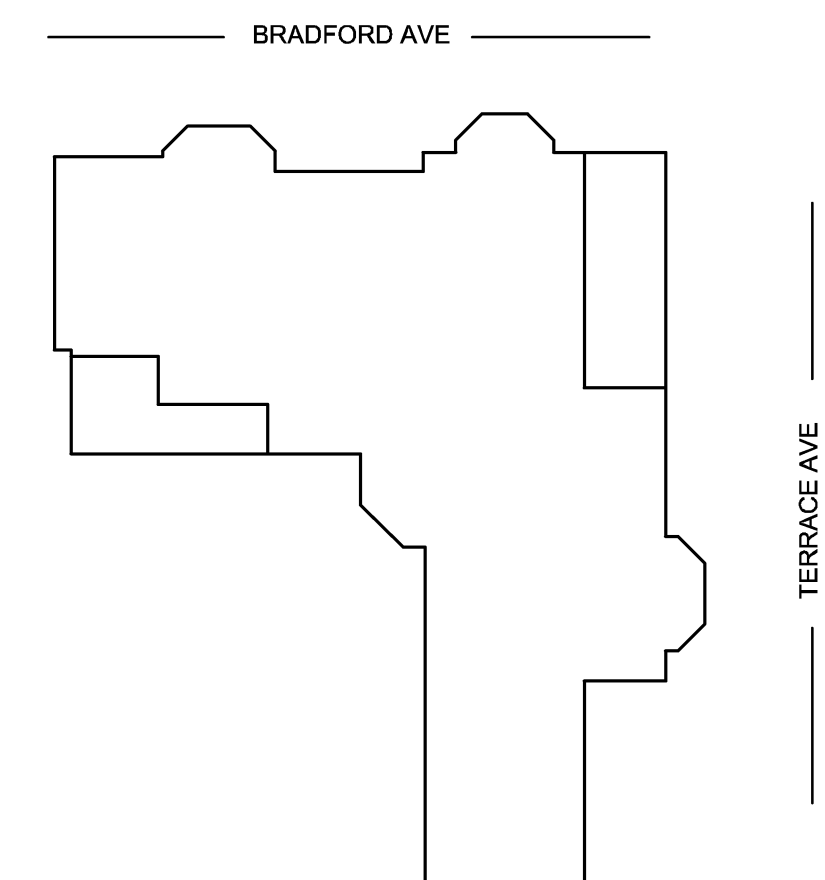
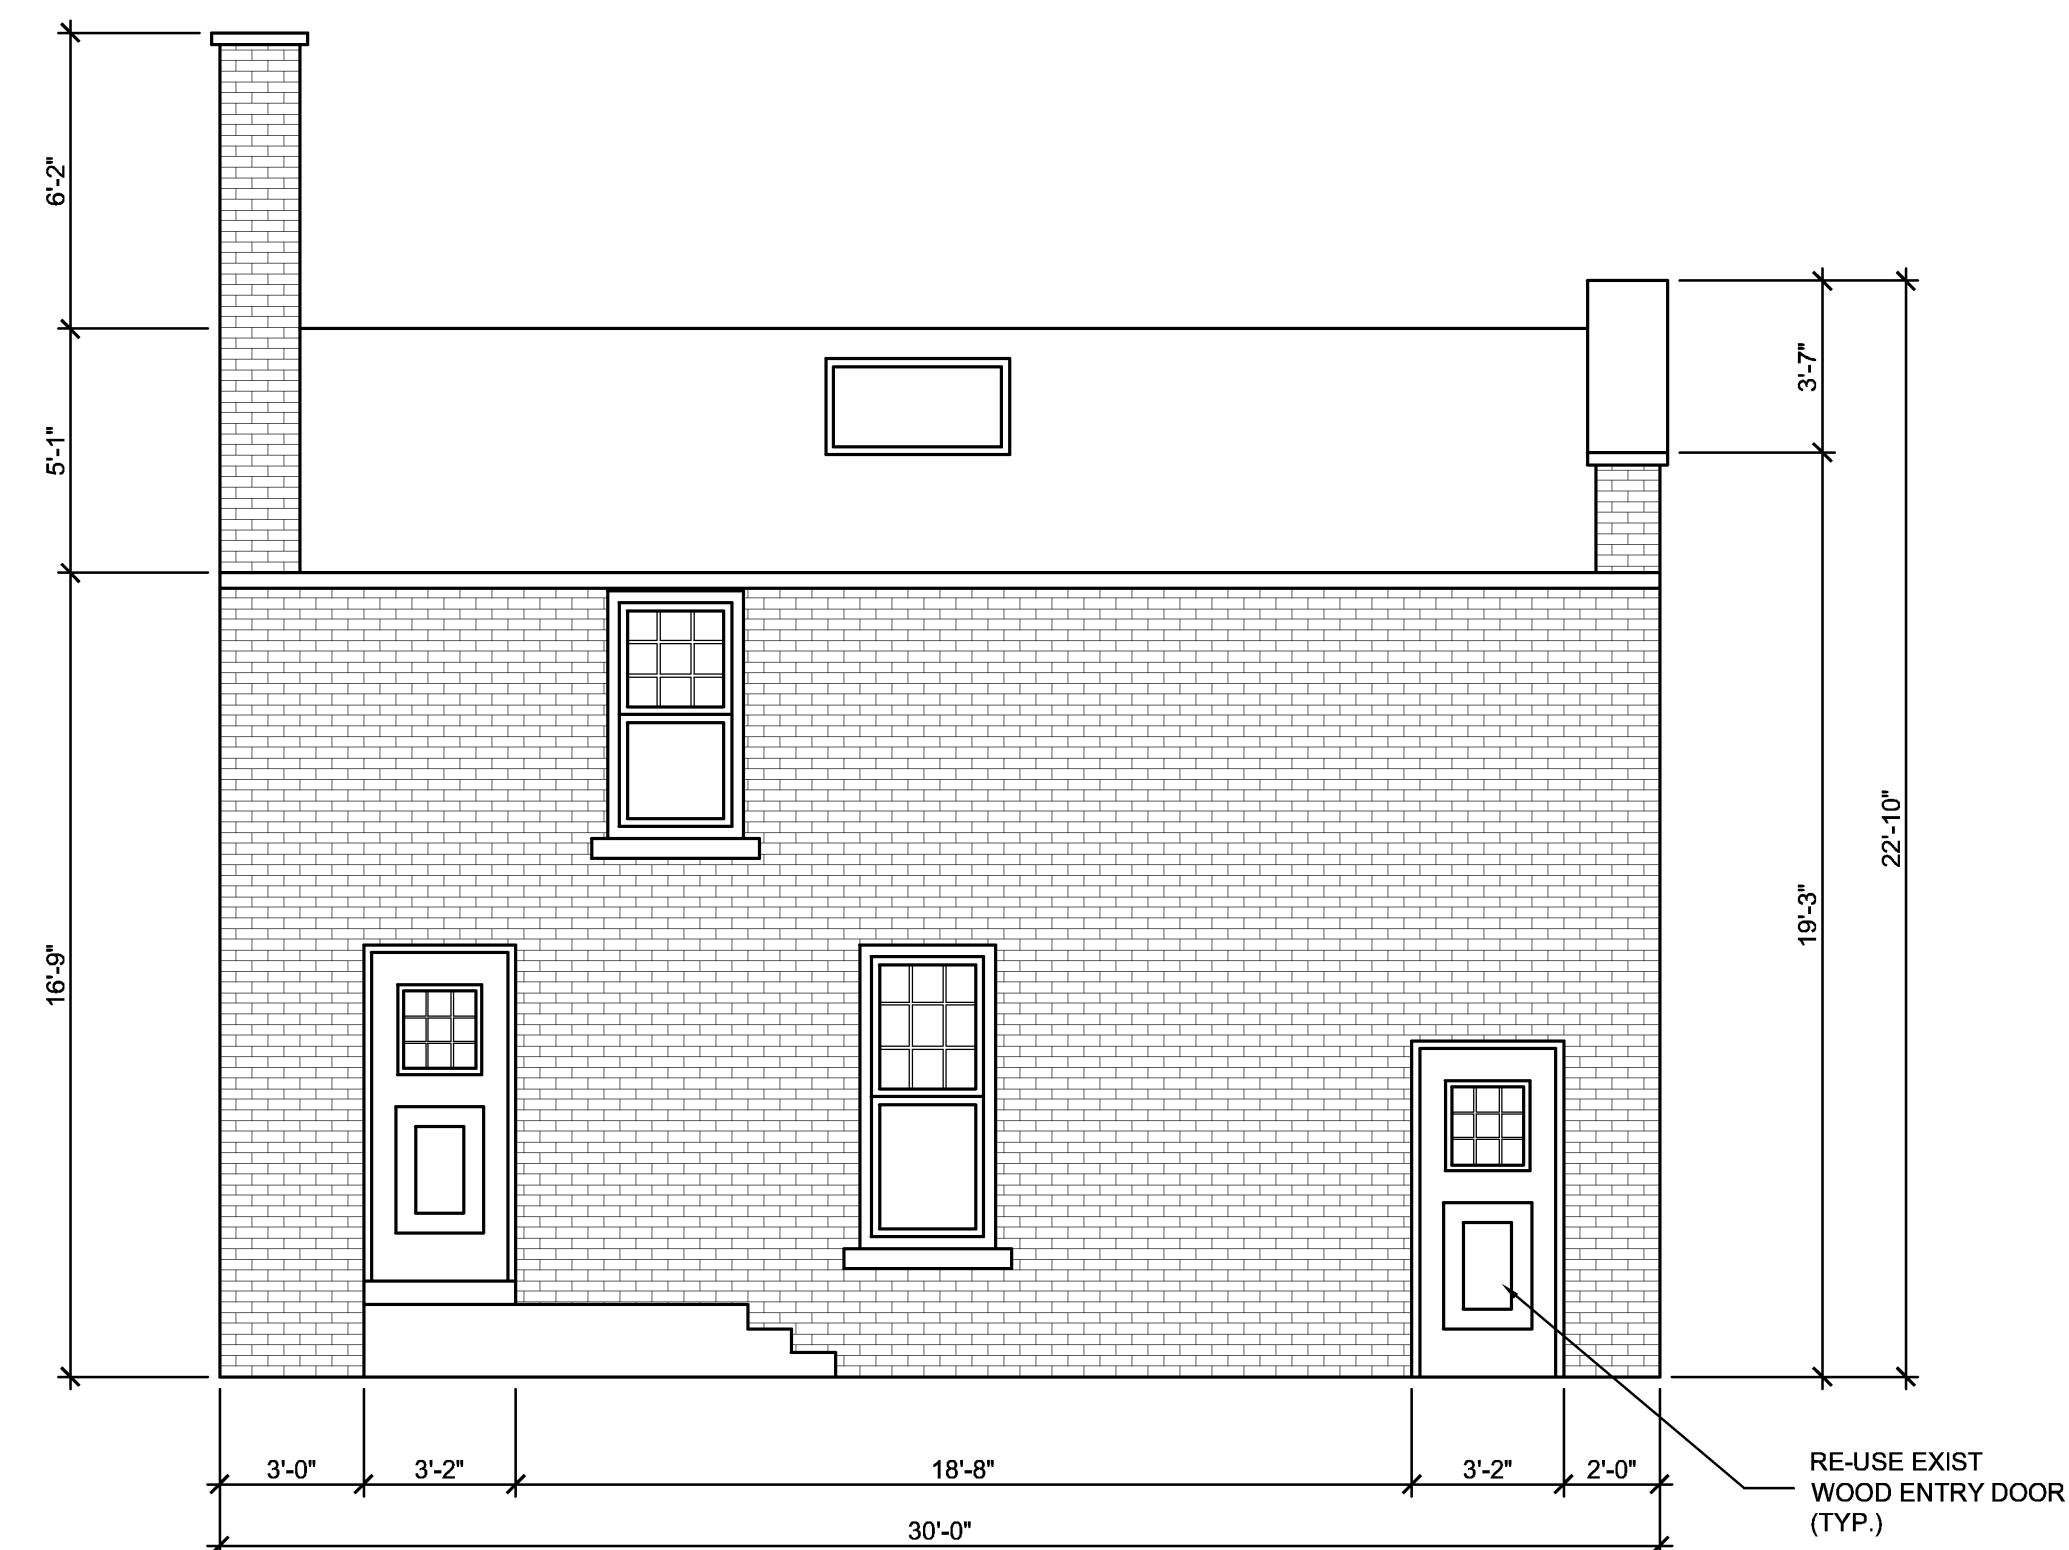


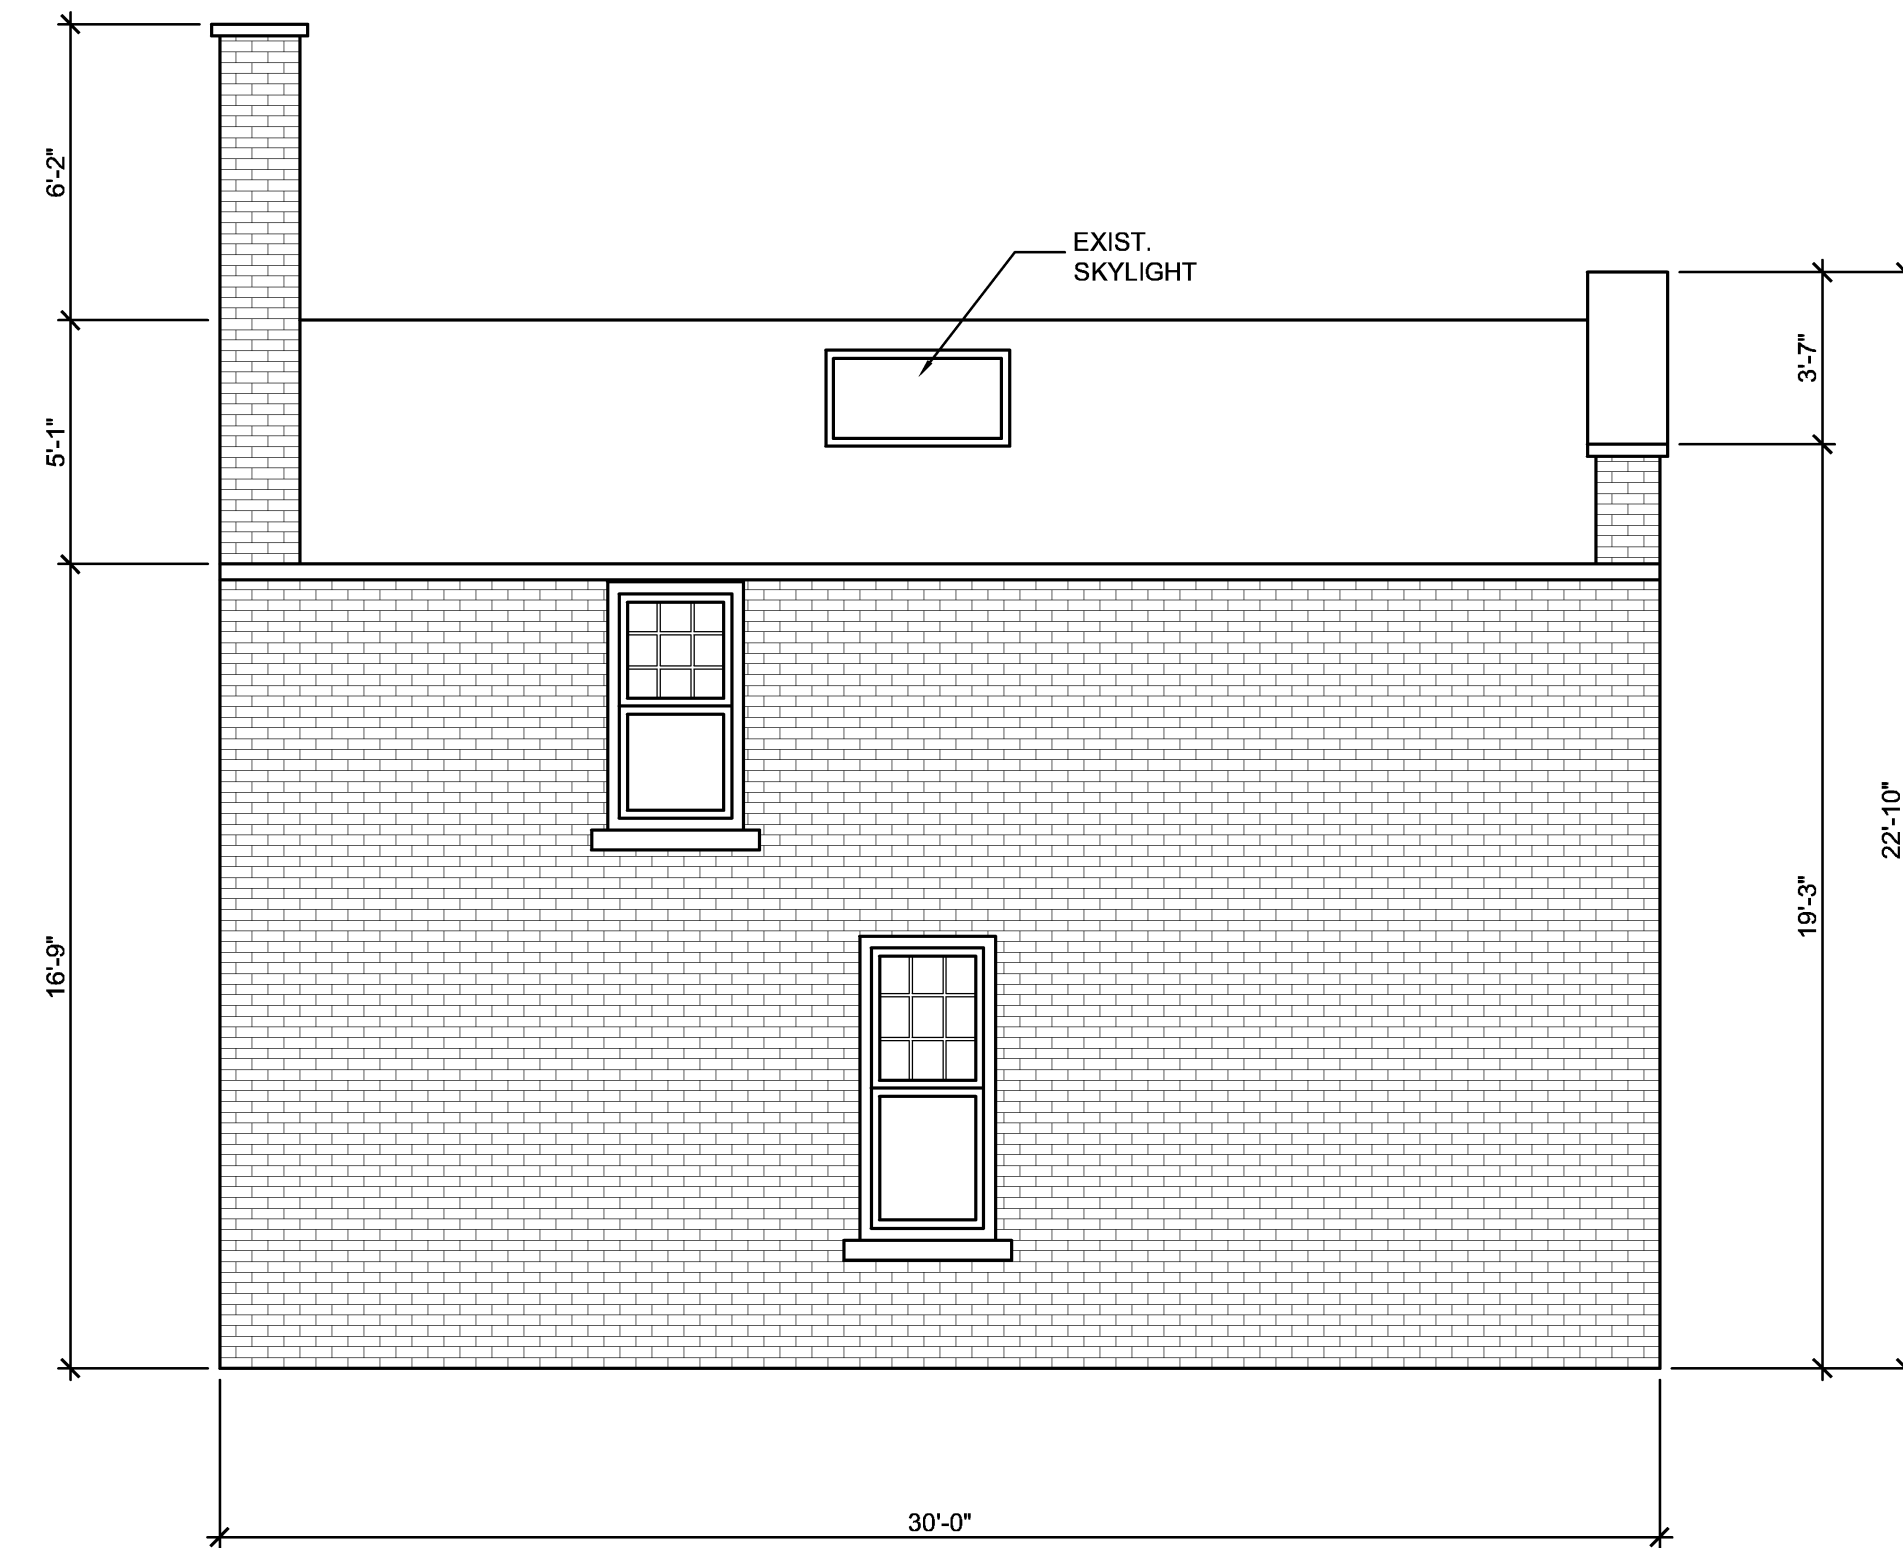

TWO RPM, LLC
PROPERTY REHABILITATION
2457 N. TERRACE AVE.
MILWAUKEE, WI 53211

[illegible]