


W. Hadley

(60' R.O.W.)

St.

St.

(70' R.O.W.)

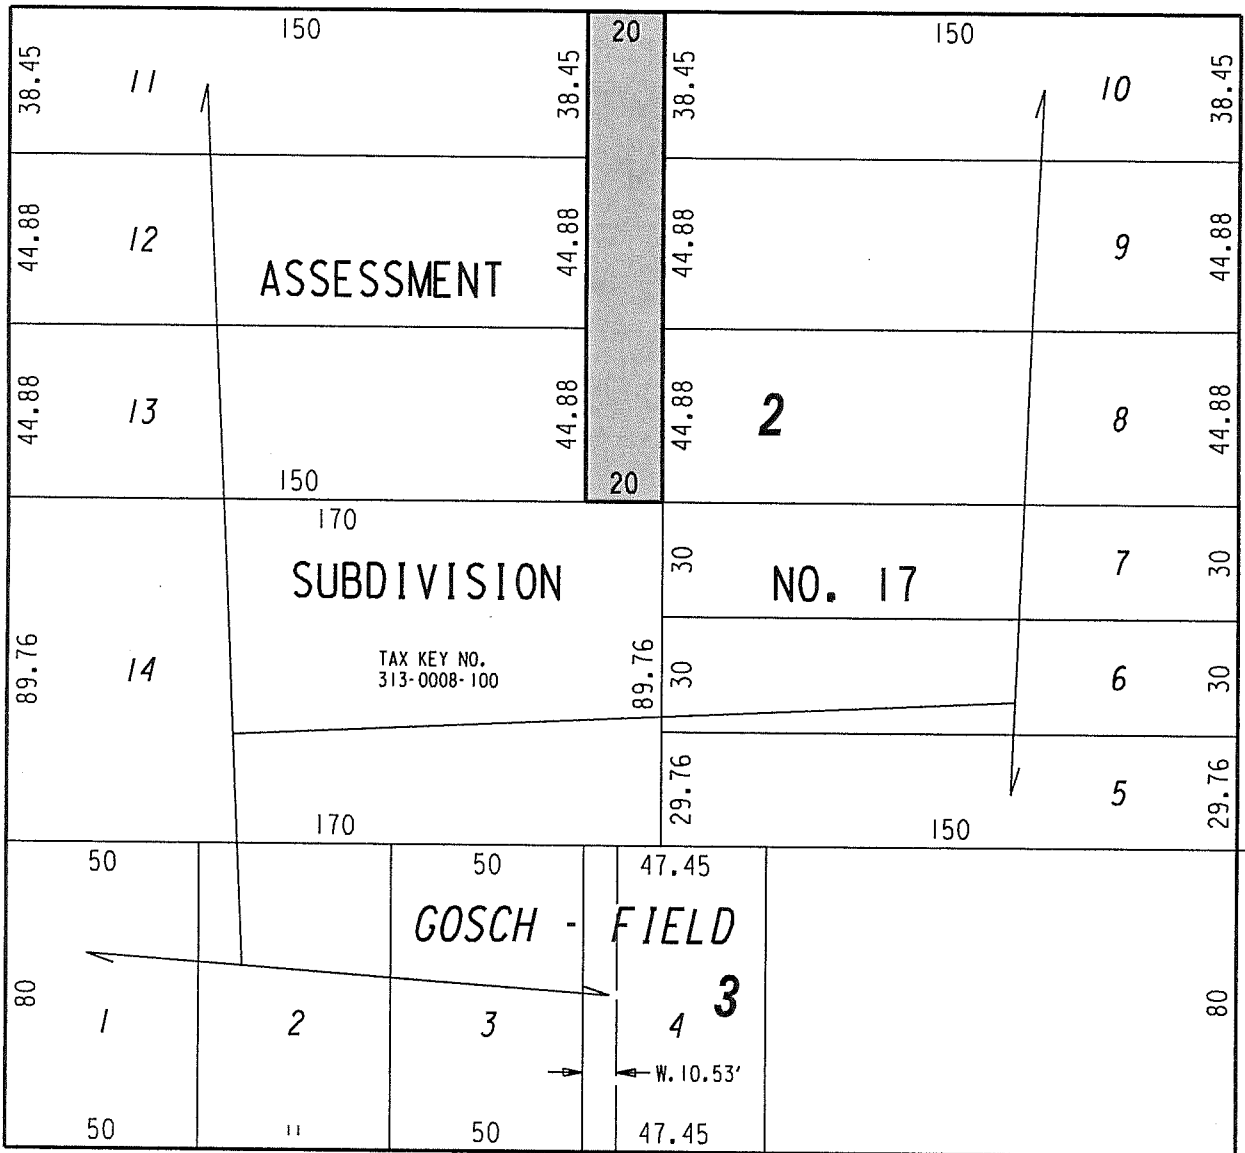

N. 5th

80

1

2

3

4

3

50

50

50

47.45

80

W. Christine

(22.96' R.O.W.)

Lane

St.

(70' R.O.W.)

N. 4th



PUBLIC ALLEY  
PROPOSED TO  
BE VACATED

EXHIBIT "A"

FILE NO. 171112

INFRASTRUCTURE SERVICES DIVISION

MILWAUKEE, WISCONSIN

ASSIGNED TO: W. FUCHS

CH'K'D. BY: W. FUCHS

DRAWN BY: W.F.

DATE: NOV. 21, 2017

PROJECT/GRANT NO.: WK52337406

SCALE: 1" = 50'

APPROVED BY:

*W. Fuchs*

*[Signature]*

CENTRAL DRAFTING & RECORDS MANAGER

CITY ENGINEER