

N.E. 1/4 SEC. 20, T.7N., R.22E.

353


Hubbard St.

70

70

54

N.

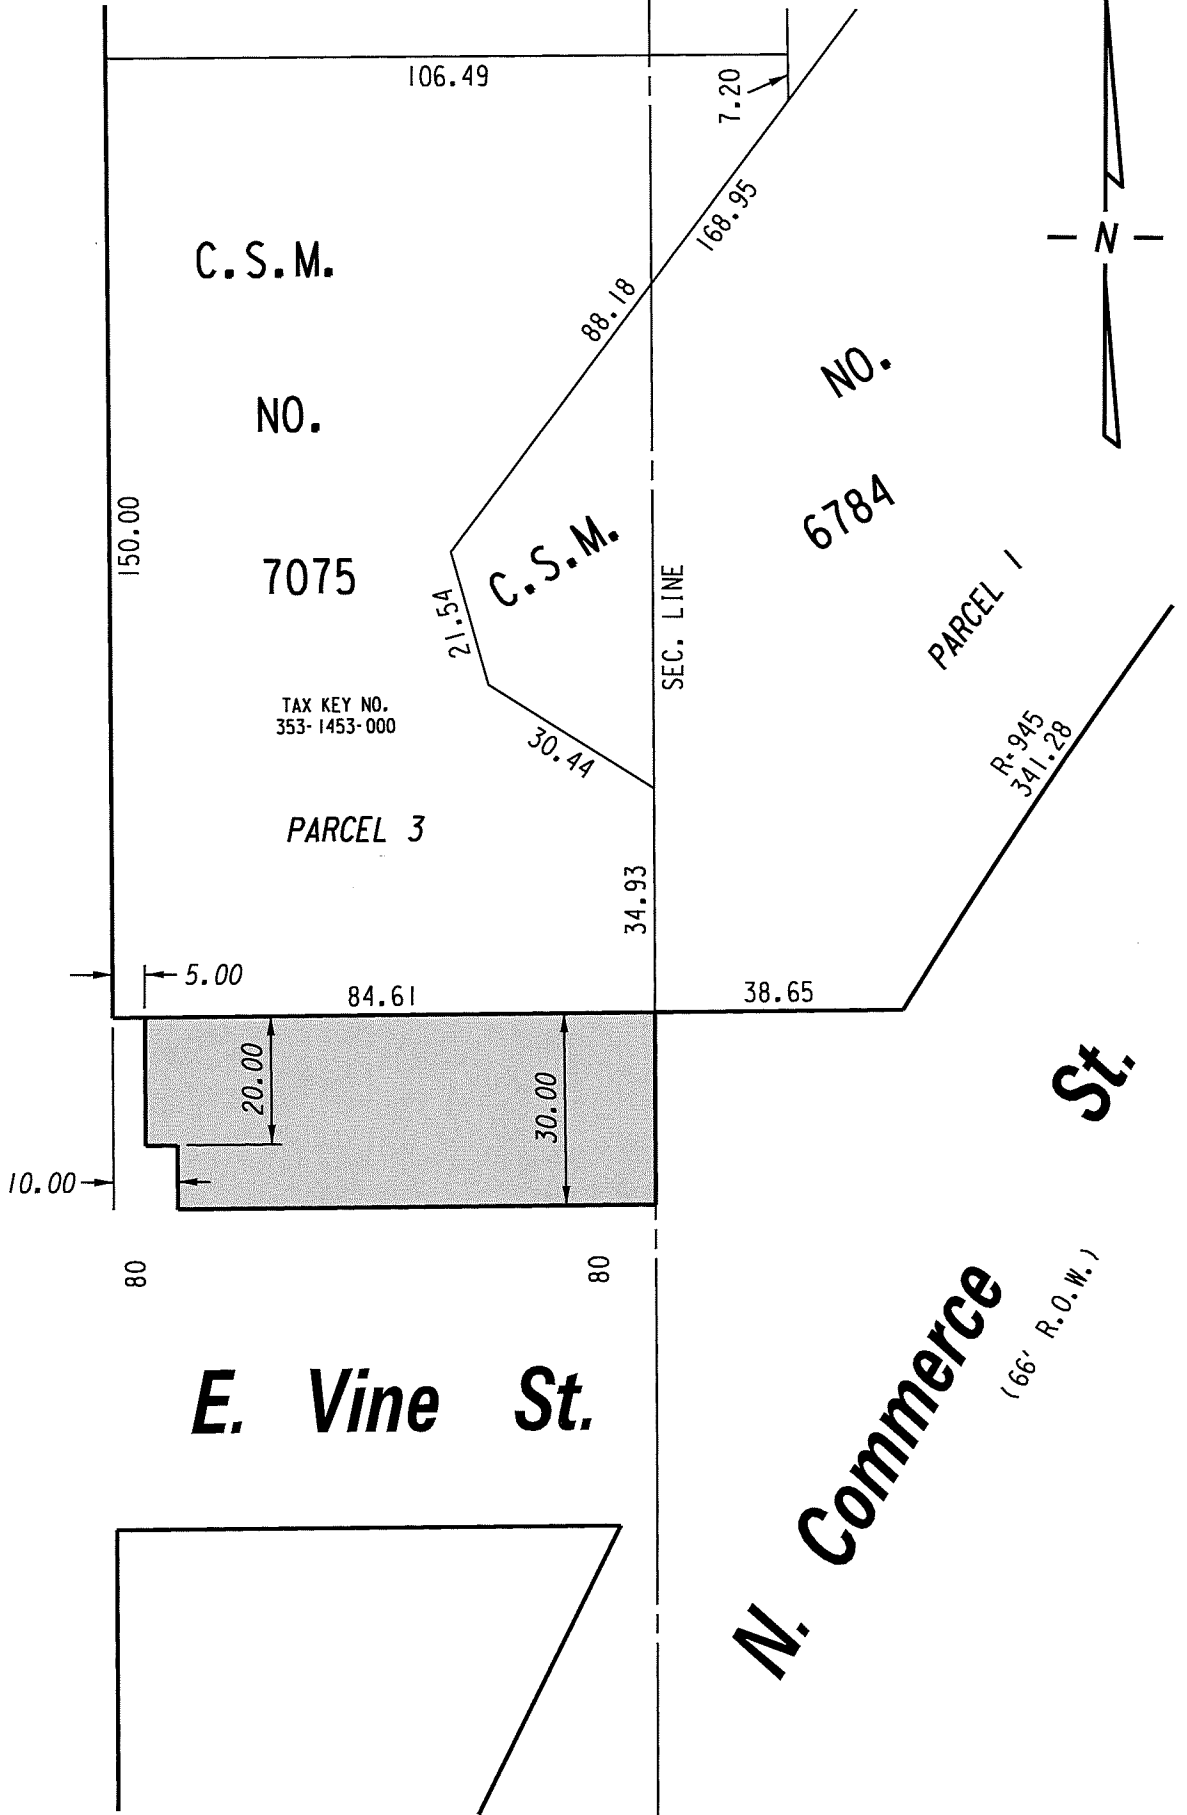

E. Vine St.

N. Commerce St.
(66' R.O.W.)

PORTION OF PUBLIC STREET PROPOSED TO BE VACATED

EXHIBIT "A"
FILE NO. 171748

INFRASTRUCTURE SERVICES DIVISION
MILWAUKEE, WISCONSIN

ASSIGNED TO: W. FUCHS
DRAWN BY: W.F.
PROJECT/GRANT NO.: WK52337409
APPROVED BY:

CH'K'D. BY: W. FUCHS
DATE: APRIL 12, 2018
SCALE: 1" = 30'

W. Fuchs

W. Fuchs

CENTRAL DRAFTING & RECORDS MANAGER

CITY ENGINEER