


N.E. 1/4 SEC. 20, T.7N., R.22E.

353

70  
**Hubbard St.**  
70

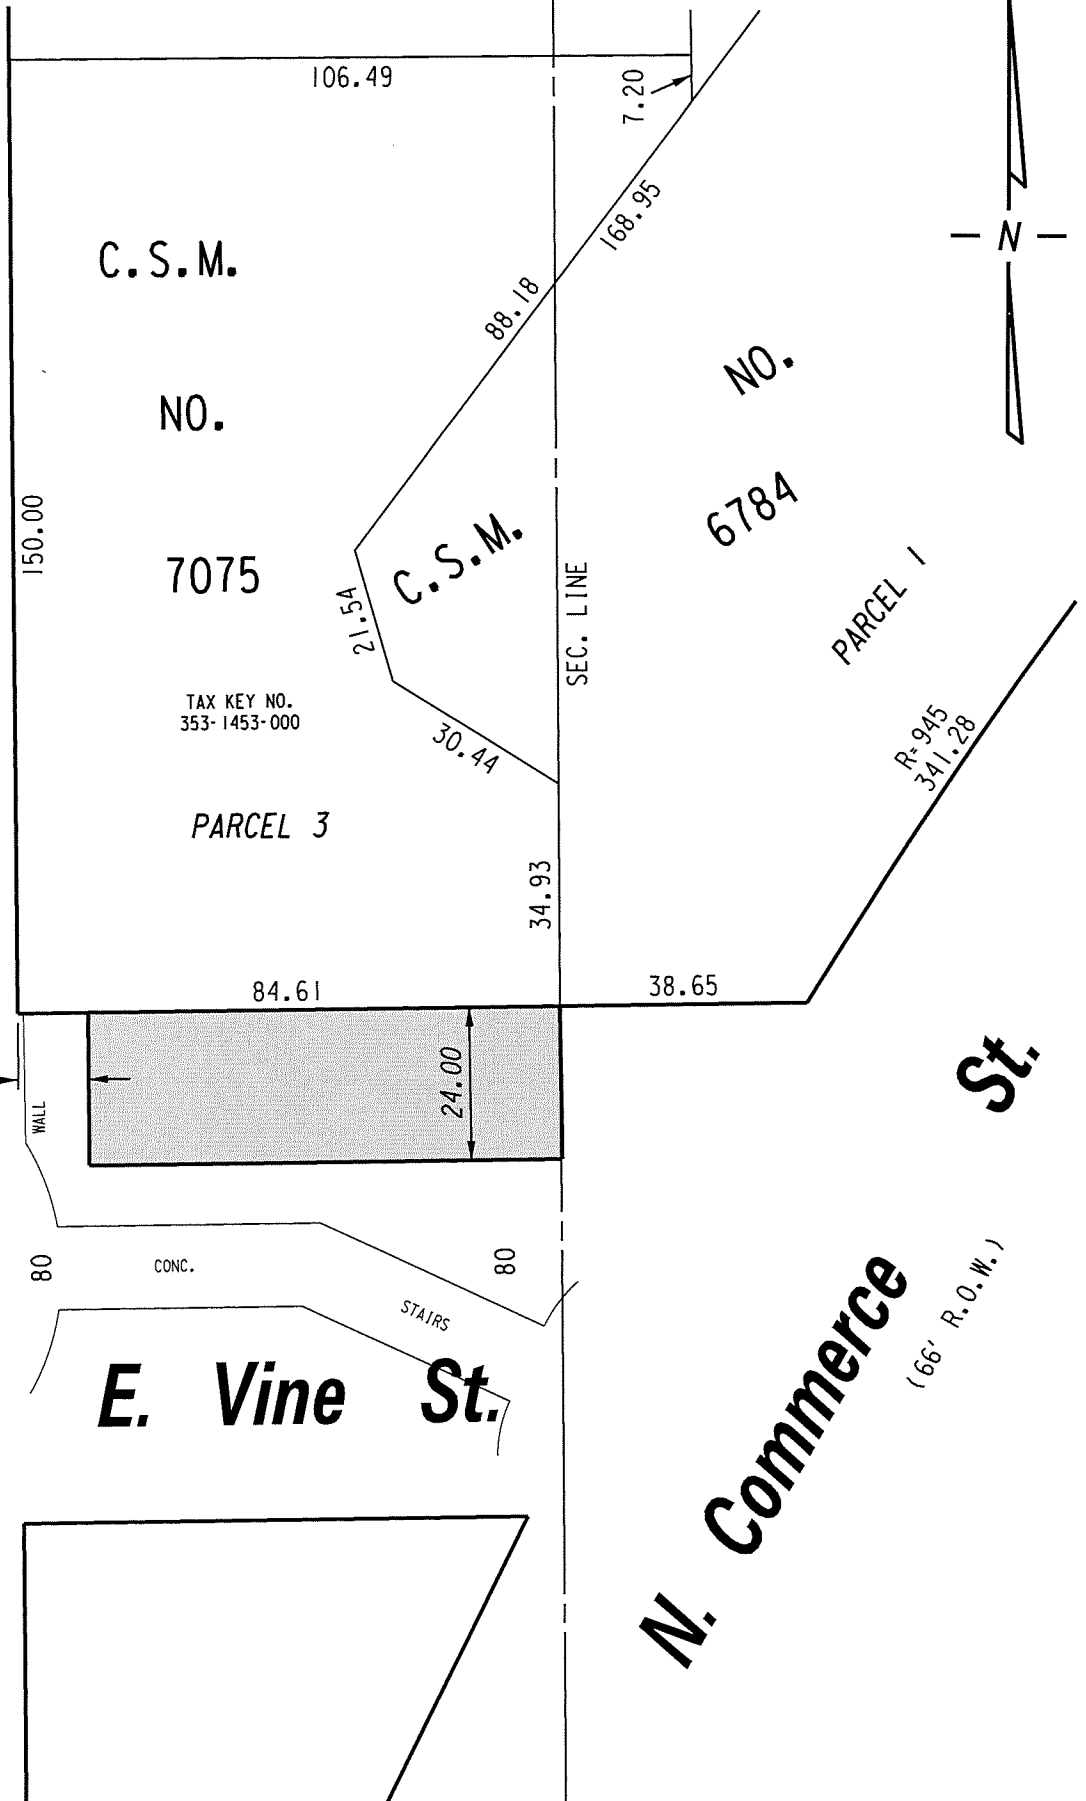

**N. Commerce St.**  
(66' R.O.W.)

 PORTION OF PUBLIC STREET PROPOSED TO BE VACATED

**EXHIBIT "A"**  
**FILE NO. 171748**


**INFRASTRUCTURE SERVICES DIVISION**  
MILWAUKEE, WISCONSIN

REVISED: MAY 17, 2018  
LIMITS REVISED

ASSIGNED TO: W. FUCHS  
DRAWN BY: W.F.  
PROJECT/GRANT NO.: WK52337409  
APPROVED BY:

CH'K'D. BY: W. FUCHS  
DATE: MAY 17, 2018  
SCALE: 1" = 30'

  
CENTRAL DRAFTING & RECORDS MANAGER

  
CITY ENGINEER