


WEST ELEVATION (Street View)
1/4" = 1'-0"
3,240 GROSS S.F.

Proposed columns & roof structure

Proposed Roof & eaves w/ brackets from 3rd floor to match

Existing Porch masonry, steps & foundation

Existing Porch masonry, foundation walls & the floor

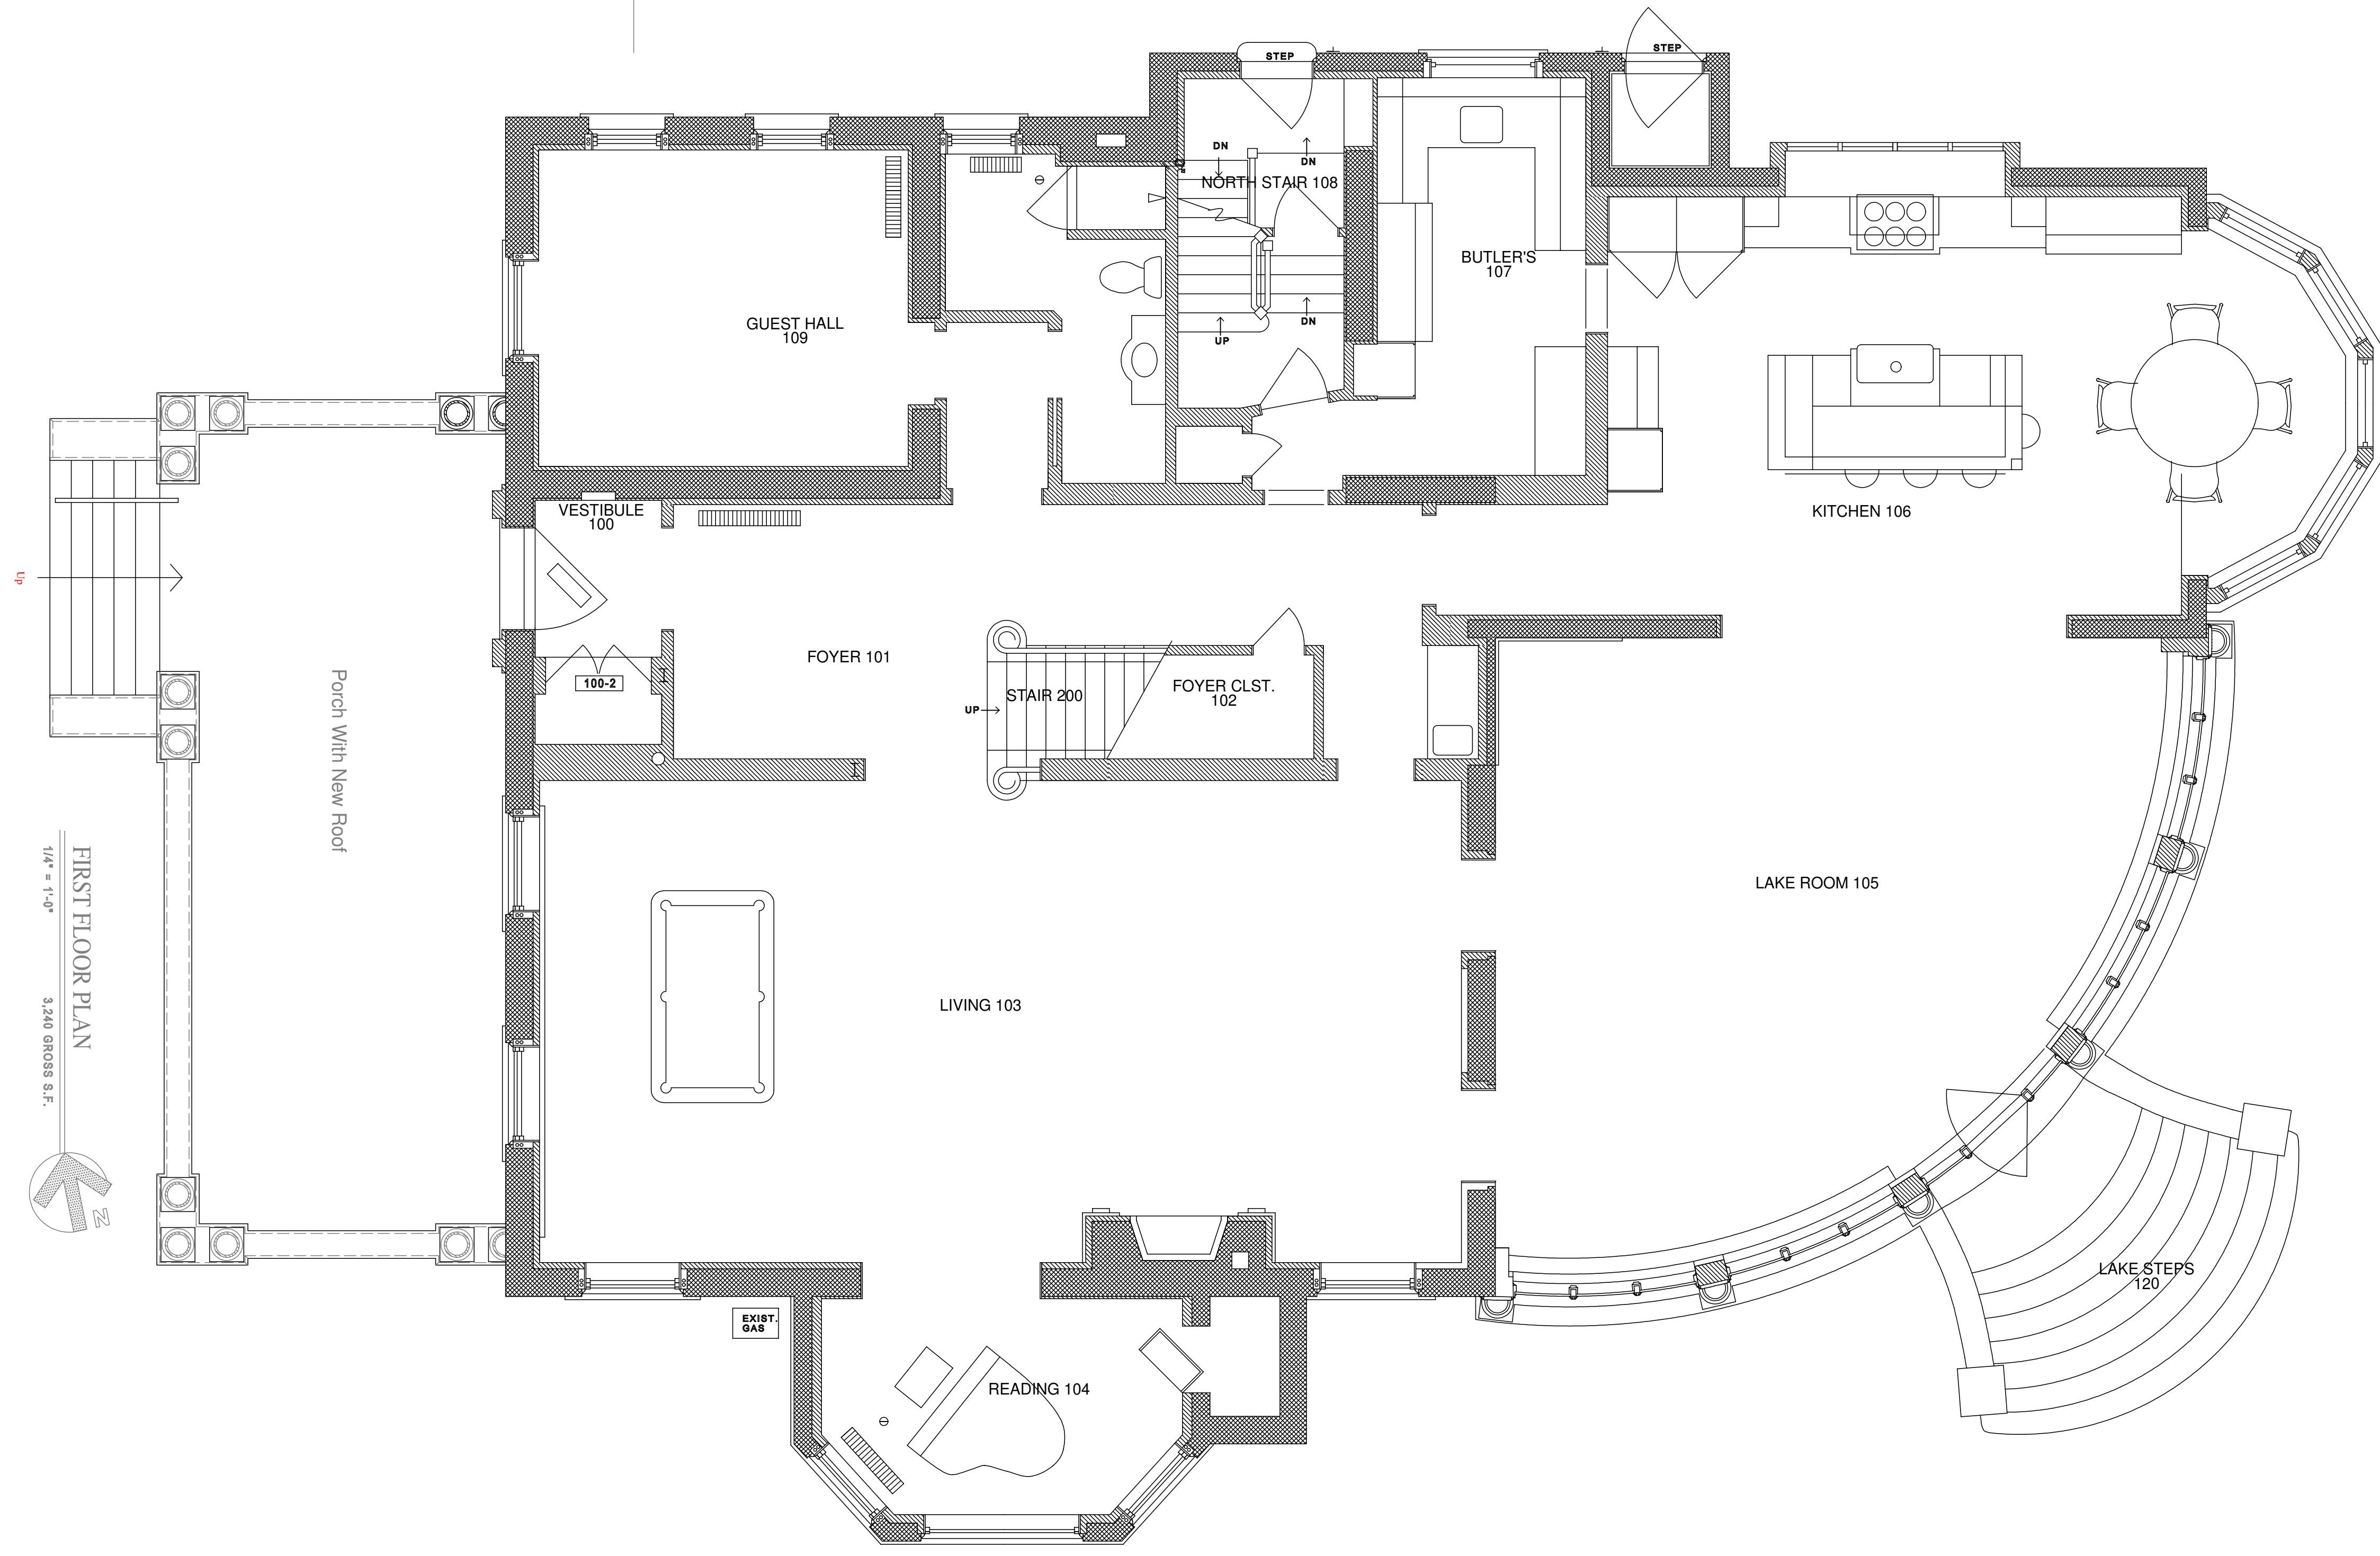

FIRST FLOOR PLAN
1/4" = 1'-0"
3,240 GROSS S.F.

up

DN

