


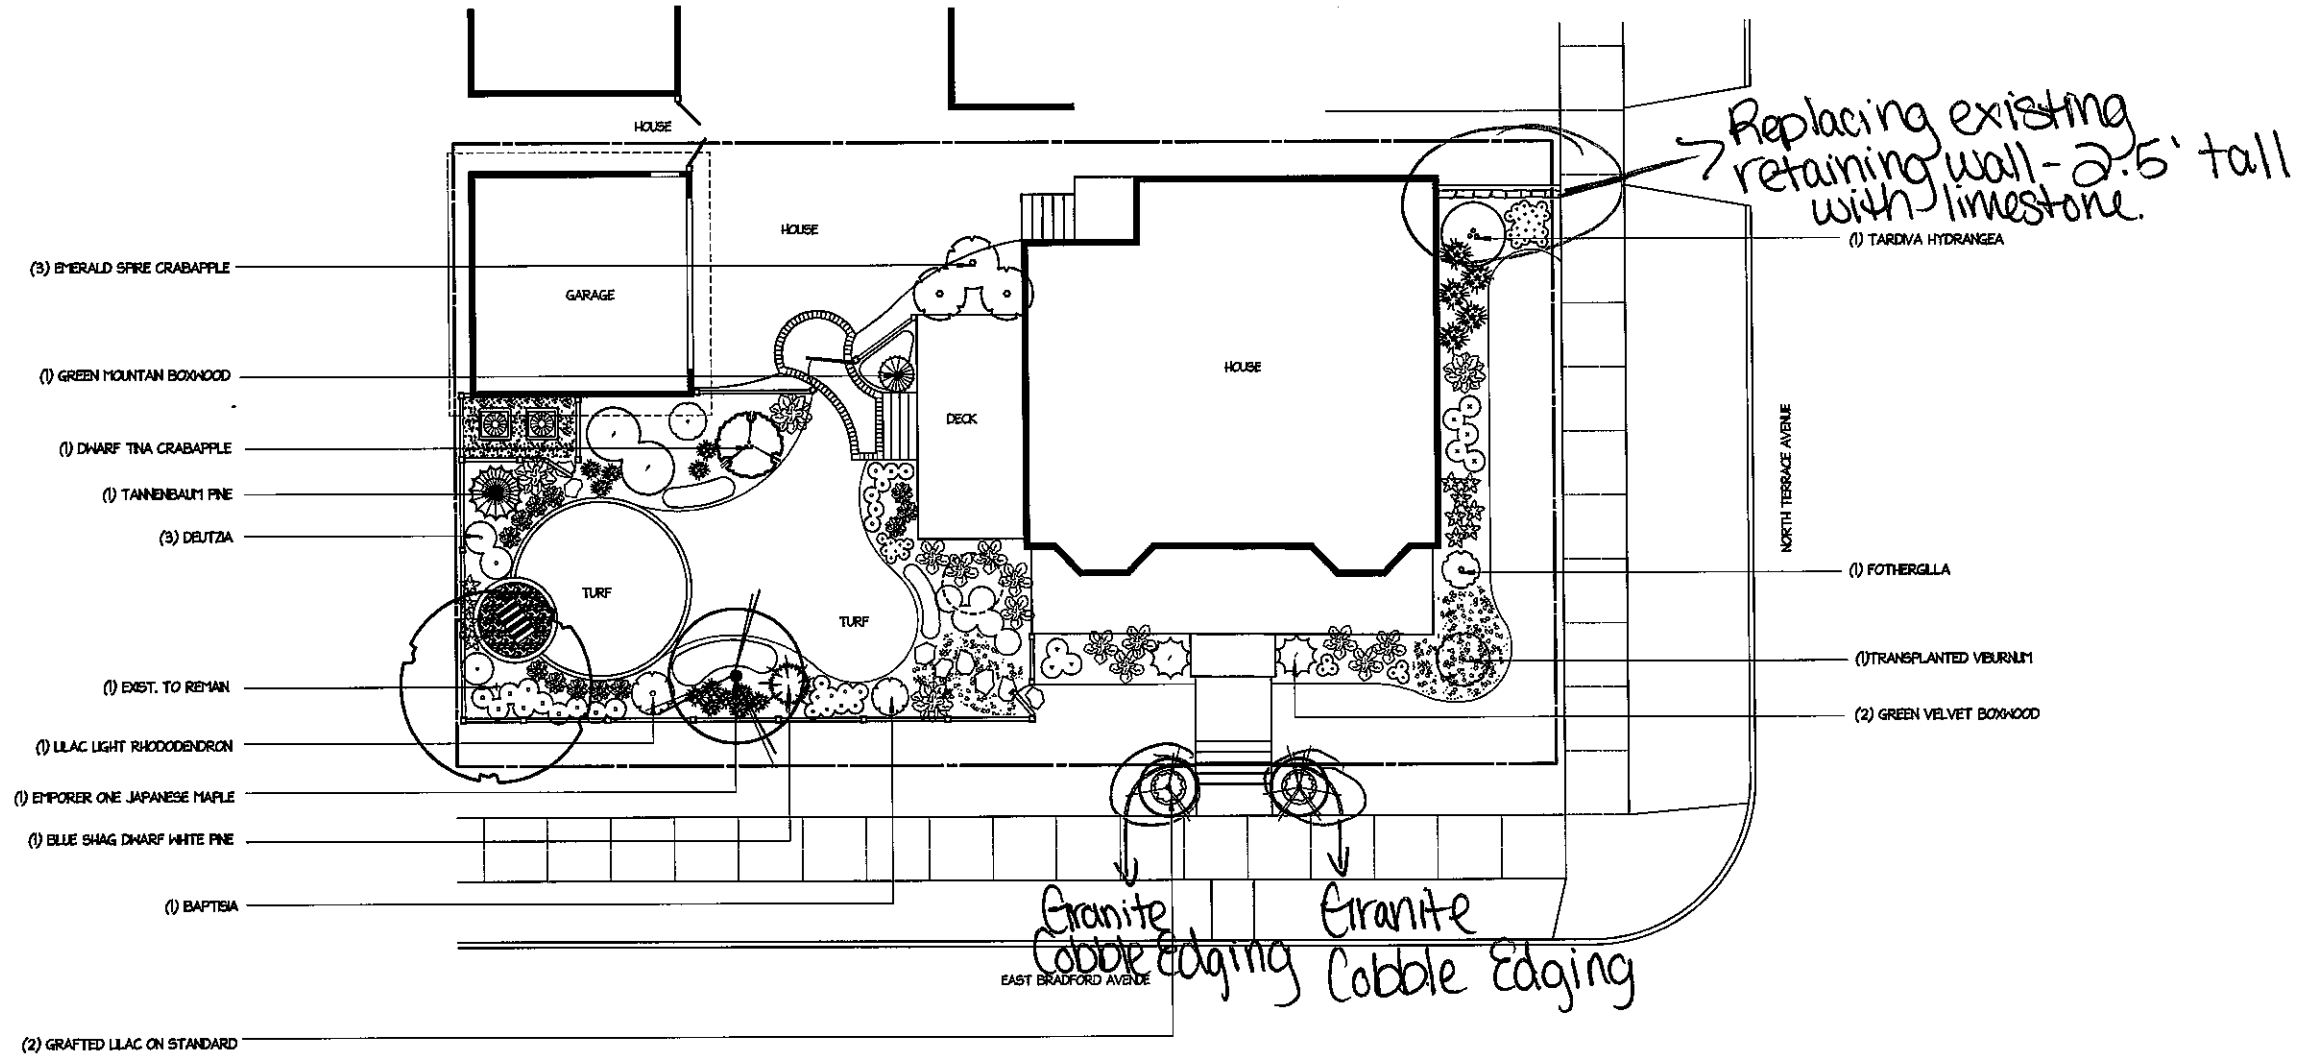

GROSKOPF GLEASON RESIDENCE

2803 EAST BRADFORD AVENUE, MILWAUKEE, WI

This drawing has been produced for the individual named above, and belongs to LaRosa Landscape Company, Inc. Any reproduction or unauthorized use of this drawing without consent from LaRosa Landscape Company, Inc. is in violation of copyright laws.

Date:	04-25-2019
Scale:	1" = 8'-0"
Designer:	Bob Dial
Revised:	07-12-2019

09-12-19

