


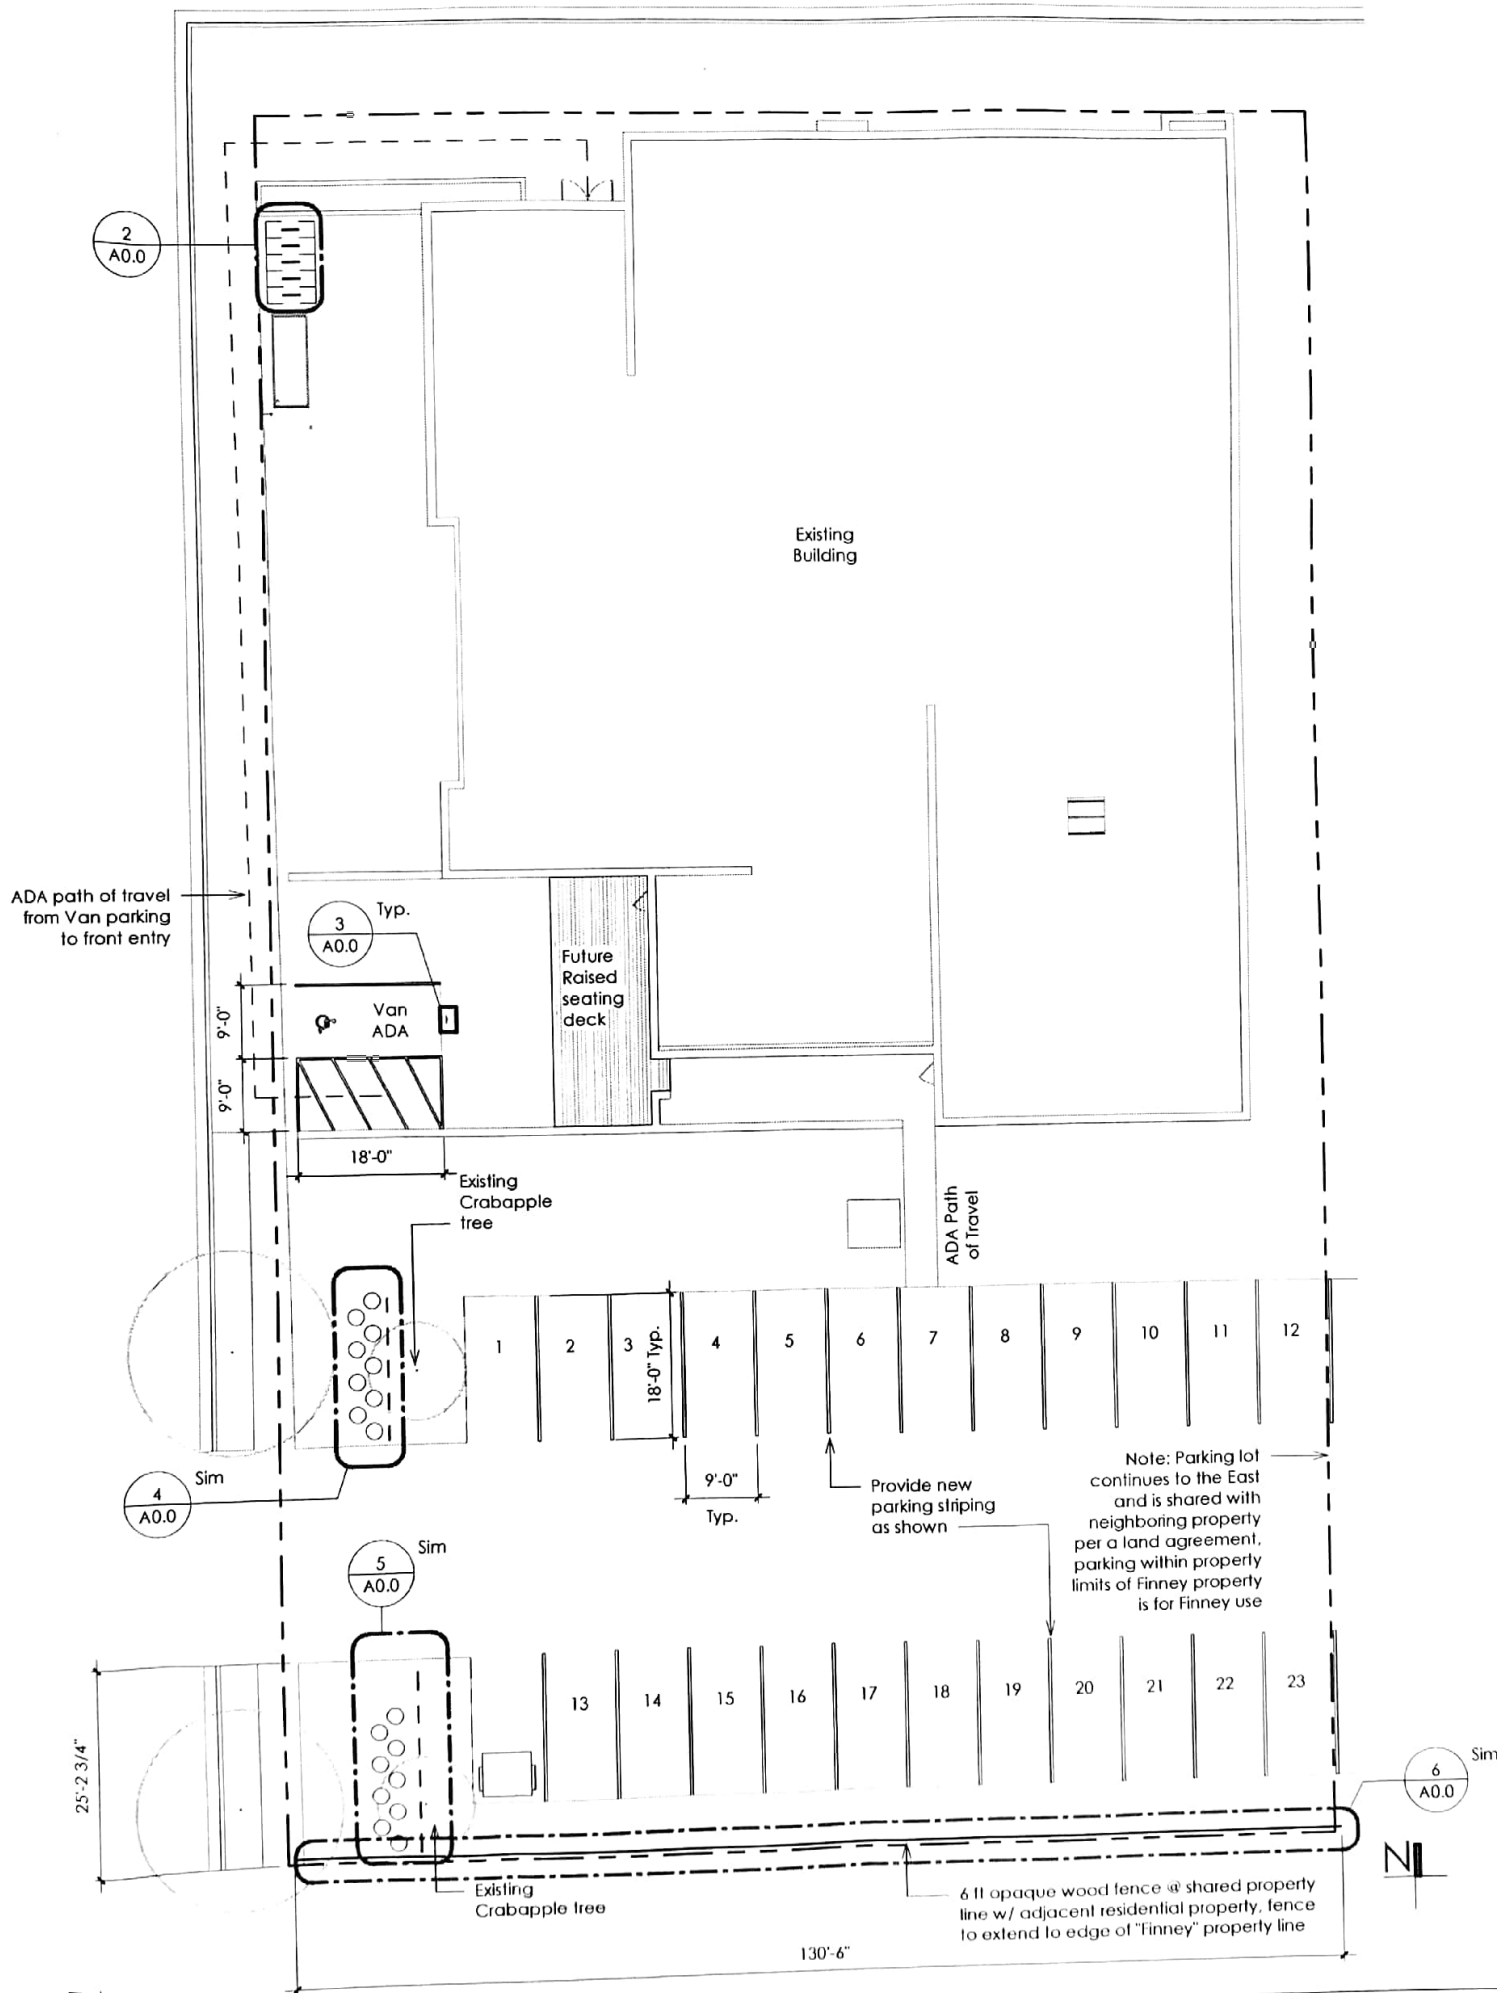


Finney Market Monument Sign north Elevation

Building North facade Dimensions Externally lit sign panel

100' length X 14' Height= 1400 sqft

16' length X 4' Height = 64sqft

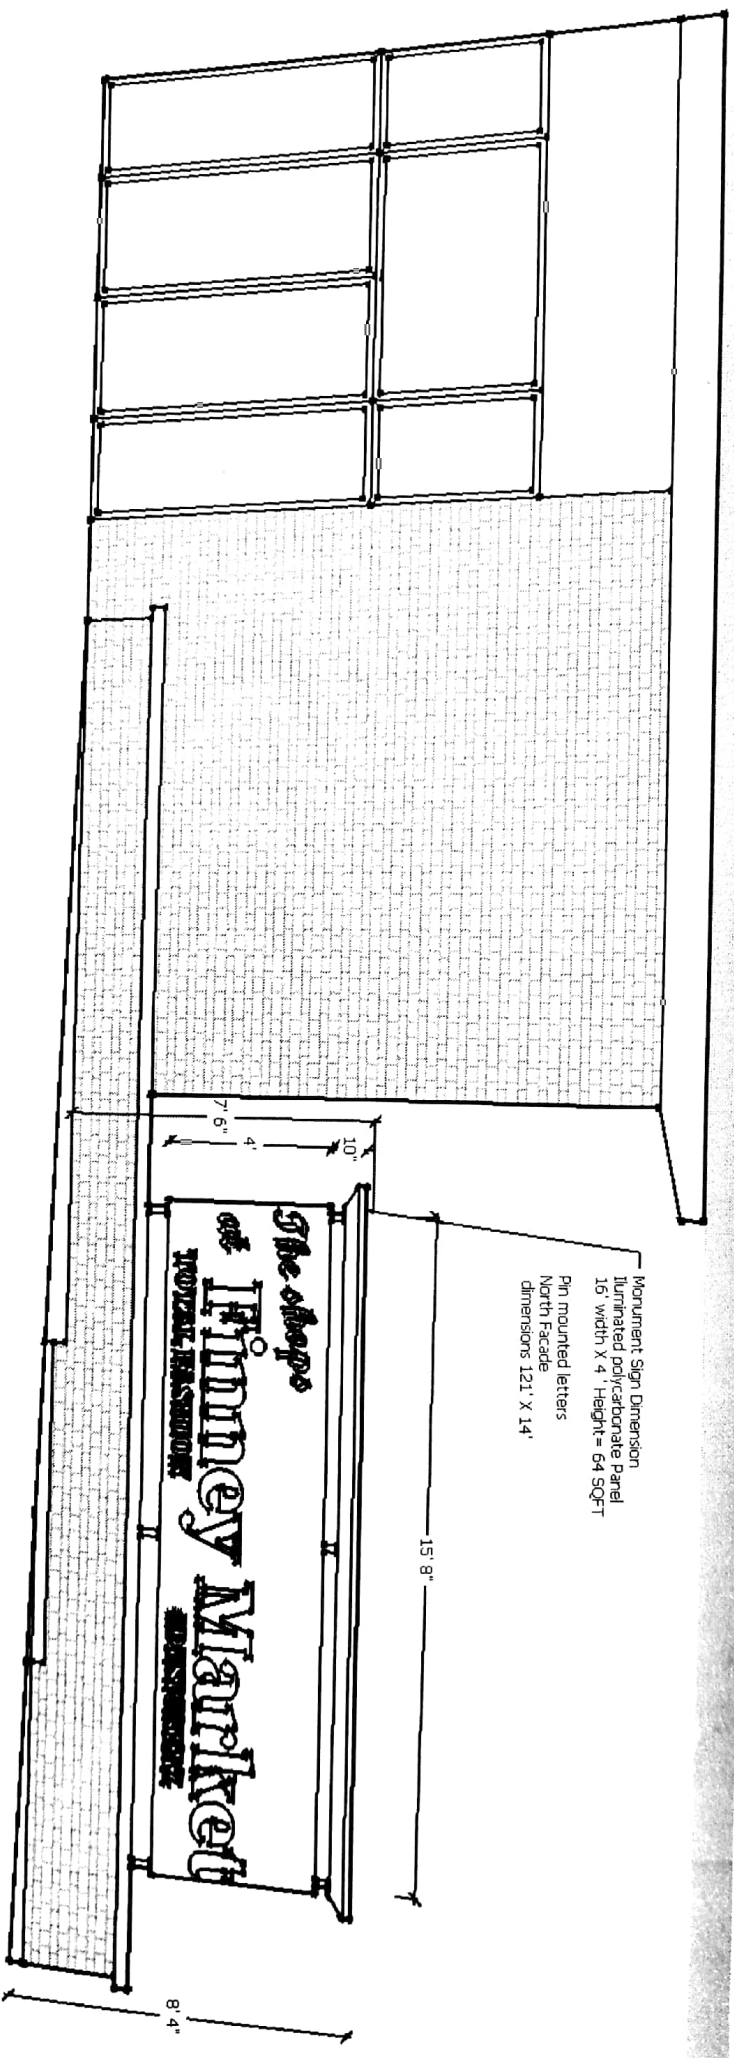

14' to North lot line 7' to West lot line

Finney Market Monument sign Cross section

