





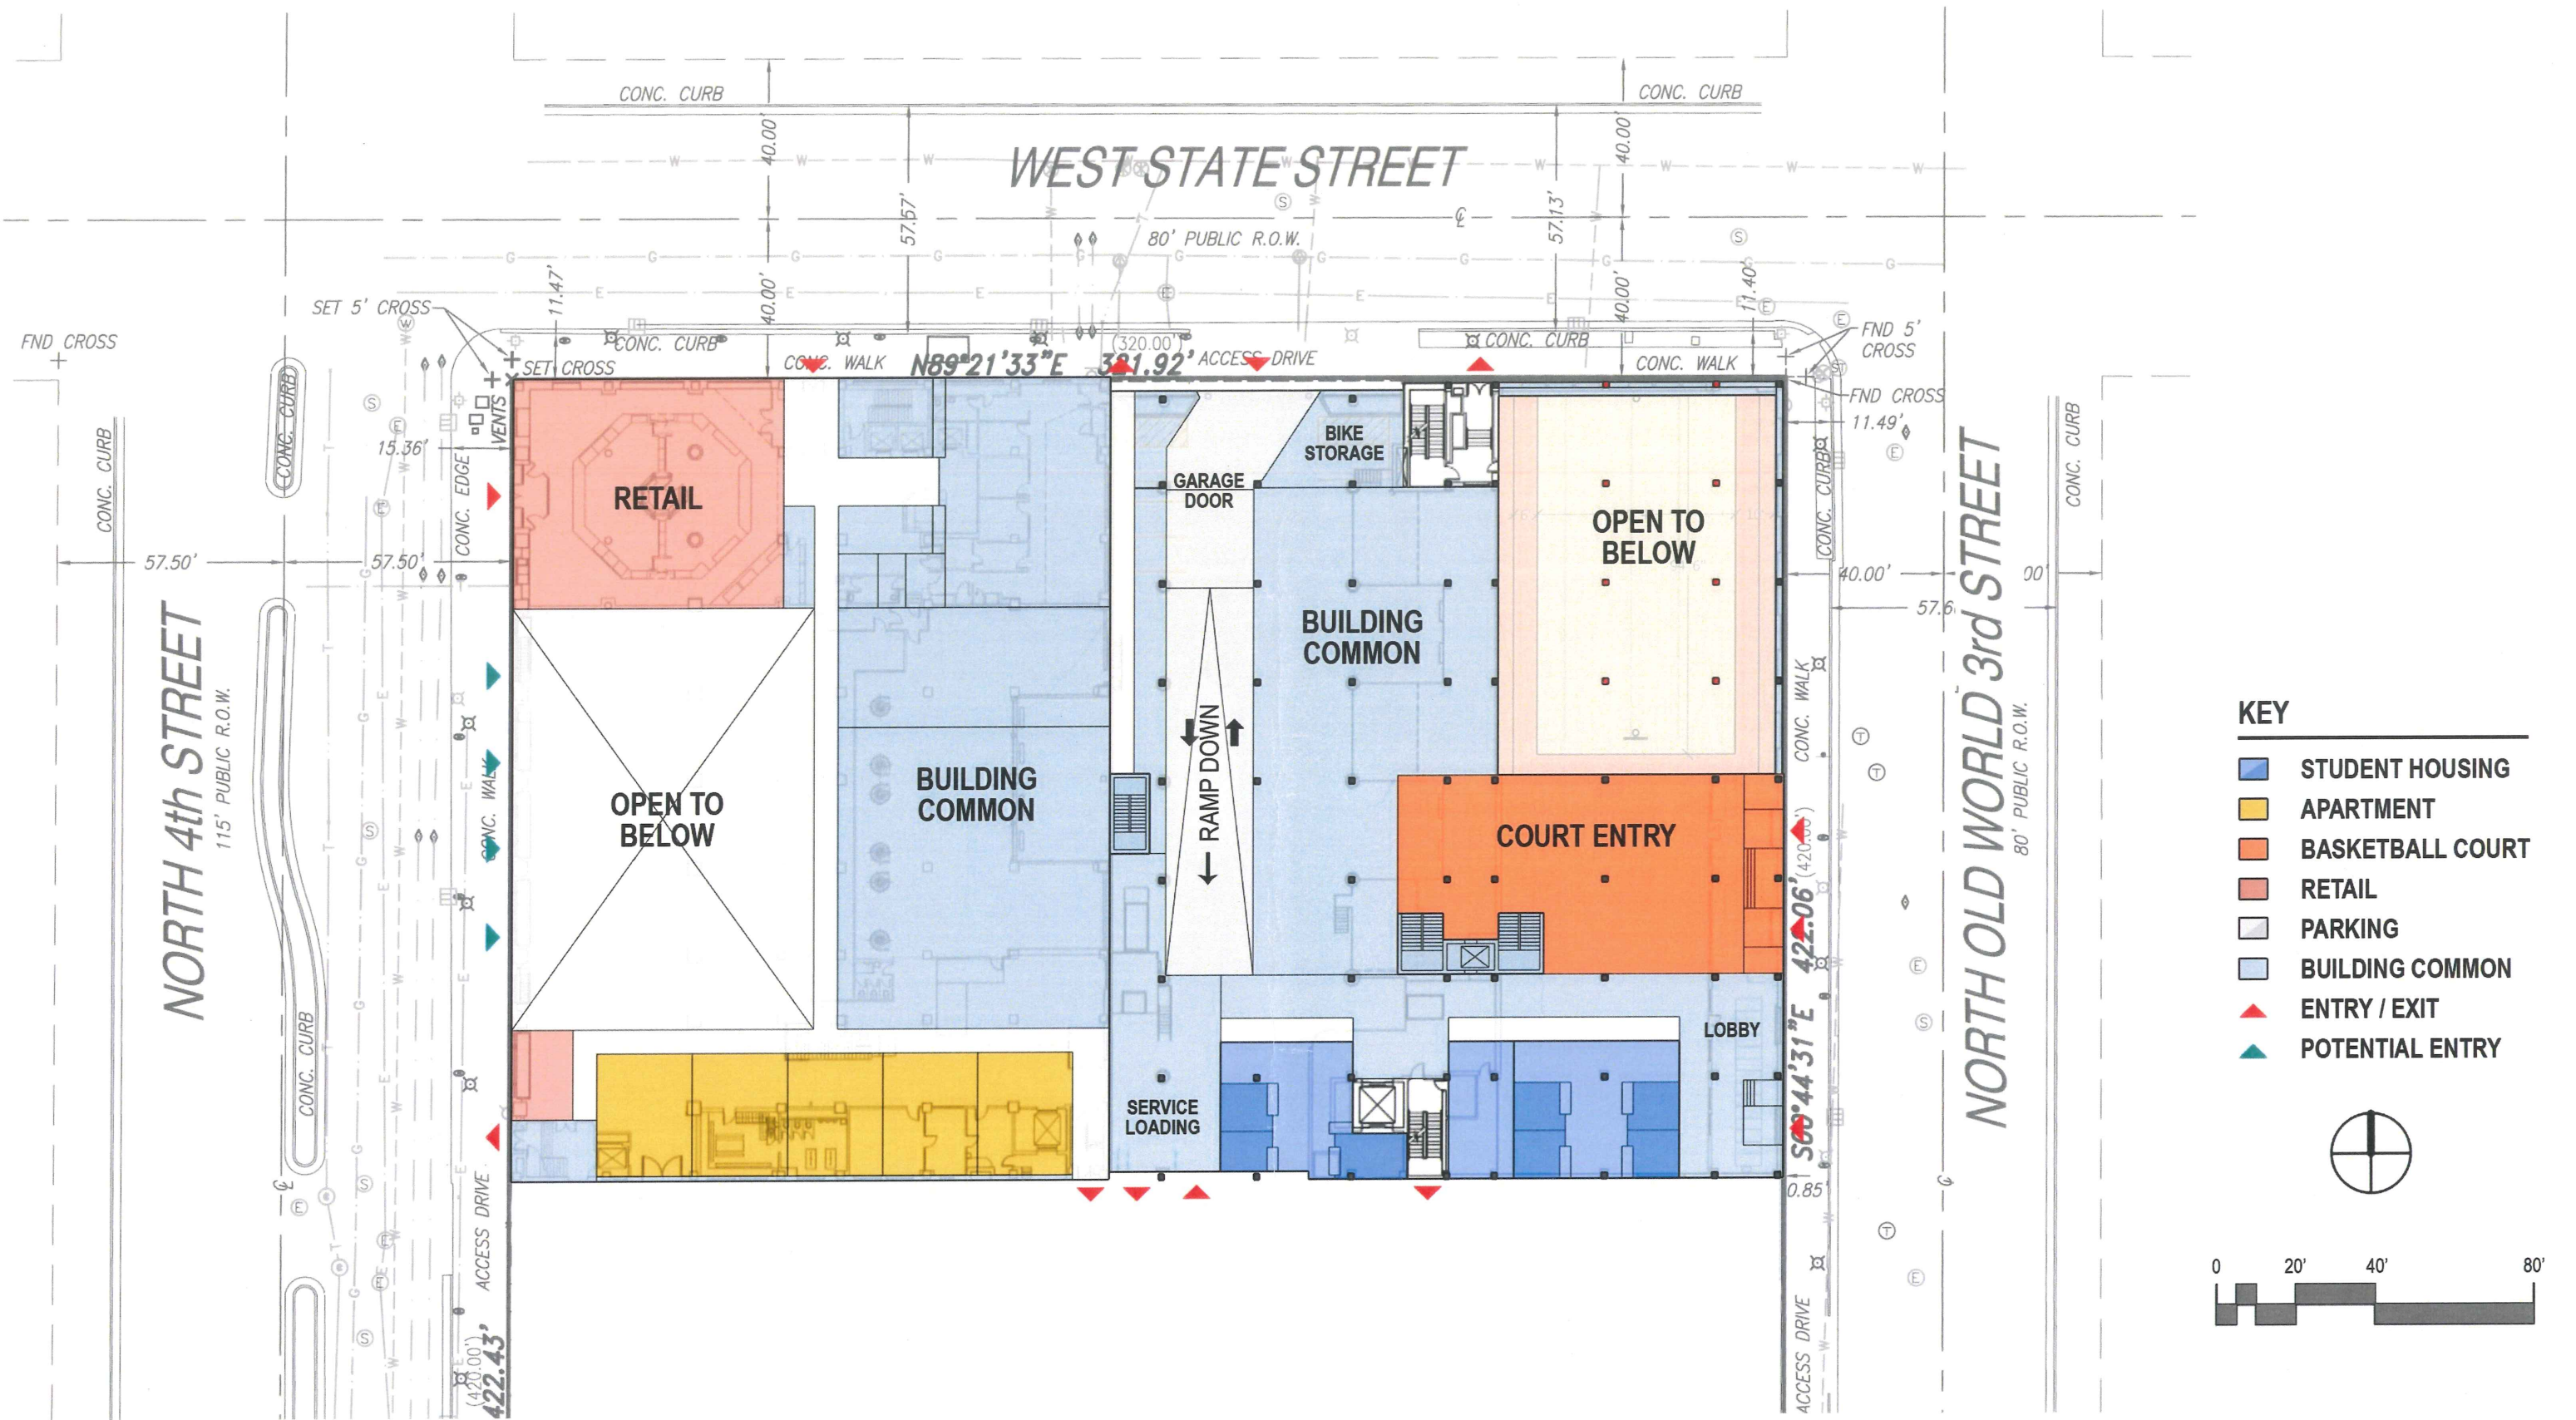

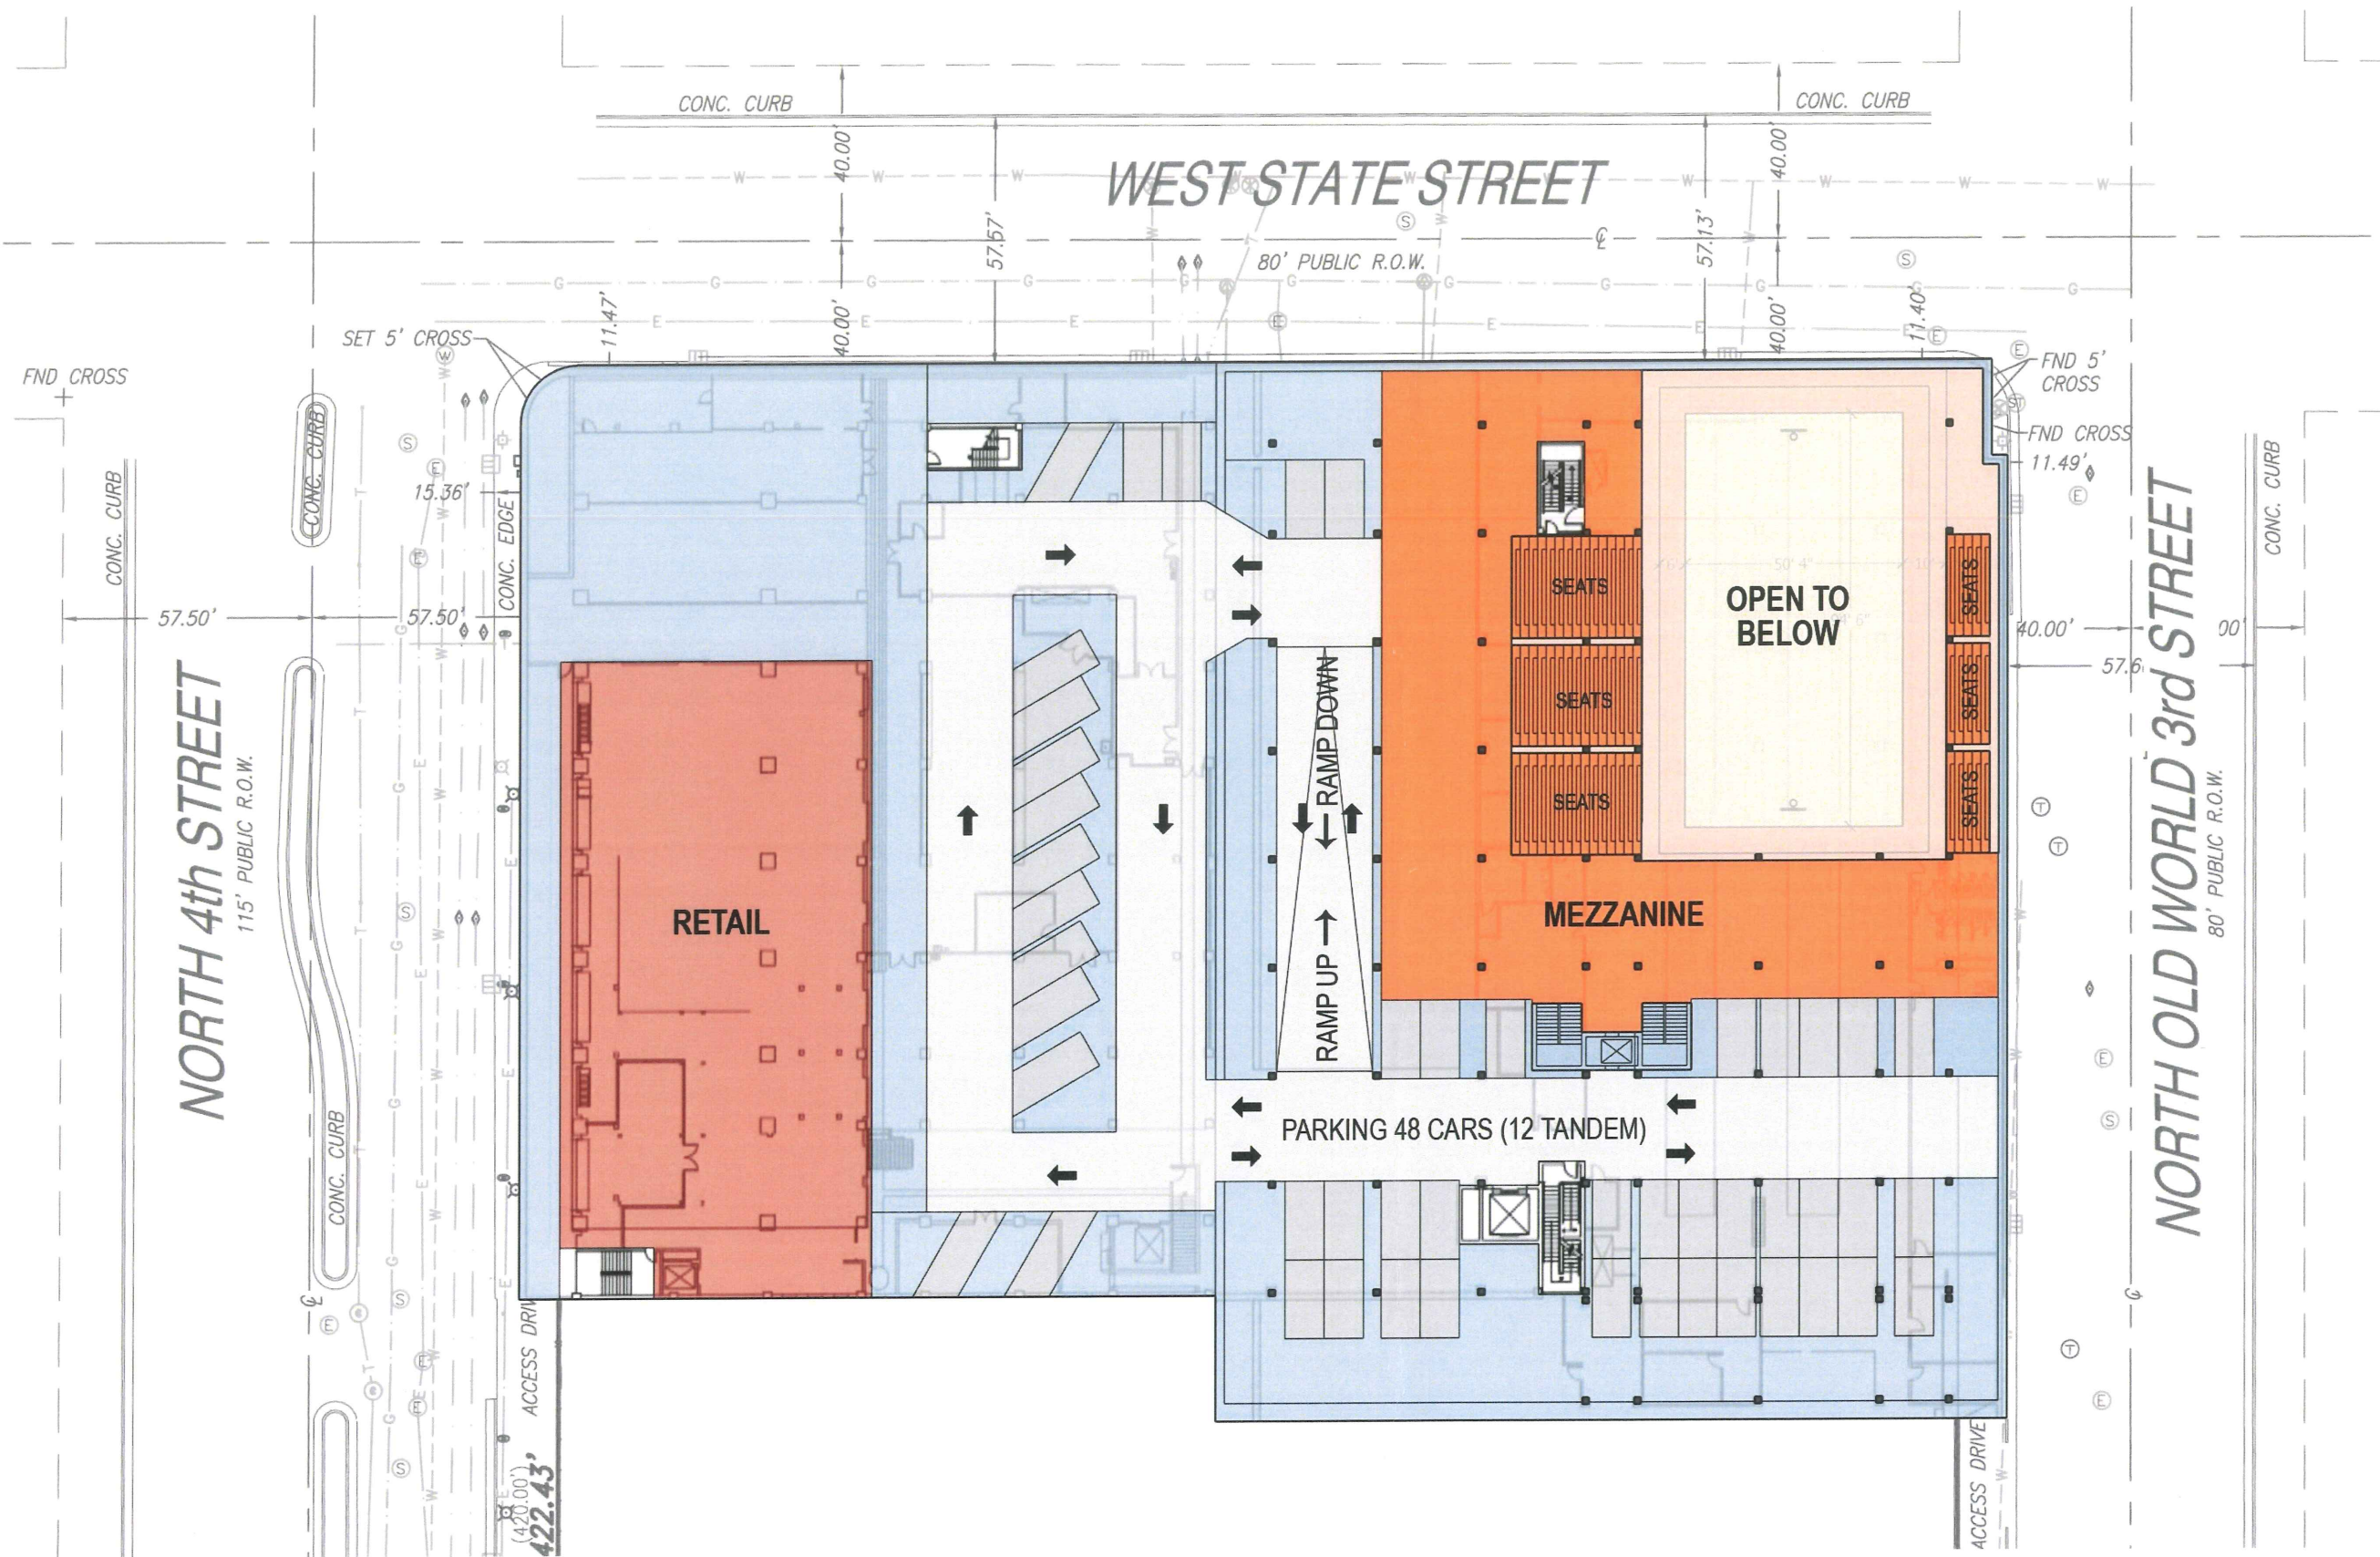


- KEY**
- STUDENT HOUSING
 - APARTMENT
 - BASKETBALL COURT
 - RETAIL
 - PARKING
 - BUILDING COMMON
 - ENTRY / EXIT
 - POTENTIAL ENTRY

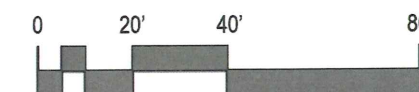

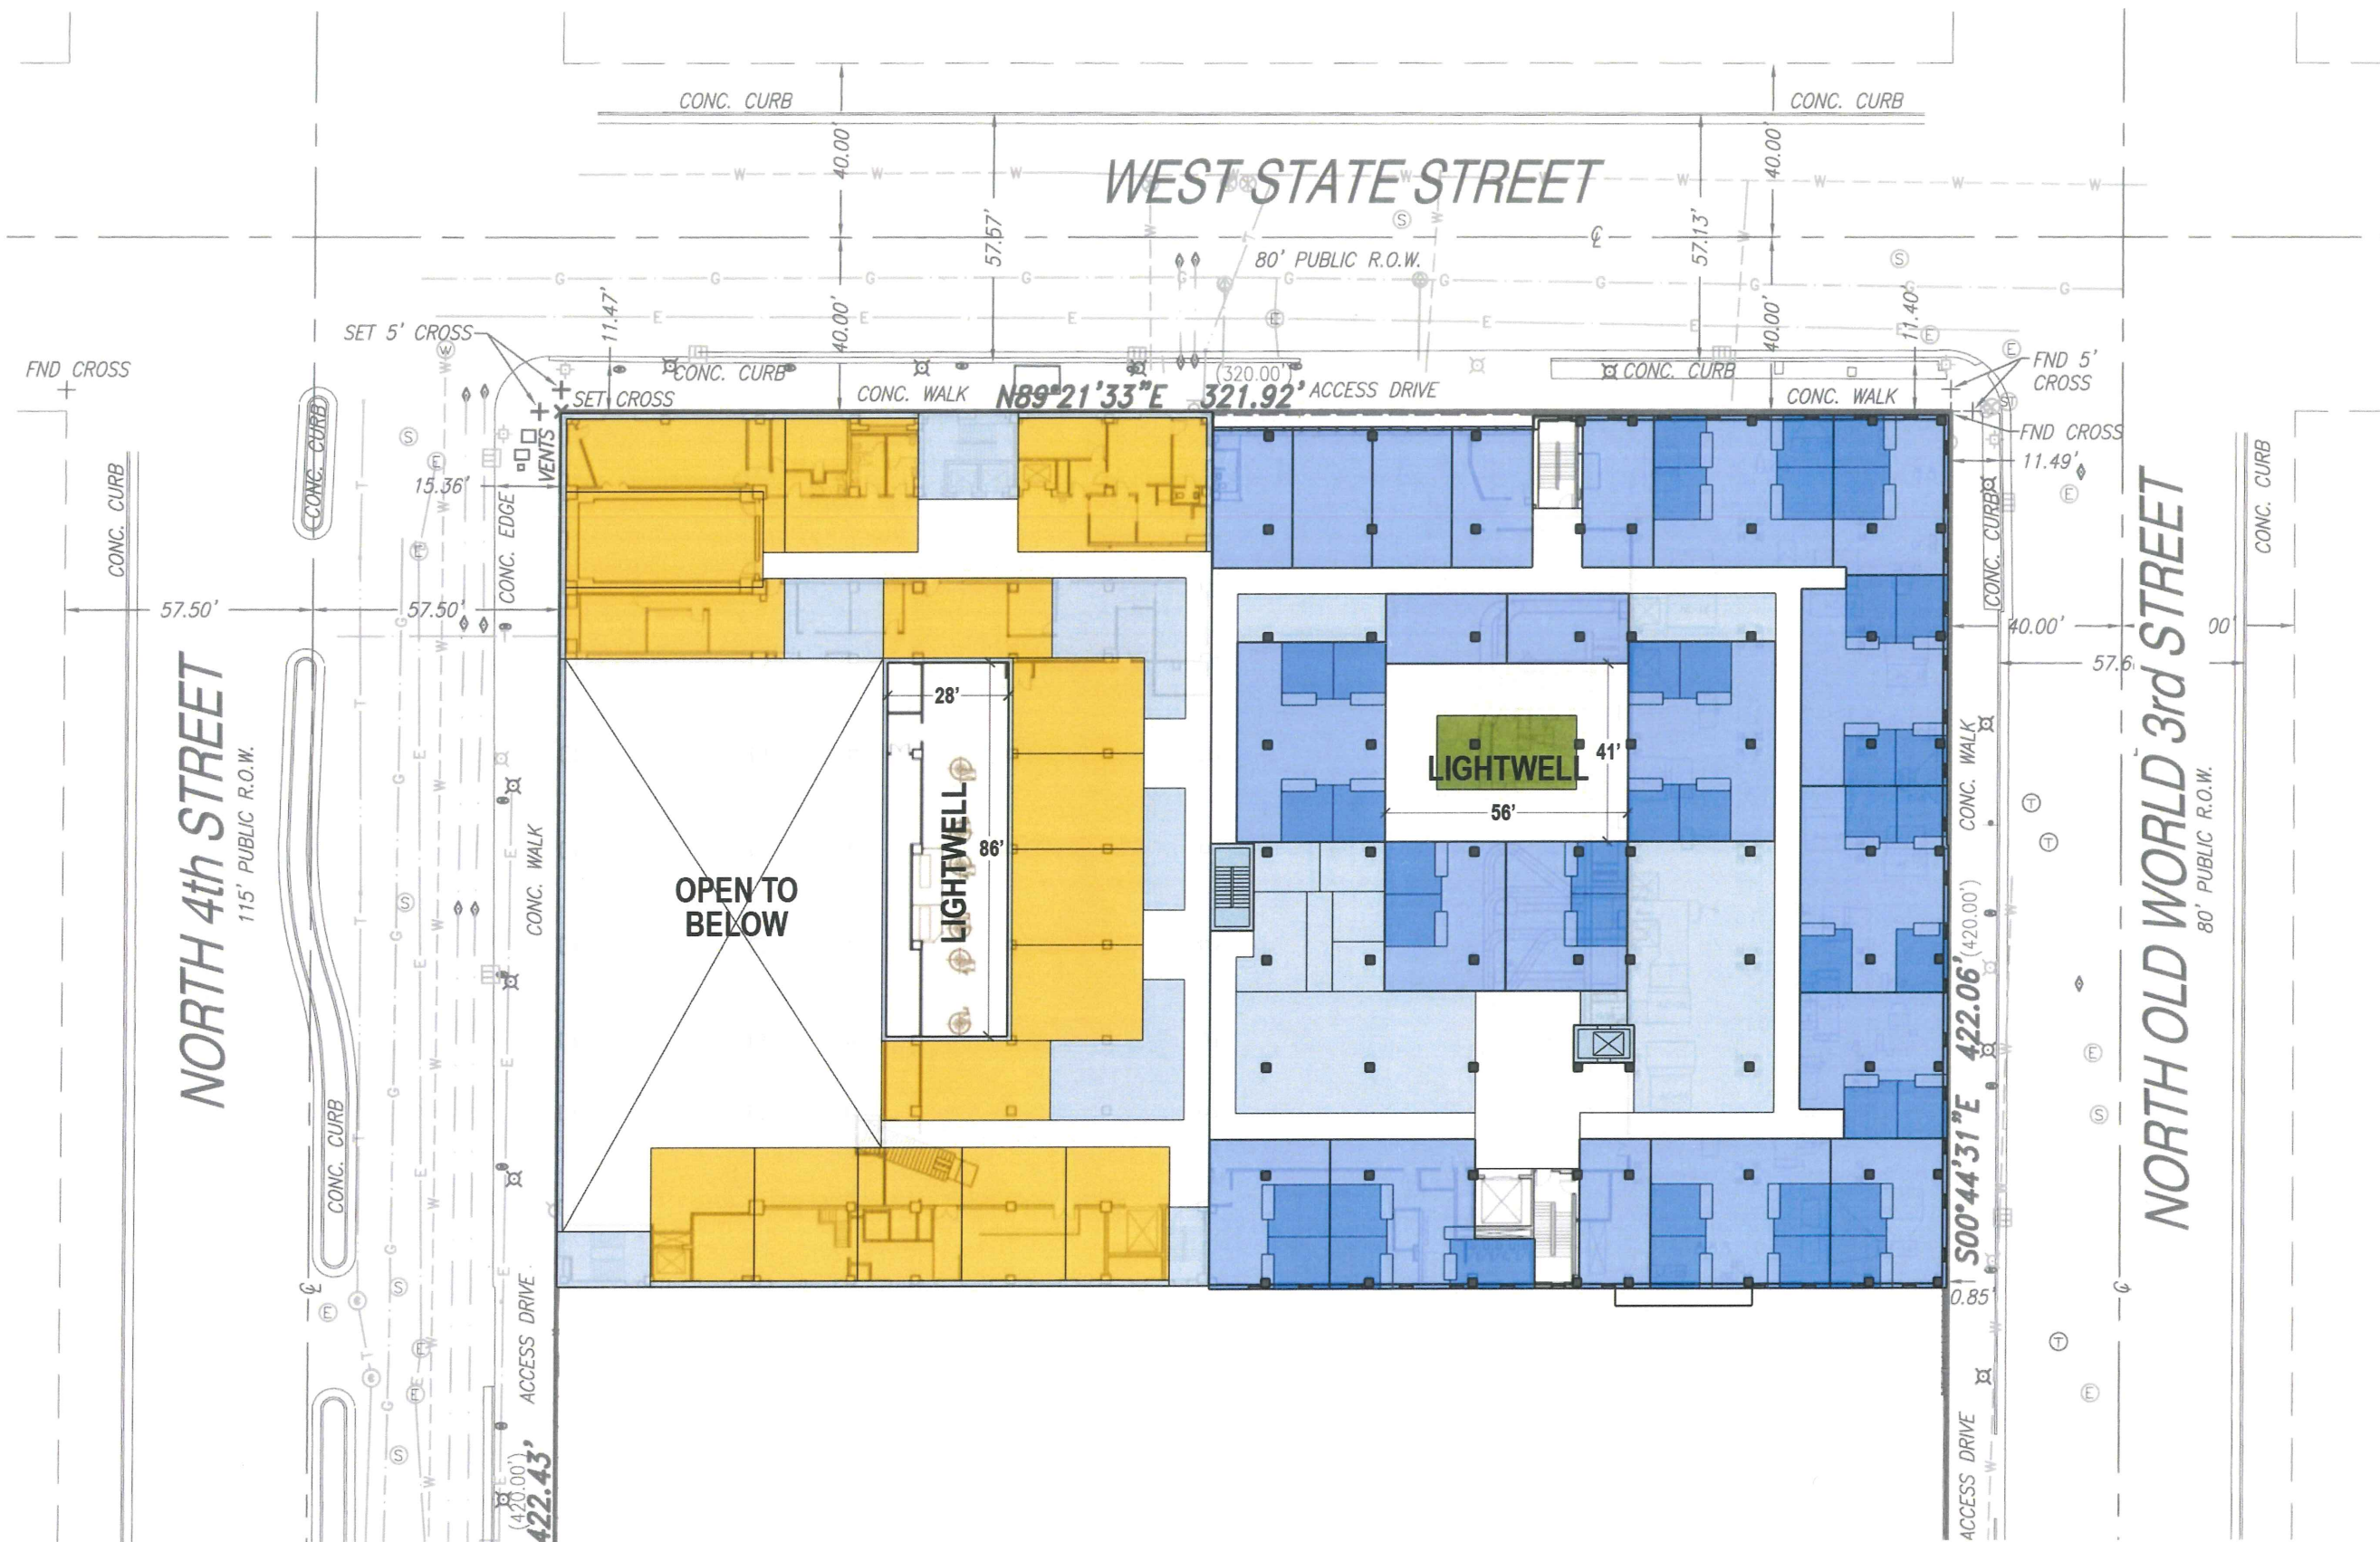

KEY


- STUDENT HOUSING
- APARTMENT
- BASKETBALL COURT
- RETAIL
- PARKING
- BUILDING COMMON
- ENTRY / EXIT
- POTENTIAL ENTRY

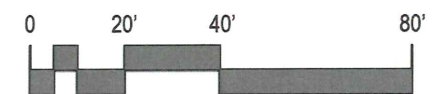




KEY

- STUDENT HOUSING
- APARTMENT
- BASKETBALL COURT
- RETAIL
- PARKING
- BUILDING COMMON
- ENTRY / EXIT
- POTENTIAL ENTRY

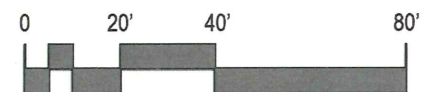





- KEY**
- STUDENT HOUSING
 - APARTMENT
 - BASKETBALL COURT
 - RETAIL
 - PARKING
 - BUILDING COMMON
 - ENTRY / EXIT
 - POTENTIAL ENTRY

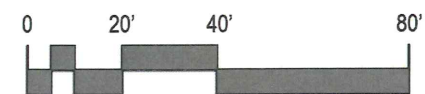



- KEY**
- STUDENT HOUSING
 - APARTMENT
 - BASKETBALL COURT
 - RETAIL
 - PARKING
 - BUILDING COMMON
 - ENTRY / EXIT
 - POTENTIAL ENTRY

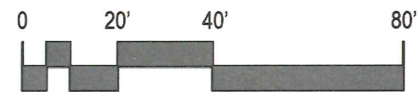

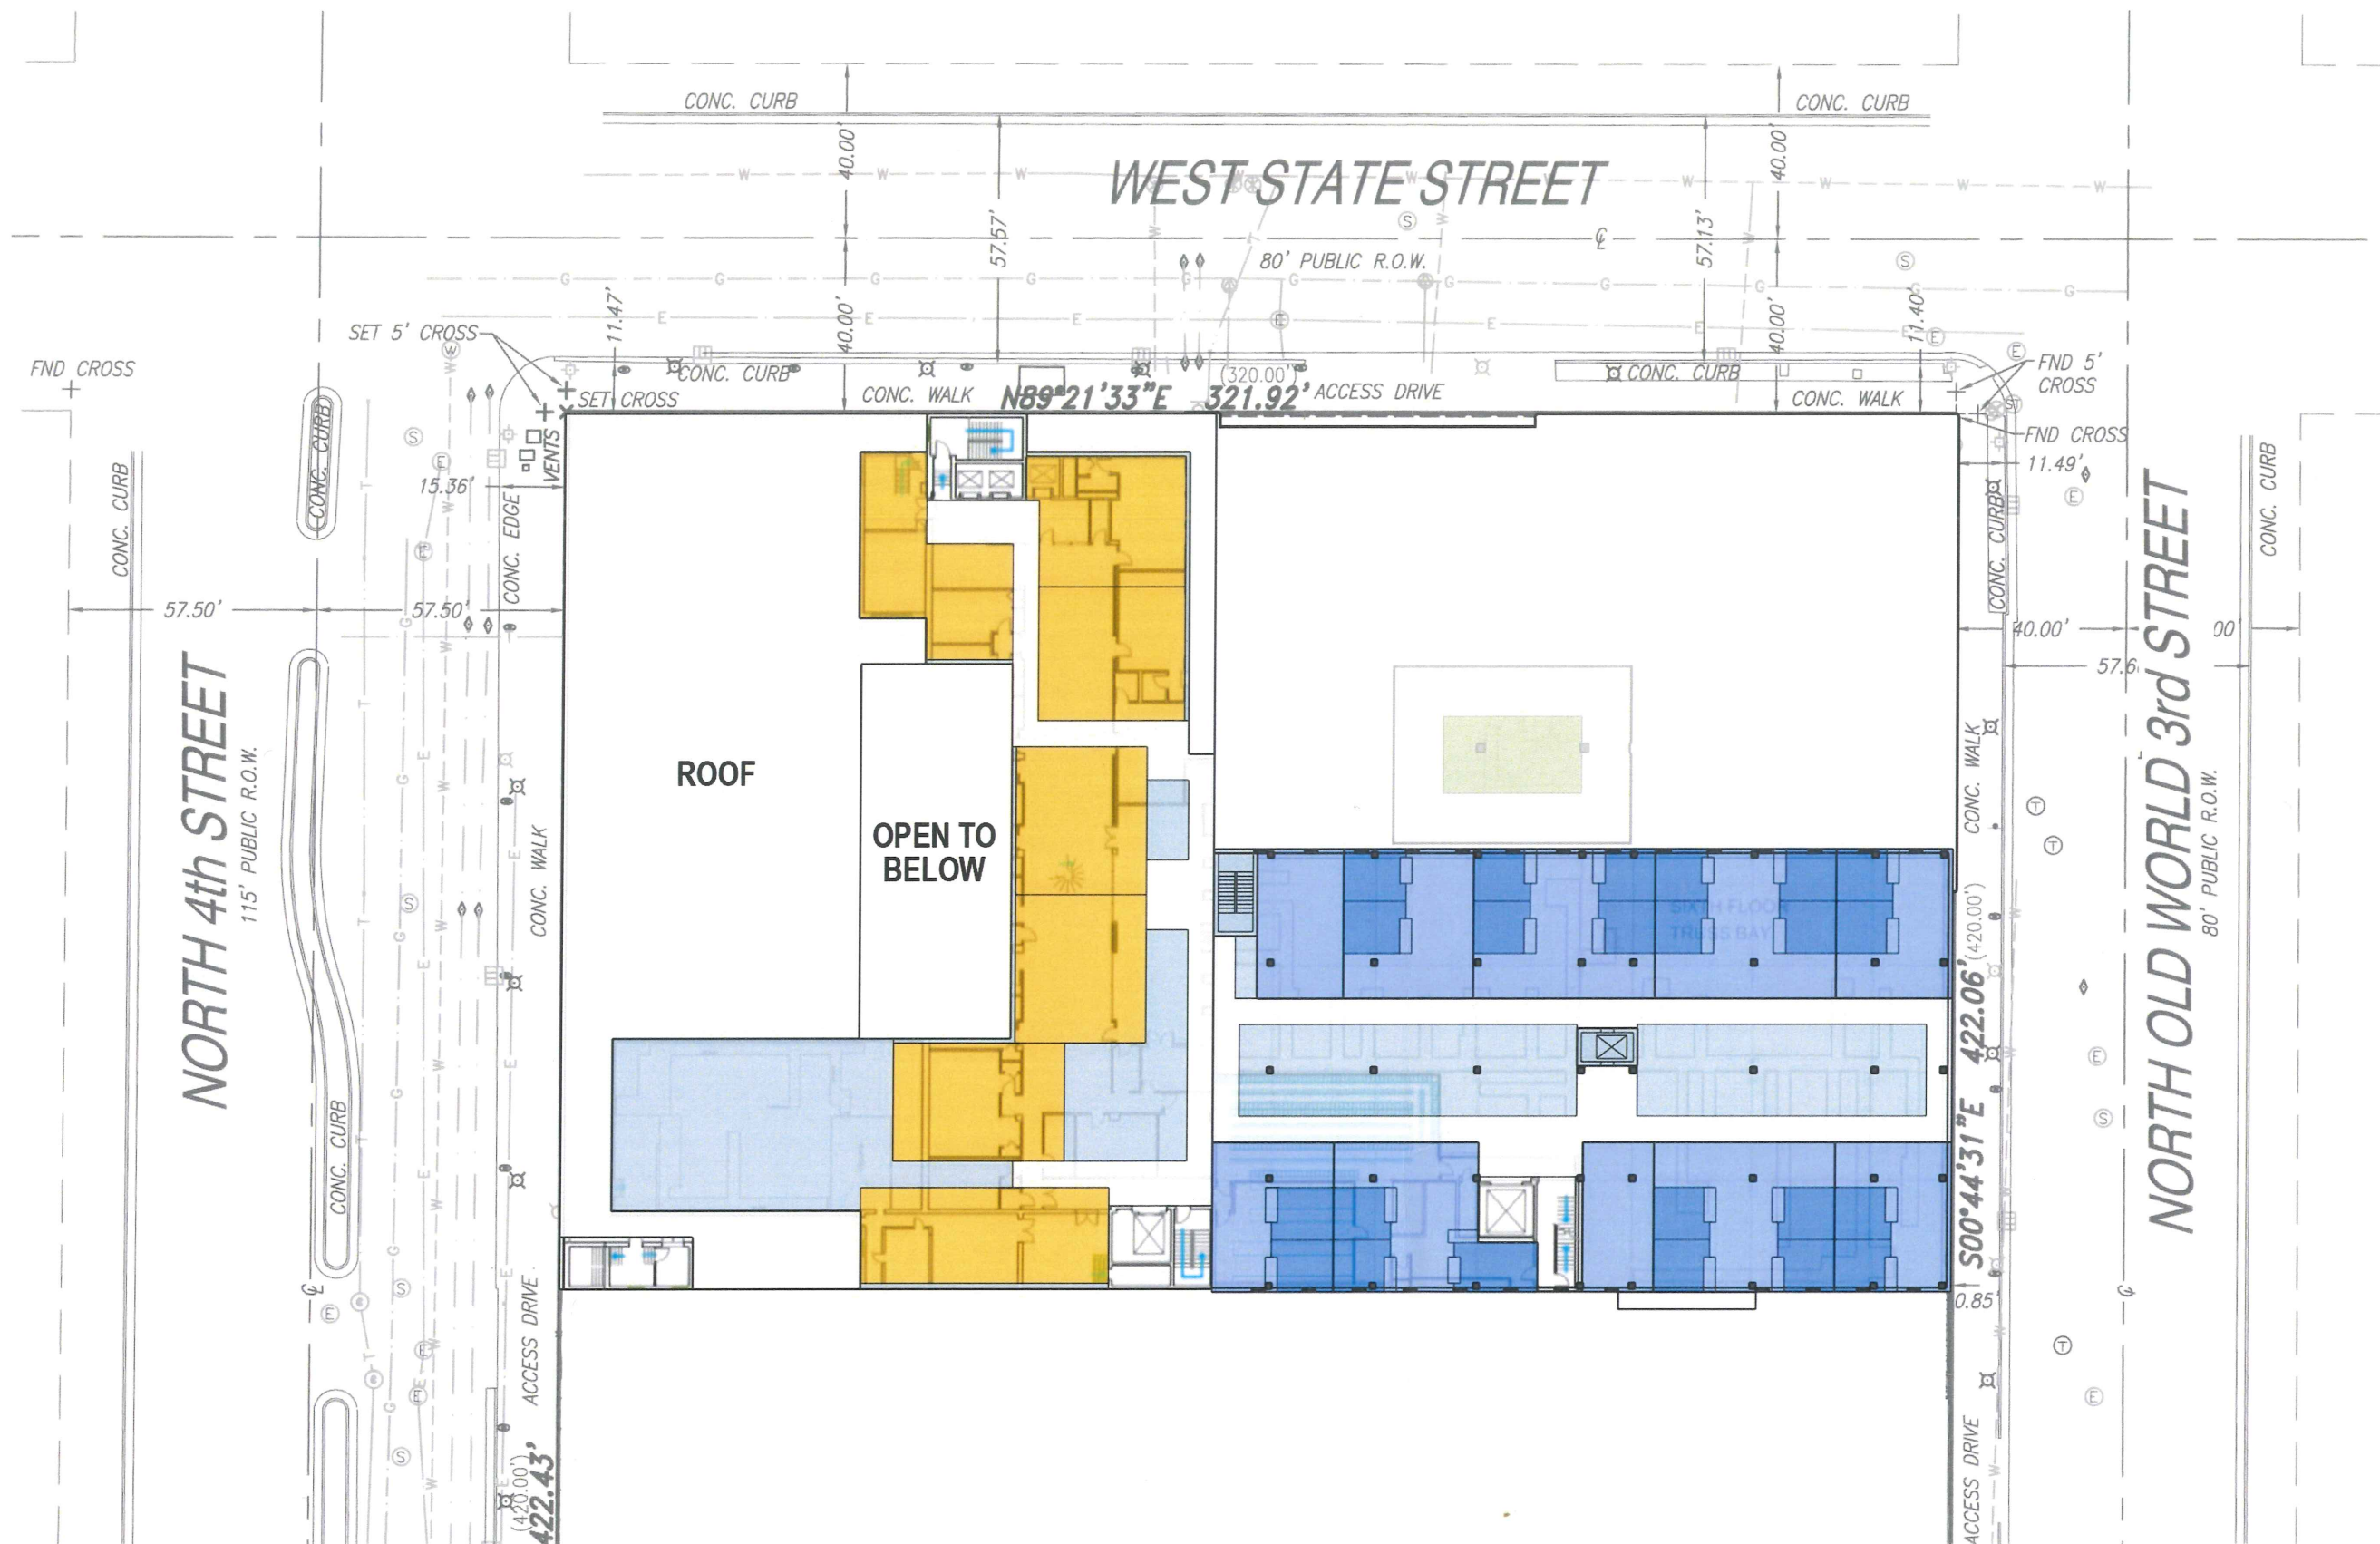

KEY

- STUDENT HOUSING
- APARTMENT
- BASKETBALL COURT
- RETAIL
- PARKING
- BUILDING COMMON
- ENTRY / EXIT
- POTENTIAL ENTRY

