



7-22-15-4-0047

PLAT NO. LS-1950




NORTH SHORE ENGINEERING, INC.
Consulting Engineers & Land Surveyors
11433 N. Port Washington Rd., Mequon, Wisconsin, 53092
(262) 241-9400 • FAX: (262) 241-5337

PLAT OF SURVEY

Prepared For: Christian & Inga Barry

Property Description: Lot 7 in Block 4, Gilman's Subdivision of Lot 1, in Block 1 and Lots 1 through 16 inclusive, in Block 2, Lots 1 through 8, and 10 to 20 in Block 3, Lots 1 to 11, 14 to 16 in Block 4, Lots 1 through 10, in Block 5 and Lots 1 through 3 in Block 6, in Lockwood's Addition in the West 1/2 of the Southeast 1/4 of Section 15, Township 7 North, Range 22 East, in the City of Milwaukee, County of Milwaukee, State of Wisconsin.

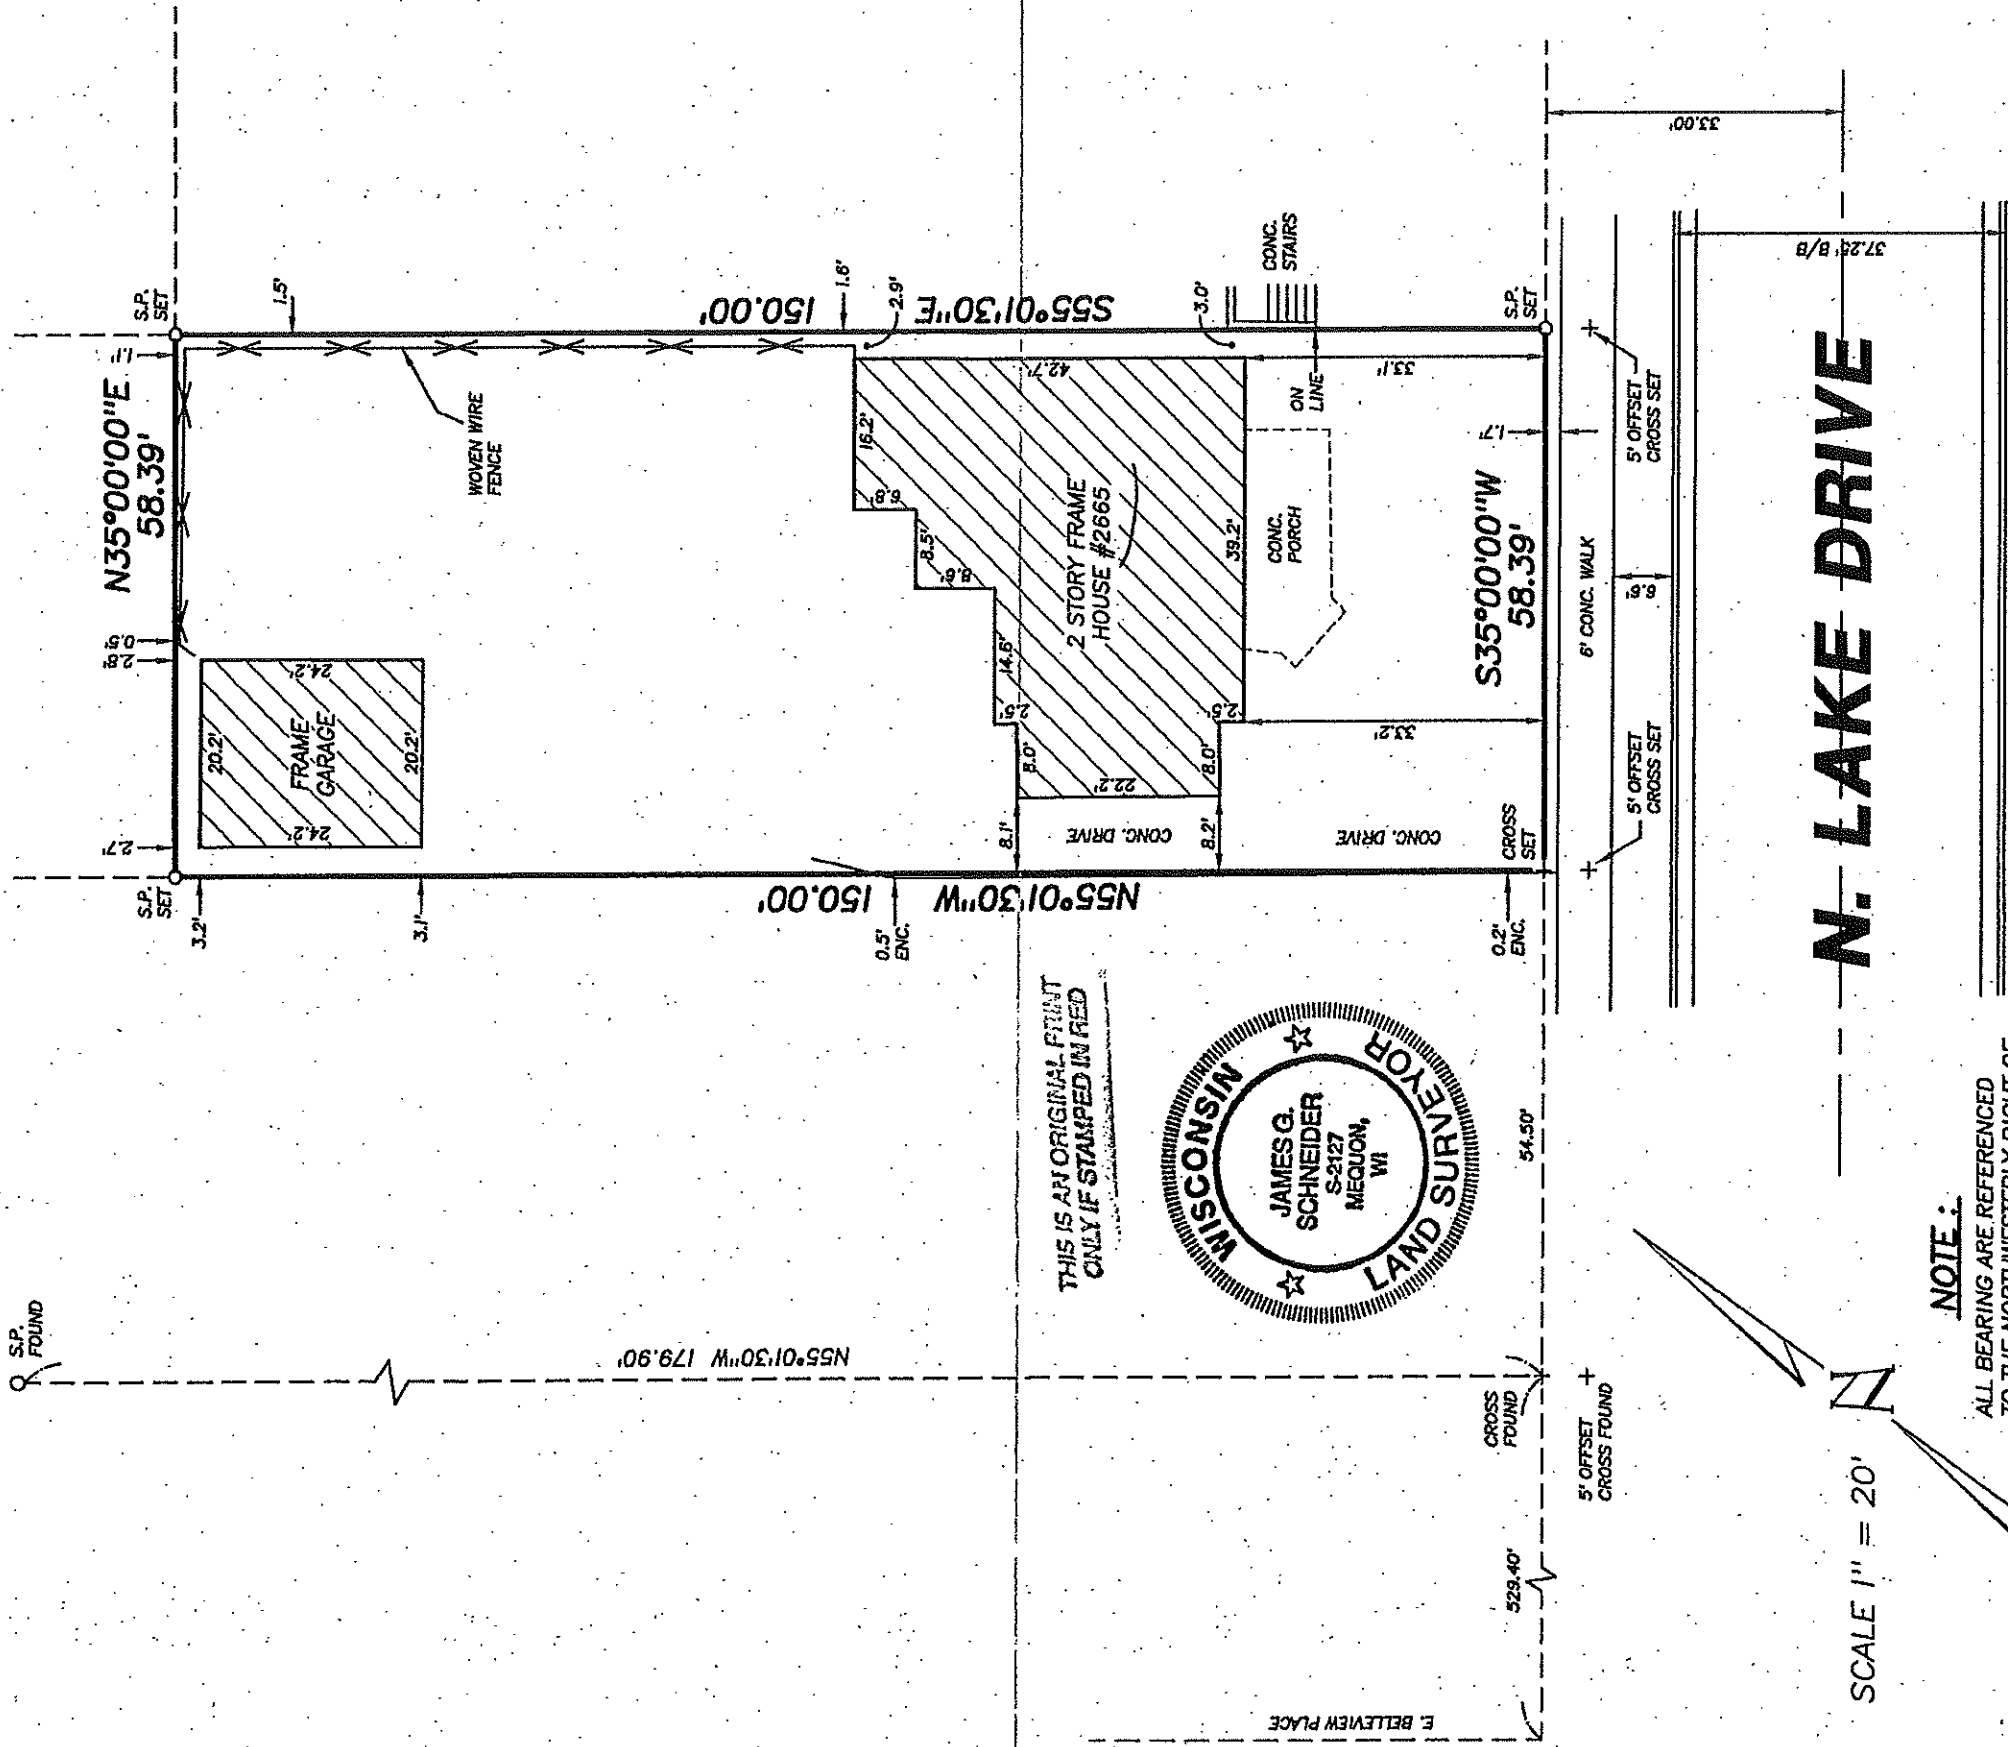

NOTE:

ALL BEARING ARE REFERENCED
TO THE NORTHWESTERLY RIGHT OF
WAY LINE OF N. LAKE DRIVE
ASSUMED TO BEAR S35°00'00"W

SURVEY CERTIFICATE

I have surveyed the above described property and the above map is a true representation thereof and shows the size and location of the property, its exterior boundaries, the location and dimensions of all visible structures thereon, boundary fences, apparent easements, roadways, and visible encroachments, if any.

This survey is made for the exclusive use of the present owners of the property, and also those who purchase, mortgage, or guarantee the title thereto within one (1) year from date hereof.

Dated at Mequon, Wisconsin.

this 24th



day of

October

20 03

Recertified

Surveyor

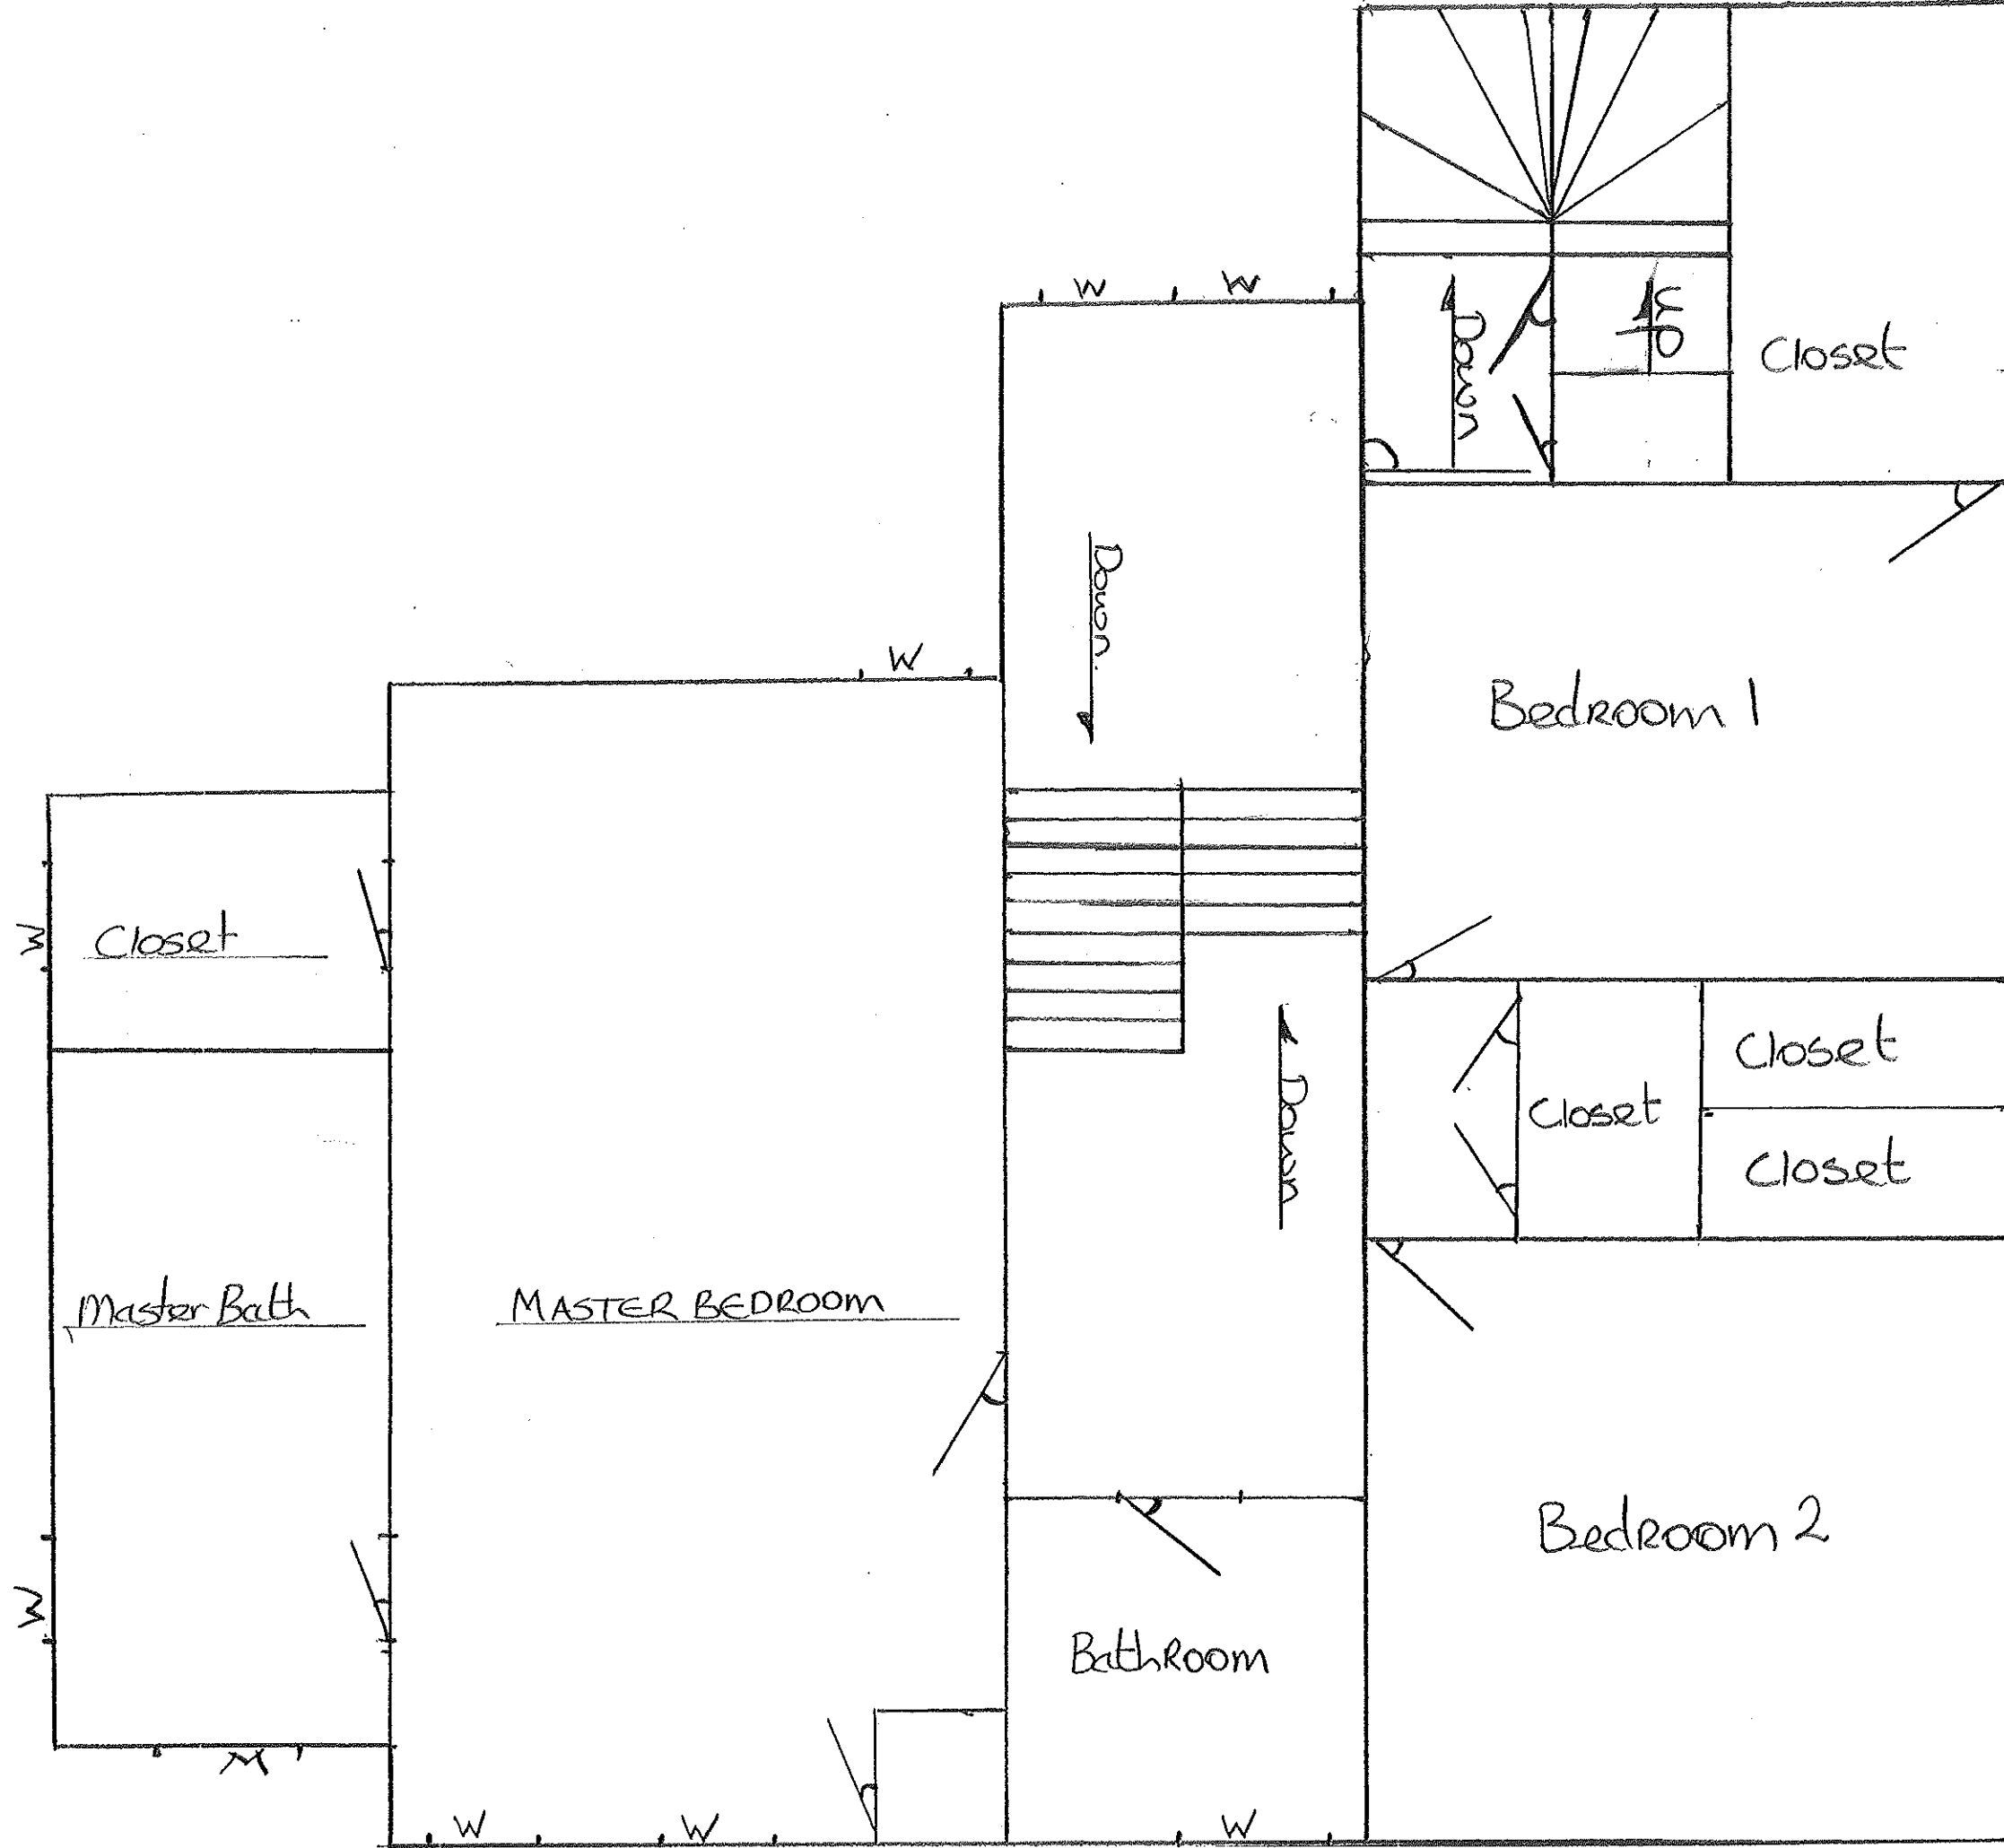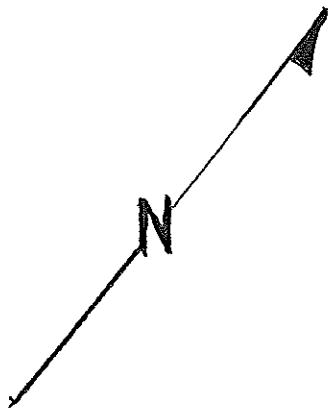

ANNA C. TIMMS	Proposed Master Bath	Prepared by Chris Hastings
2665 N. LAKE DR.	PLAN	HGH Construction Services LLC
MILWAUKEE	SCALE 1/4" = 1'-0"	Date: 12 th February, 2020
WI 53212		