


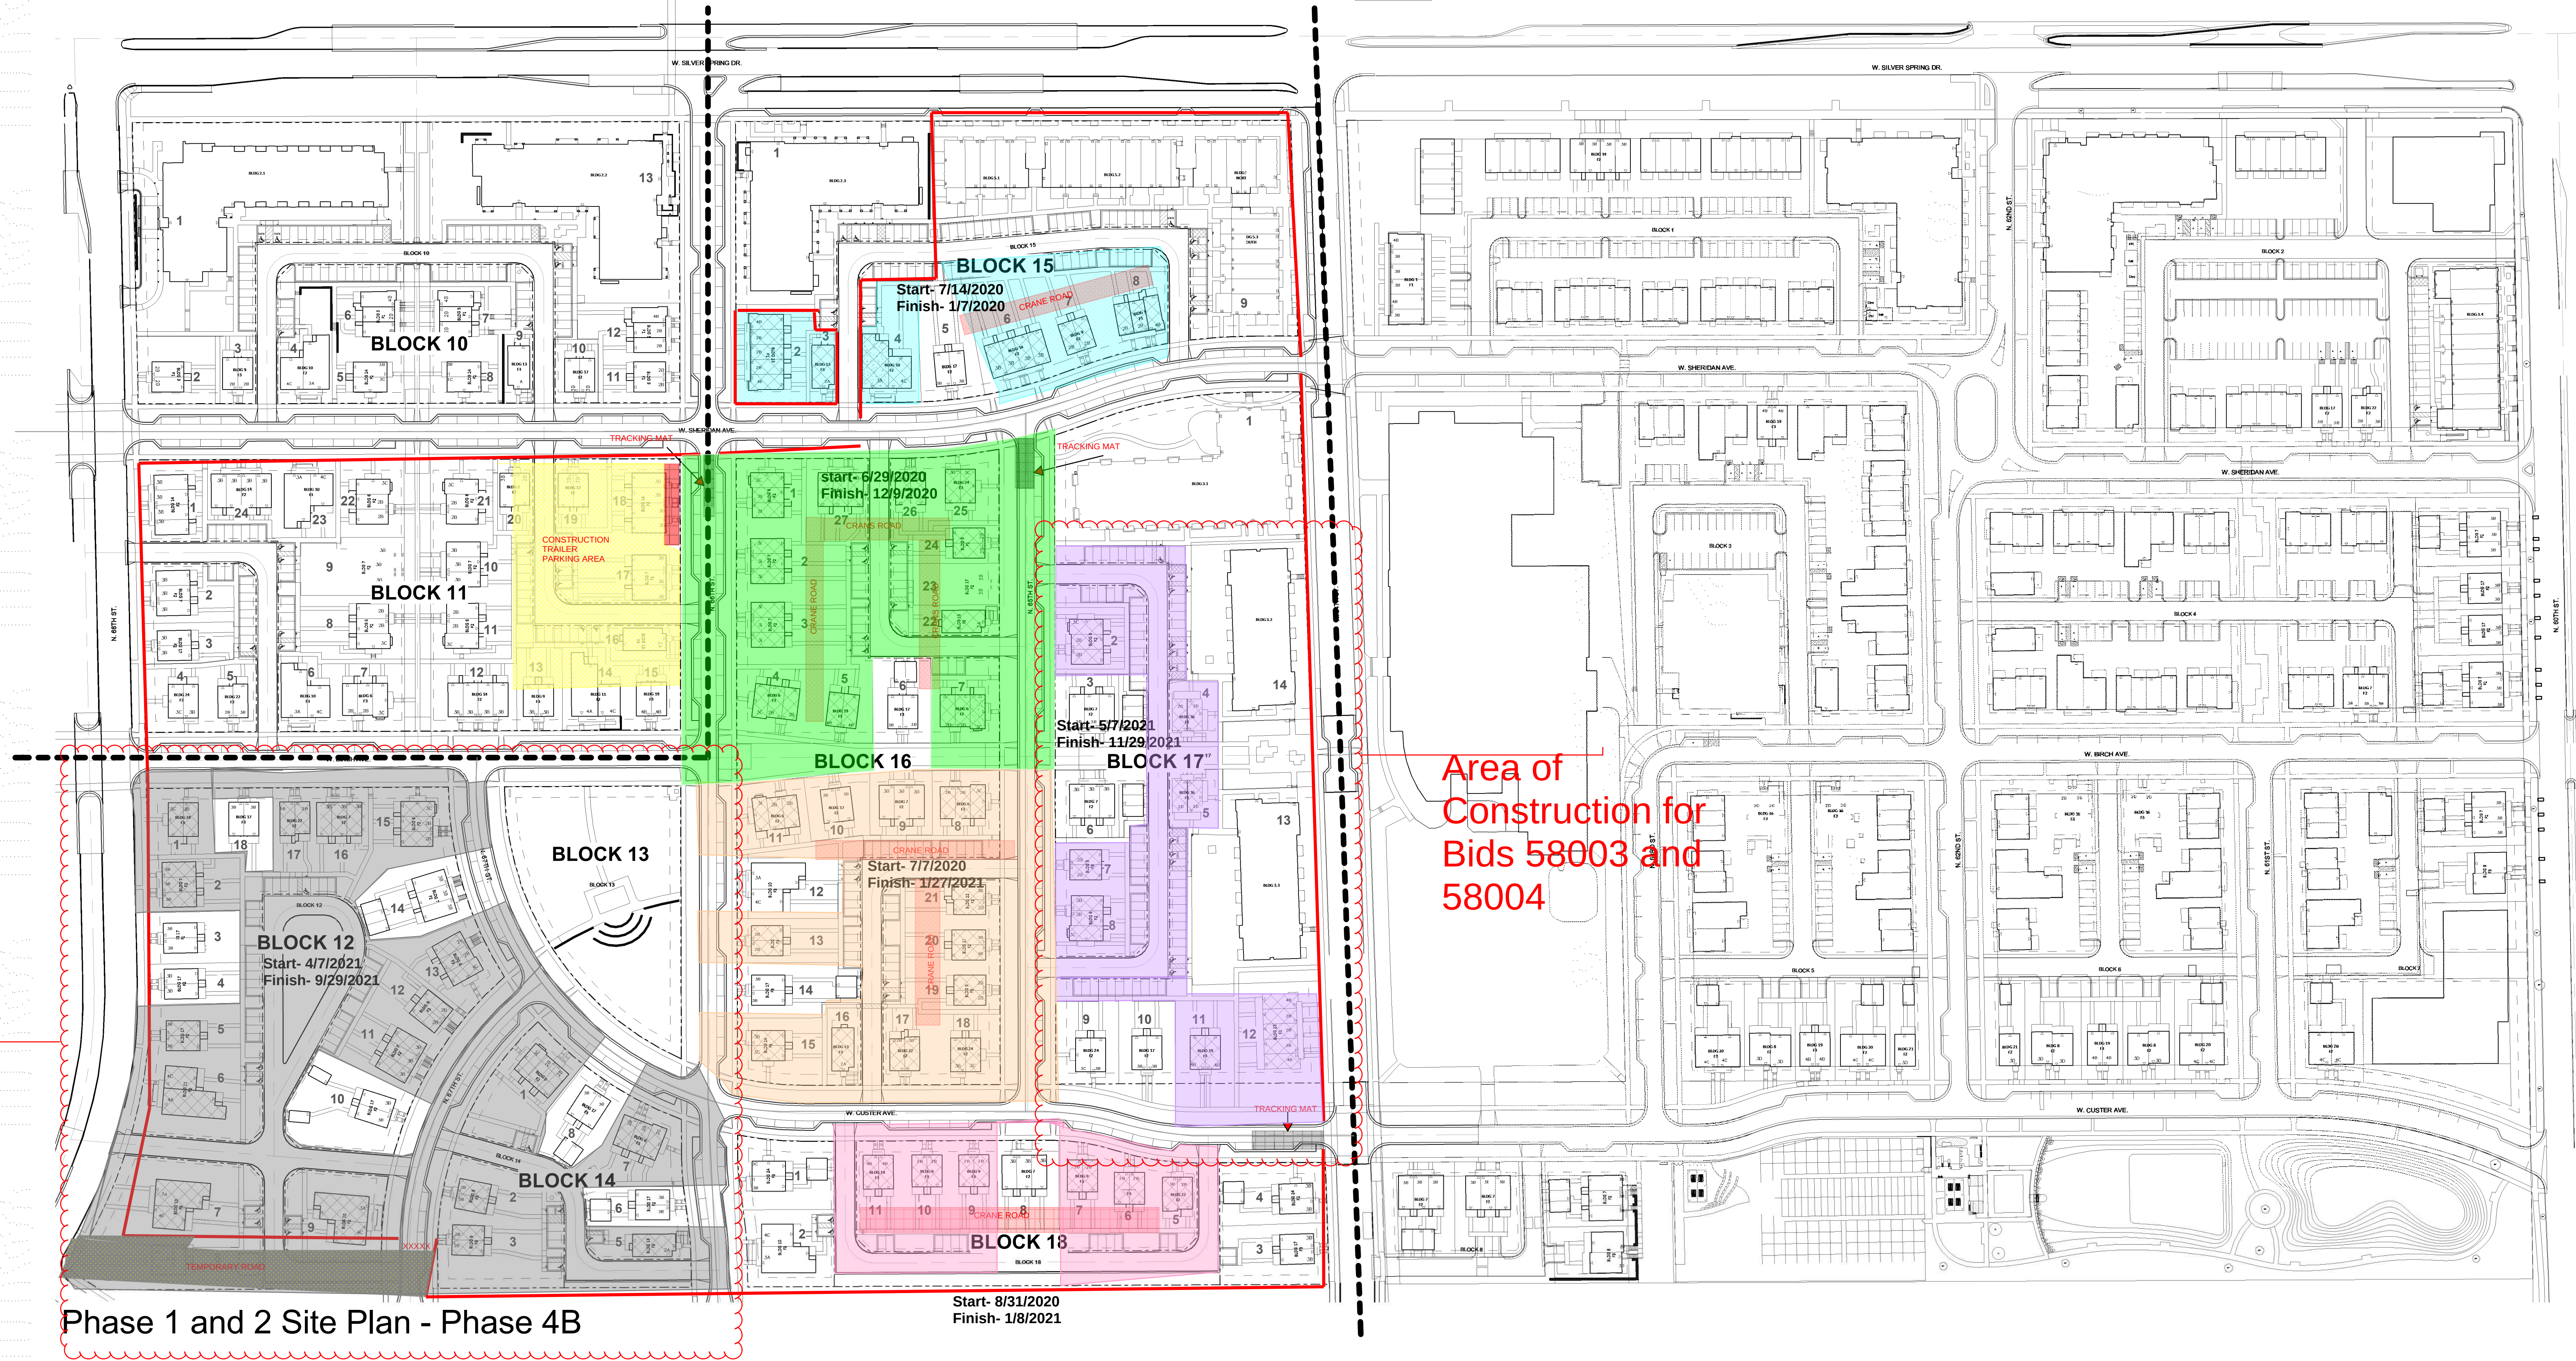

Phase 1 and 2 Site Plan - Phase 4B

PHASE 4B													
Building #	Building Type	Reverse	First Floor Elev.	Unit Types	# of BDRMS	# of Baths	GSF	NSF	Acc.	Hearing / Visual	Address	Building Color	Front and Rear Door Color
10	N/A												
11	24-F3	NO		3C	3	1.5	1,419	1,222			5442 N. 68th St.	F2-a	
12	7-F2	NO		3B	3	1.5	1,413	1,222			5442 N. 68th St.	F2-a	
13	9-F3	NO		3B	3	1.5	1,413	1,222			5442 N. 68th St.	F2-a	
14	11-F2	NO		3B	3	1.5	1,413	1,222			5442 N. 68th St.	F2-a	
15	10-F3	YES		3A	3	2	1,525	1,349	Yes		5408 N. 68th St.	F3-a	
16	10-F2	NO		3A	3	2	1,525	1,349	Yes		5408 N. 68th St.	F3-a	
17	7-F2	NO		3B	3	1.5	1,413	1,222			5412 N. 67th St.	F2-a	
18	9-F3	NO		3B	3	1.5	1,413	1,222			5412 N. 67th St.	F2-a	
19	6-F3	NO		3C	3	1.5	1,419	1,222			5442 N. 67th St.	F2-a	
20	9-F3	YES		3C	3	1.5	1,419	1,222			5442 N. 67th St.	F2-a	
21	18-F3	YES		3C	3	1.5	1,419	1,222			5442 N. 67th St.	F2-a	
22	22-F2	YES		3C	3	1.5	1,419	1,222			5442 N. 67th St.	F2-a	
23	6-F2	YES		3C	3	1.5	1,419	1,222			5442 N. 67th St.	F2-a	
24	9-F3	NO		3B	3	1.5	1,413	1,222			5442 N. 67th St.	F2-a	
25	13-F3	YES		3A	3	2	1,525	1,349	Yes		5408 N. 67th St.	F3-a	
26	6-F3	NO		3B	3	1.5	1,413	1,222			5442 N. 67th St.	F2-a	
27	6-F3	NO		3B	3	1.5	1,413	1,222			5442 N. 67th St.	F2-a	

PHASE 4B														
Building #	Building Type	Reverse	First Floor Elev.	Unit Types	# of BDRMS	# of Baths	GSF	NSF	Acc.	Hearing / Visual	Address	Building Color	Front and Rear Door Color	
15	2	23-F1	NO	4B	4	2.5	1,727	1,573			5512 N. 66th St.	F1-c		
				3B	3	1.5	1,413	1,222			5510			
				3B	3	1.5	1,413	1,222			5508			
				3B	3	1.5	1,413	1,222			5506			
	3	13-F1	NO	2A	4	2.5	1,727	1,573			6516 W. Sheridan Ave.	F3-d		
		4	10-F4	YES	3A	3	2	1,525	1,349	Yes		6514 W. Sheridan Ave.	F2-b	
				4C	4	2	1,572	1,483			6512			
	6	14-F2	NO	3B	3	1.5	1,413	1,222			6436 W. Sheridan Ave.	F2-d		
				3B	3	1.5	1,413	1,222			6434			
				3B	3	1.5	1,413	1,222			6432			
				3B	3	1.5	1,413	1,222			6430			
	7	9-F1	NO	2B	2	1.5	1,026	929			6422 W. Sheridan Ave.	F1-d		
				2B	2	1.5	1,026	929			6420			
	8	5-F1	YES	2B	2	1.5	1,026	929			6418 W. Sheridan Ave.	F1-a		
				4B	4	2.5	1,727	1,573			6416			
16	1	6-F2	NO	3C	3	1.5	1,419	1,222			6521 W. Sheridan Ave.	F2-a		
				2B	2	1.5	1,026	929			5478 N. 66th St.			
				2B	2	1.5	1,026	929			5476			
	2	7-F2	NO	3B	3	1.5	1,413	1,222			5470 N. 66th St.	F2-d		
				3B	3	1.5	1,413	1,222			5468			
				3B	3	1.5	1,413	1,222			5466			
	3	7-F2	NO	3B	3	1.5	1,413	1,222			5462 N. 66th St.	F2-f		
				3B	3	1.5	1,413	1,222			5460			
				3C	3	1.5	1,413	1,222			5458			
	4	6-F3	NO	3C	3	1.5	1,419	1,222			5448 N. 66th St.	F3-b		
				2B	2	1.5	1,026	929			5450			
				2B	2	1.5	1,026	929			5452			
	5	19-F3	NO	4B	4	2.5	1,727	1,573			5454 N. 66th St.	F3-d		
				4B	4	2.5	1,727	1,573			5456			
	7	6-F2	YES	2B	2	1.5	1,026	929			5453 N. 66th St.	F2-c		
			3C	3	1.5	1,419	1,222			5451				
			3C	3	1.5	1,419	1,222			5449				
8	6-F3	NO	3C	3	1.5	1,419	1,222			5441 N. 66th St.	F3-e			
			2B	2	1.5	1,026	929			5439				
			2B	2	1.5	1,026	929			5437				
11	6-F2	YES	3C	3	1.5	1,419	1,222			5436 N. 66th St.	F2-c			
			2B	2	1.5	1,026	929			5438				
			2B	2	1.5	1,026	929			5440				
13	9-F3	NO	2B	2	1.5	1,026	929			5426 N. 66th St.	F3-b			
			2B	2	1.5	1,026	929			5424				
15	24-F1	YES	3B	3	1.5	1,413	1,222			5422 N. 66th St.	F3-a			
			3C	3	1.5	1,419	1,222			6516 W. Custer Ave.				
16	13-F3	YES	2A	4	2.5	1,680	1,510		Yes	6514 W. Custer Ave.	F3-d			
17	22-F2	NO	2B	2	1.5	1,026	929			6510 W. Custer Ave.	F2-c			
18	24-F2	YES	3B	3	1.5	1,413	1,222			6508				
			3C	3	1.5	1,419	1,222			5409 N. 66th St.	F3-b			
19	9-F3	NO	2B	2	1.5	1,026	929			6504 W. Custer Ave.	F3-d			
			2B	2	1.5	1,026	929			5410 N. 66th St.	F3-b			
20	9-F3	NO	2B	2	1.5	1,026	929			5425 N. 66th St.	F3-d			
			2B	2	1.5	1,026	929			5423				
21	22-F2	YES	3B	3	1.5	1,413	1,222			5420 N. 66th St.	F2-a			
			2B	2	1.5	1,026	929			5427				
22	13-F3	YES	2A	4	2.5	1,680	1,510		Yes	6509 N. 66th St.	F3-c			
24	9-F1	NO	2B	2	1.5	1,026	929			5407 N. 66th St.	F3-e			
			2B	2	1.5	1,026	929			5405				
25	24-F2	NO	3C	3	1.5	1,419	1,222			5415 N. 66th St.	F3-c			
			3C	3	1.5	1,413	1,222			6507 W. Sheridan Ave.				
26	9-F1	NO	2B	2	1.5	1,026	929			5411 W. Sheridan Ave.	F3-b			
			2B	2	1.5	1,026	929			5409				
27	7-F2	YES	3B	3	1.5	1,413	1,222			6519 W. Sheridan Ave.	F2-e			
			3B	3	1.5	1,413	1,222			6517				
			3B	3	1.5	1,413	1,222			6515				