


PORCH DETAILS:
2843 W STATE ST
53208

NOTE: NOT PRECISELY TO SCALE

- measures are edge of deck or building, or stair, to edge
 - porch height is approx. 34"-35" (if deck) above grade
 - measures with ★ denotes railing measures ↓ see below
 - sunroom over porch area is indicated by dashed lines and diagonal shading
 - Upstairs living room over porch shaded vertically
- West side of house 29'3"


West side of
House 2931

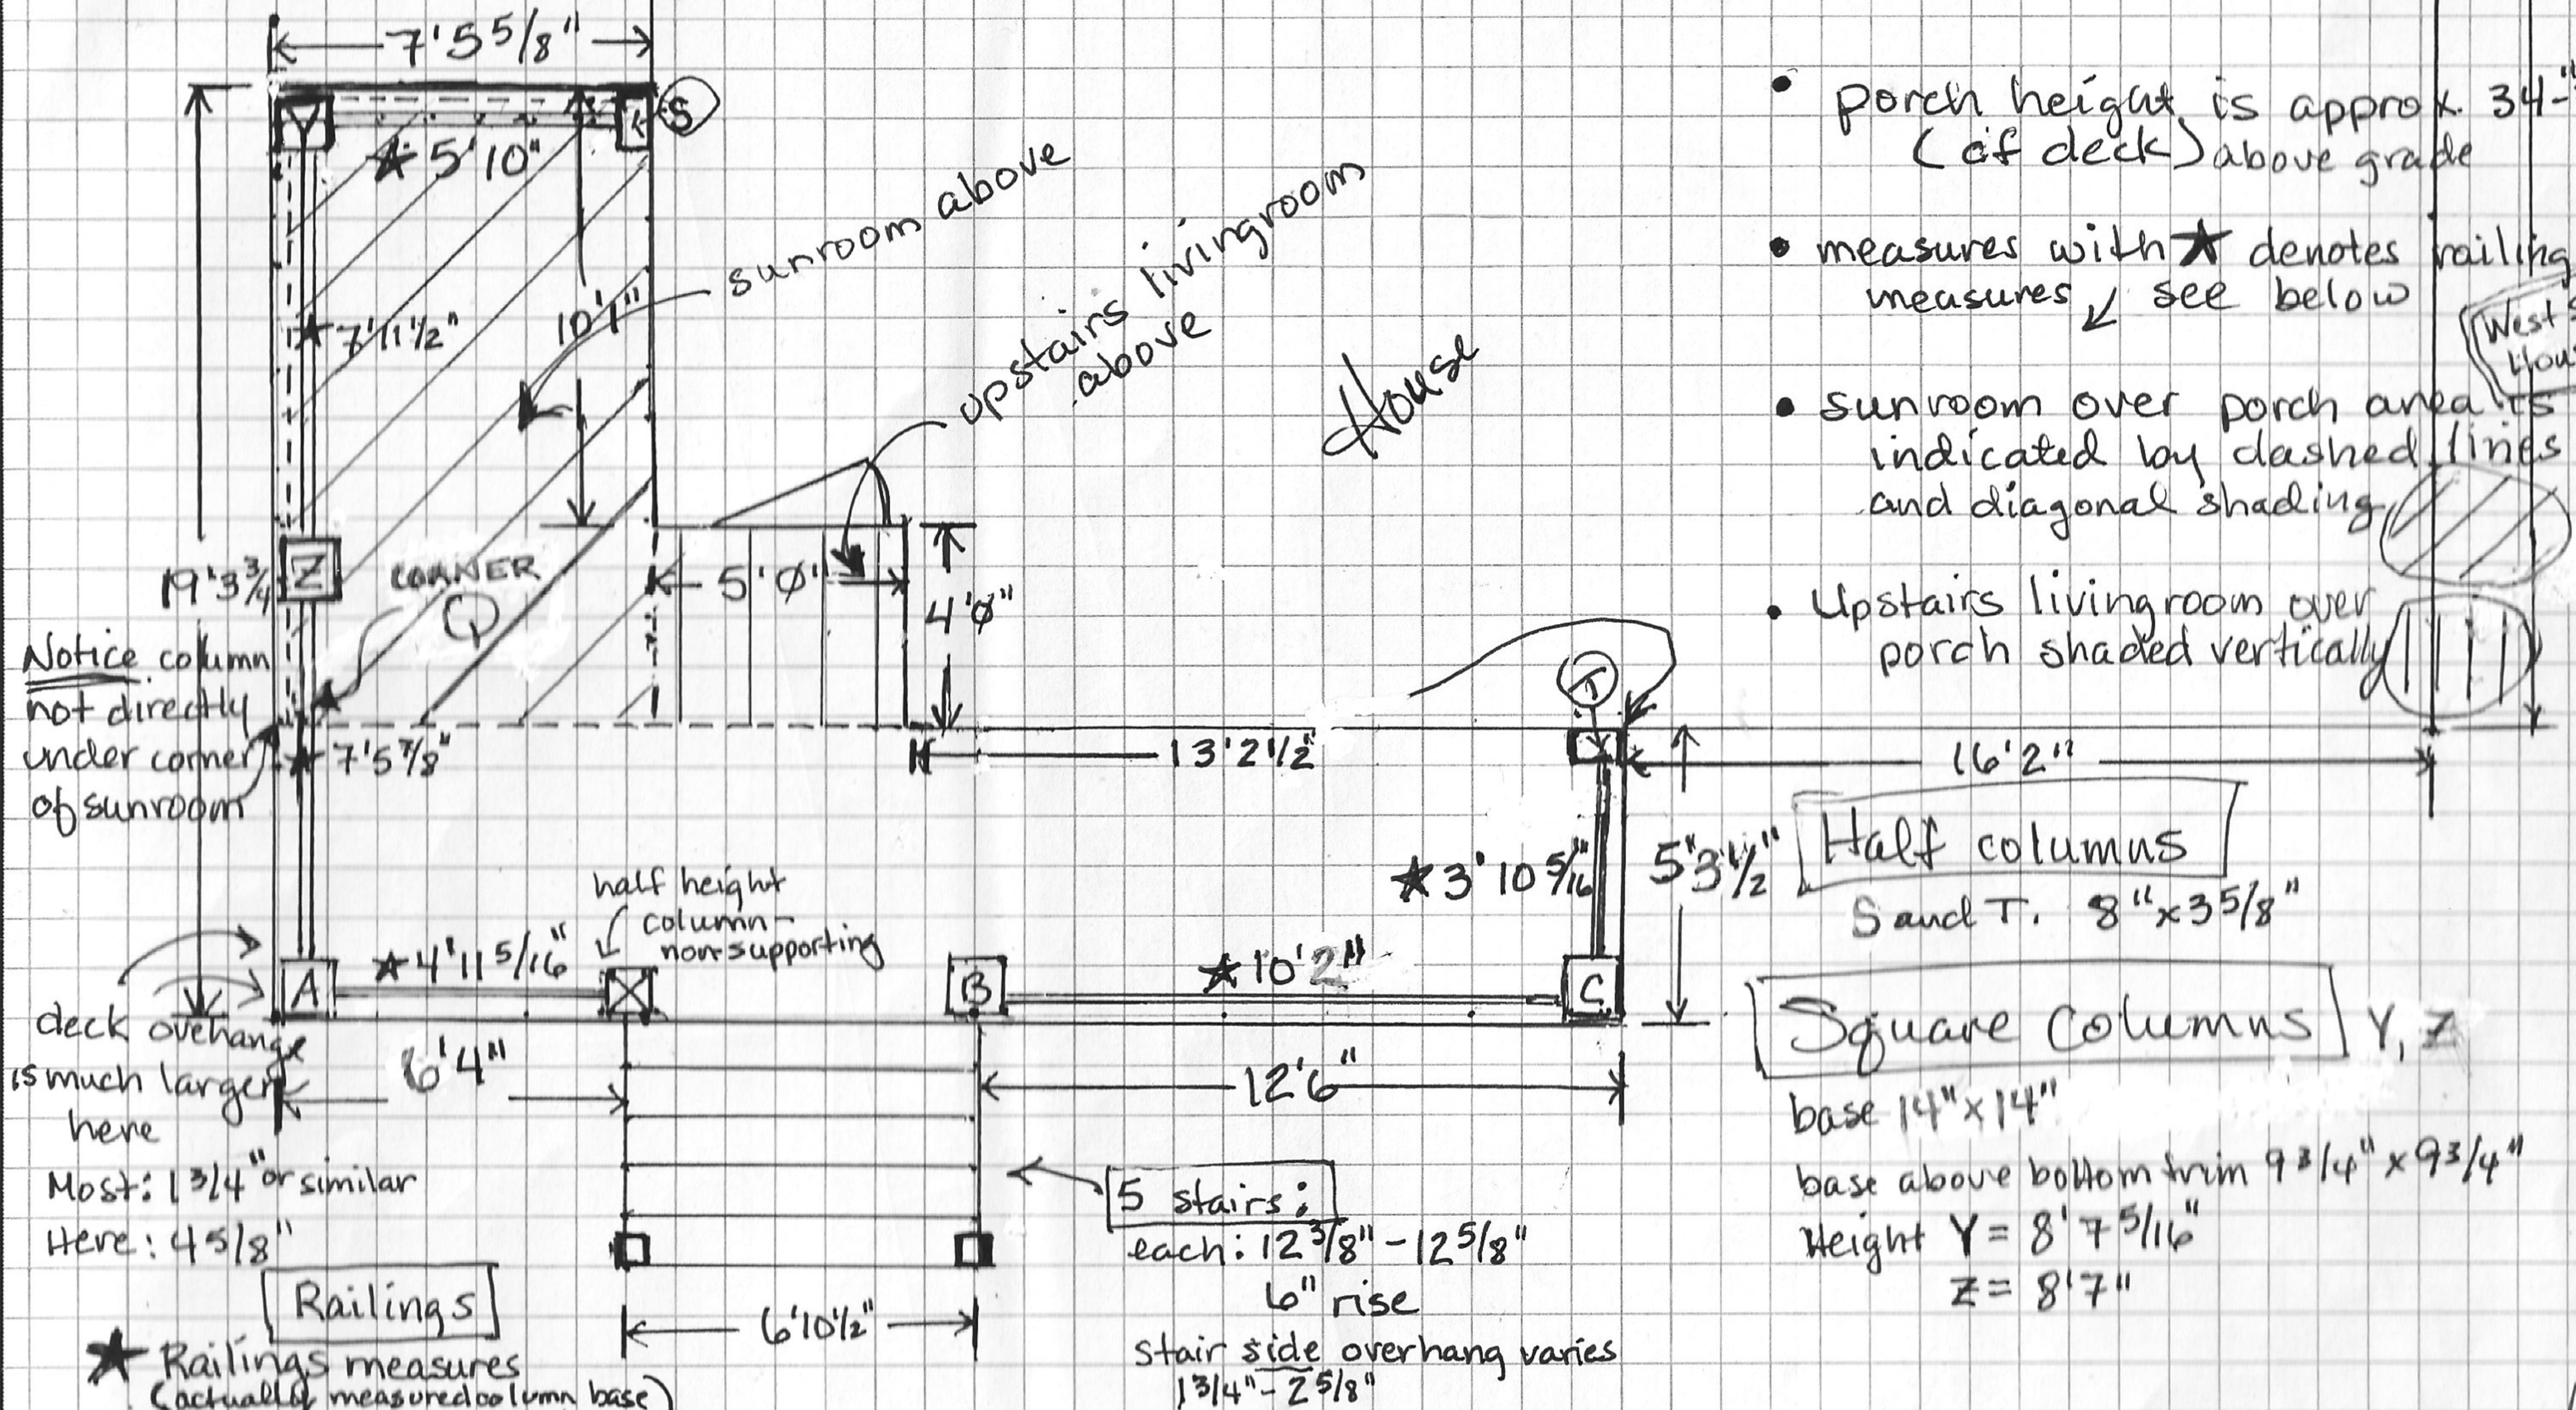

- ★ Railings measures (actually measured column base to base)
- Railing panels currently are 28" high
- Gap under railings $\varnothing - 13\frac{1}{4}"$
- Renovated railings will be mounted higher and either have a pony rail above or add an inner rail, to meet code height

Fluted columns (A, B, C)

base 14" x 14"
circumference @ base just above base-
trim = 31 5/8"
Height A = 8' 5"
B = 8' 7 9/16"
C = 8' 8 1/4"

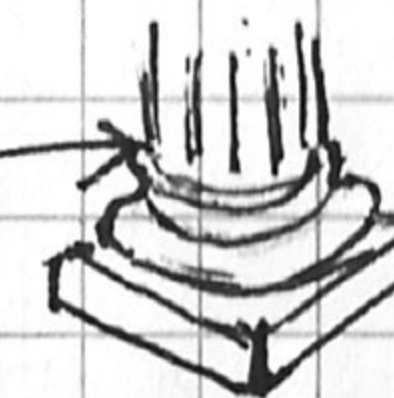

Apr 6, 2021 mk