


43 South Vail Avenue Arlington Heights, Illinois 60005 Job No. 14027 © 2015

May 18, 2015 ARCHITECTS + PLANNERS, INC.

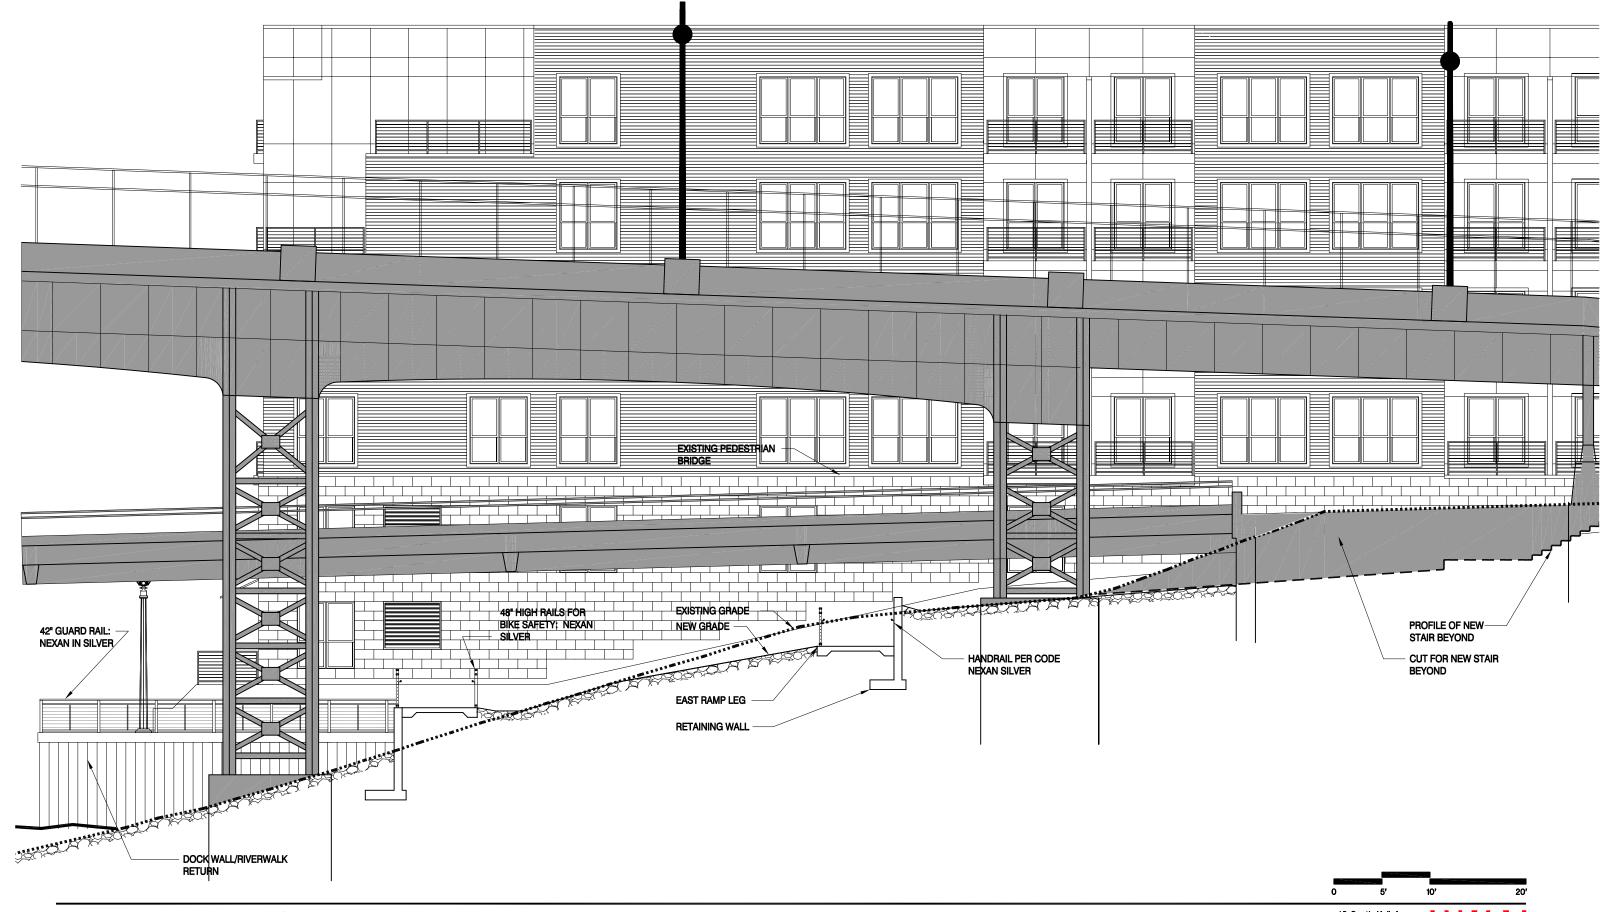

Atlantic Realty Wartners Wartners

Water Street
Milwaukee, Wisconsin

Holton Street Connection from South

43 South Vail Avenue Arlington Heights, Illinois 60005 Job No. 14027 © 2015

May 18, 2015 ARCHITECTS + PLANNERS, INC.